
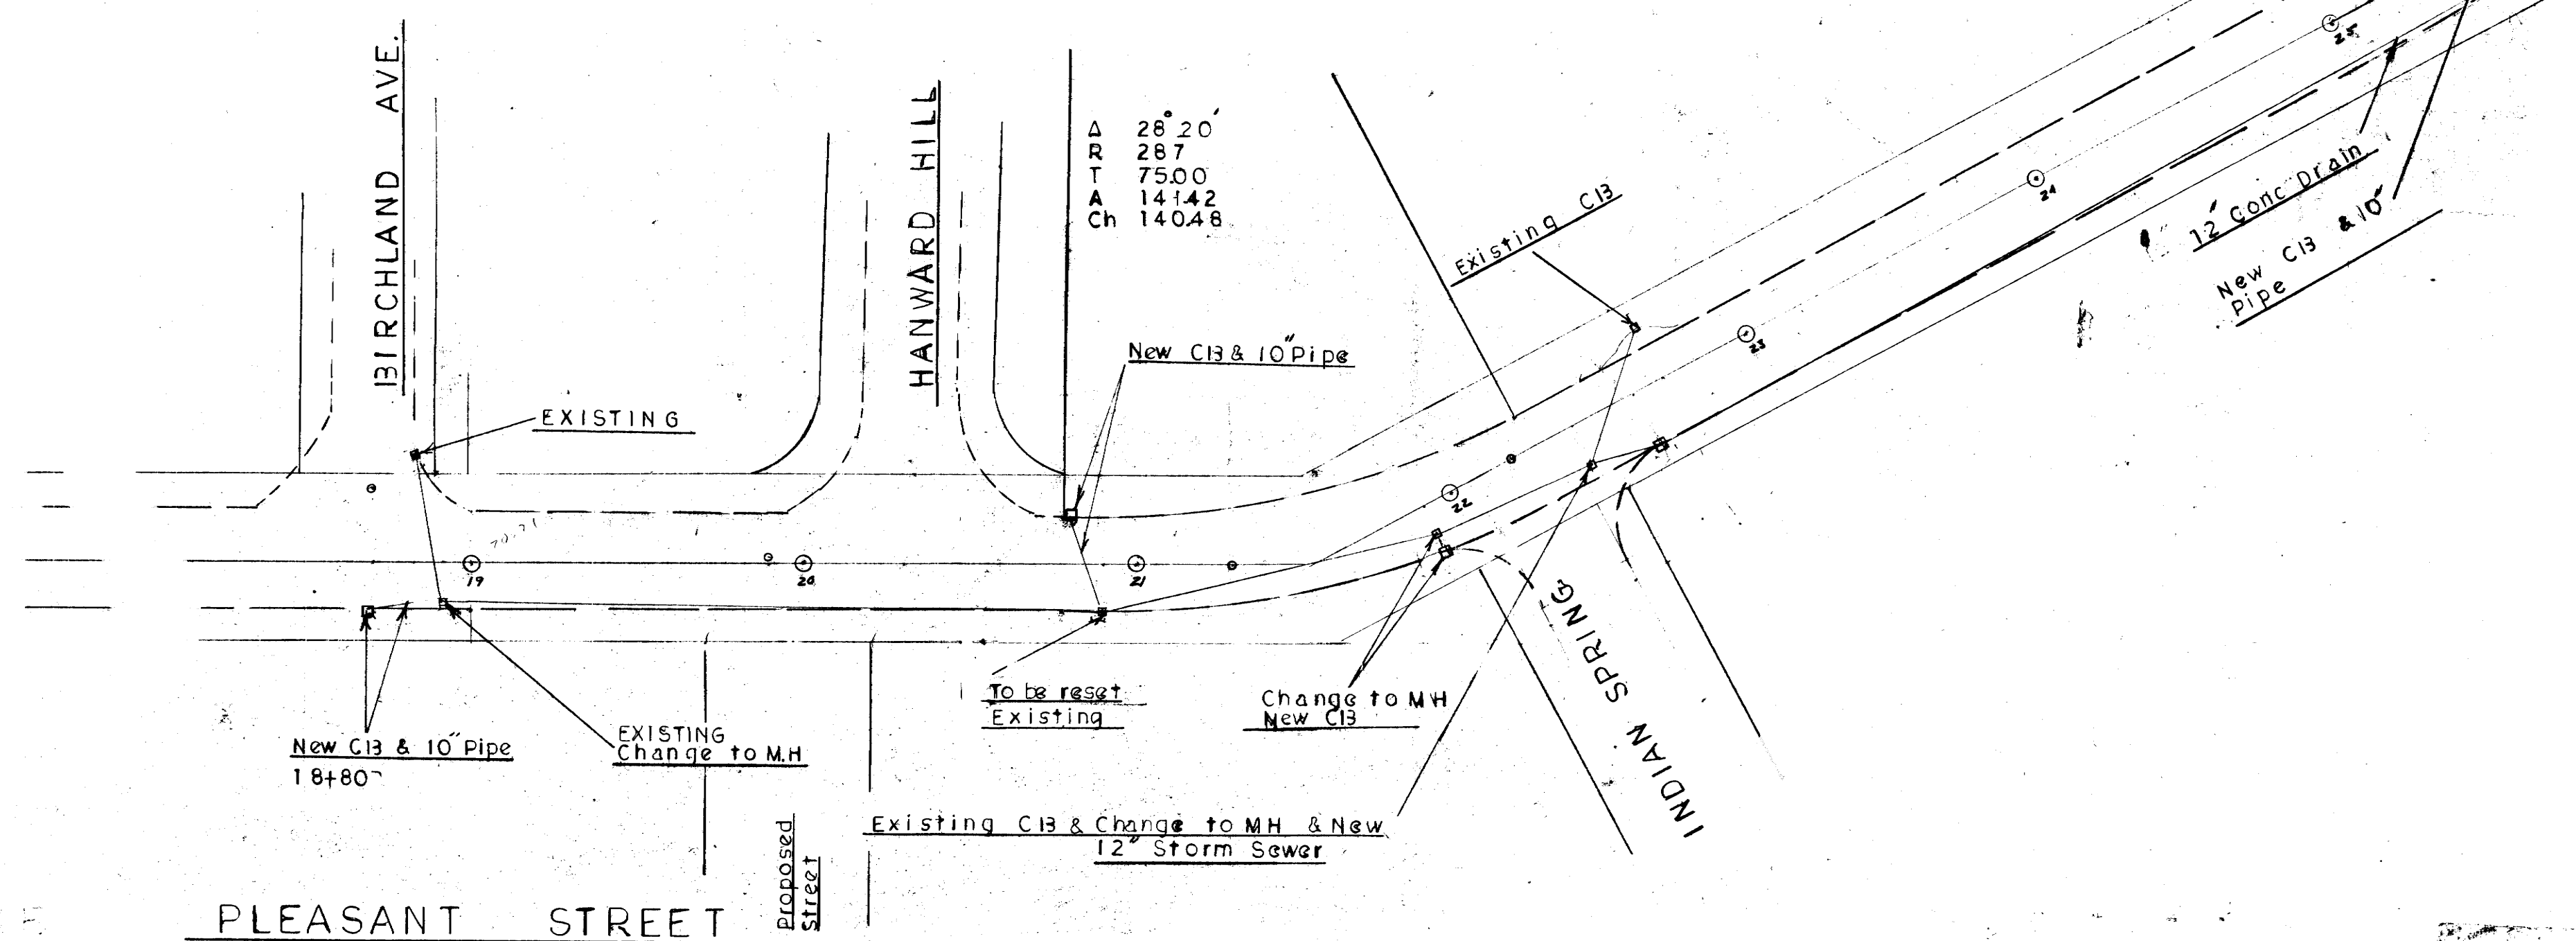


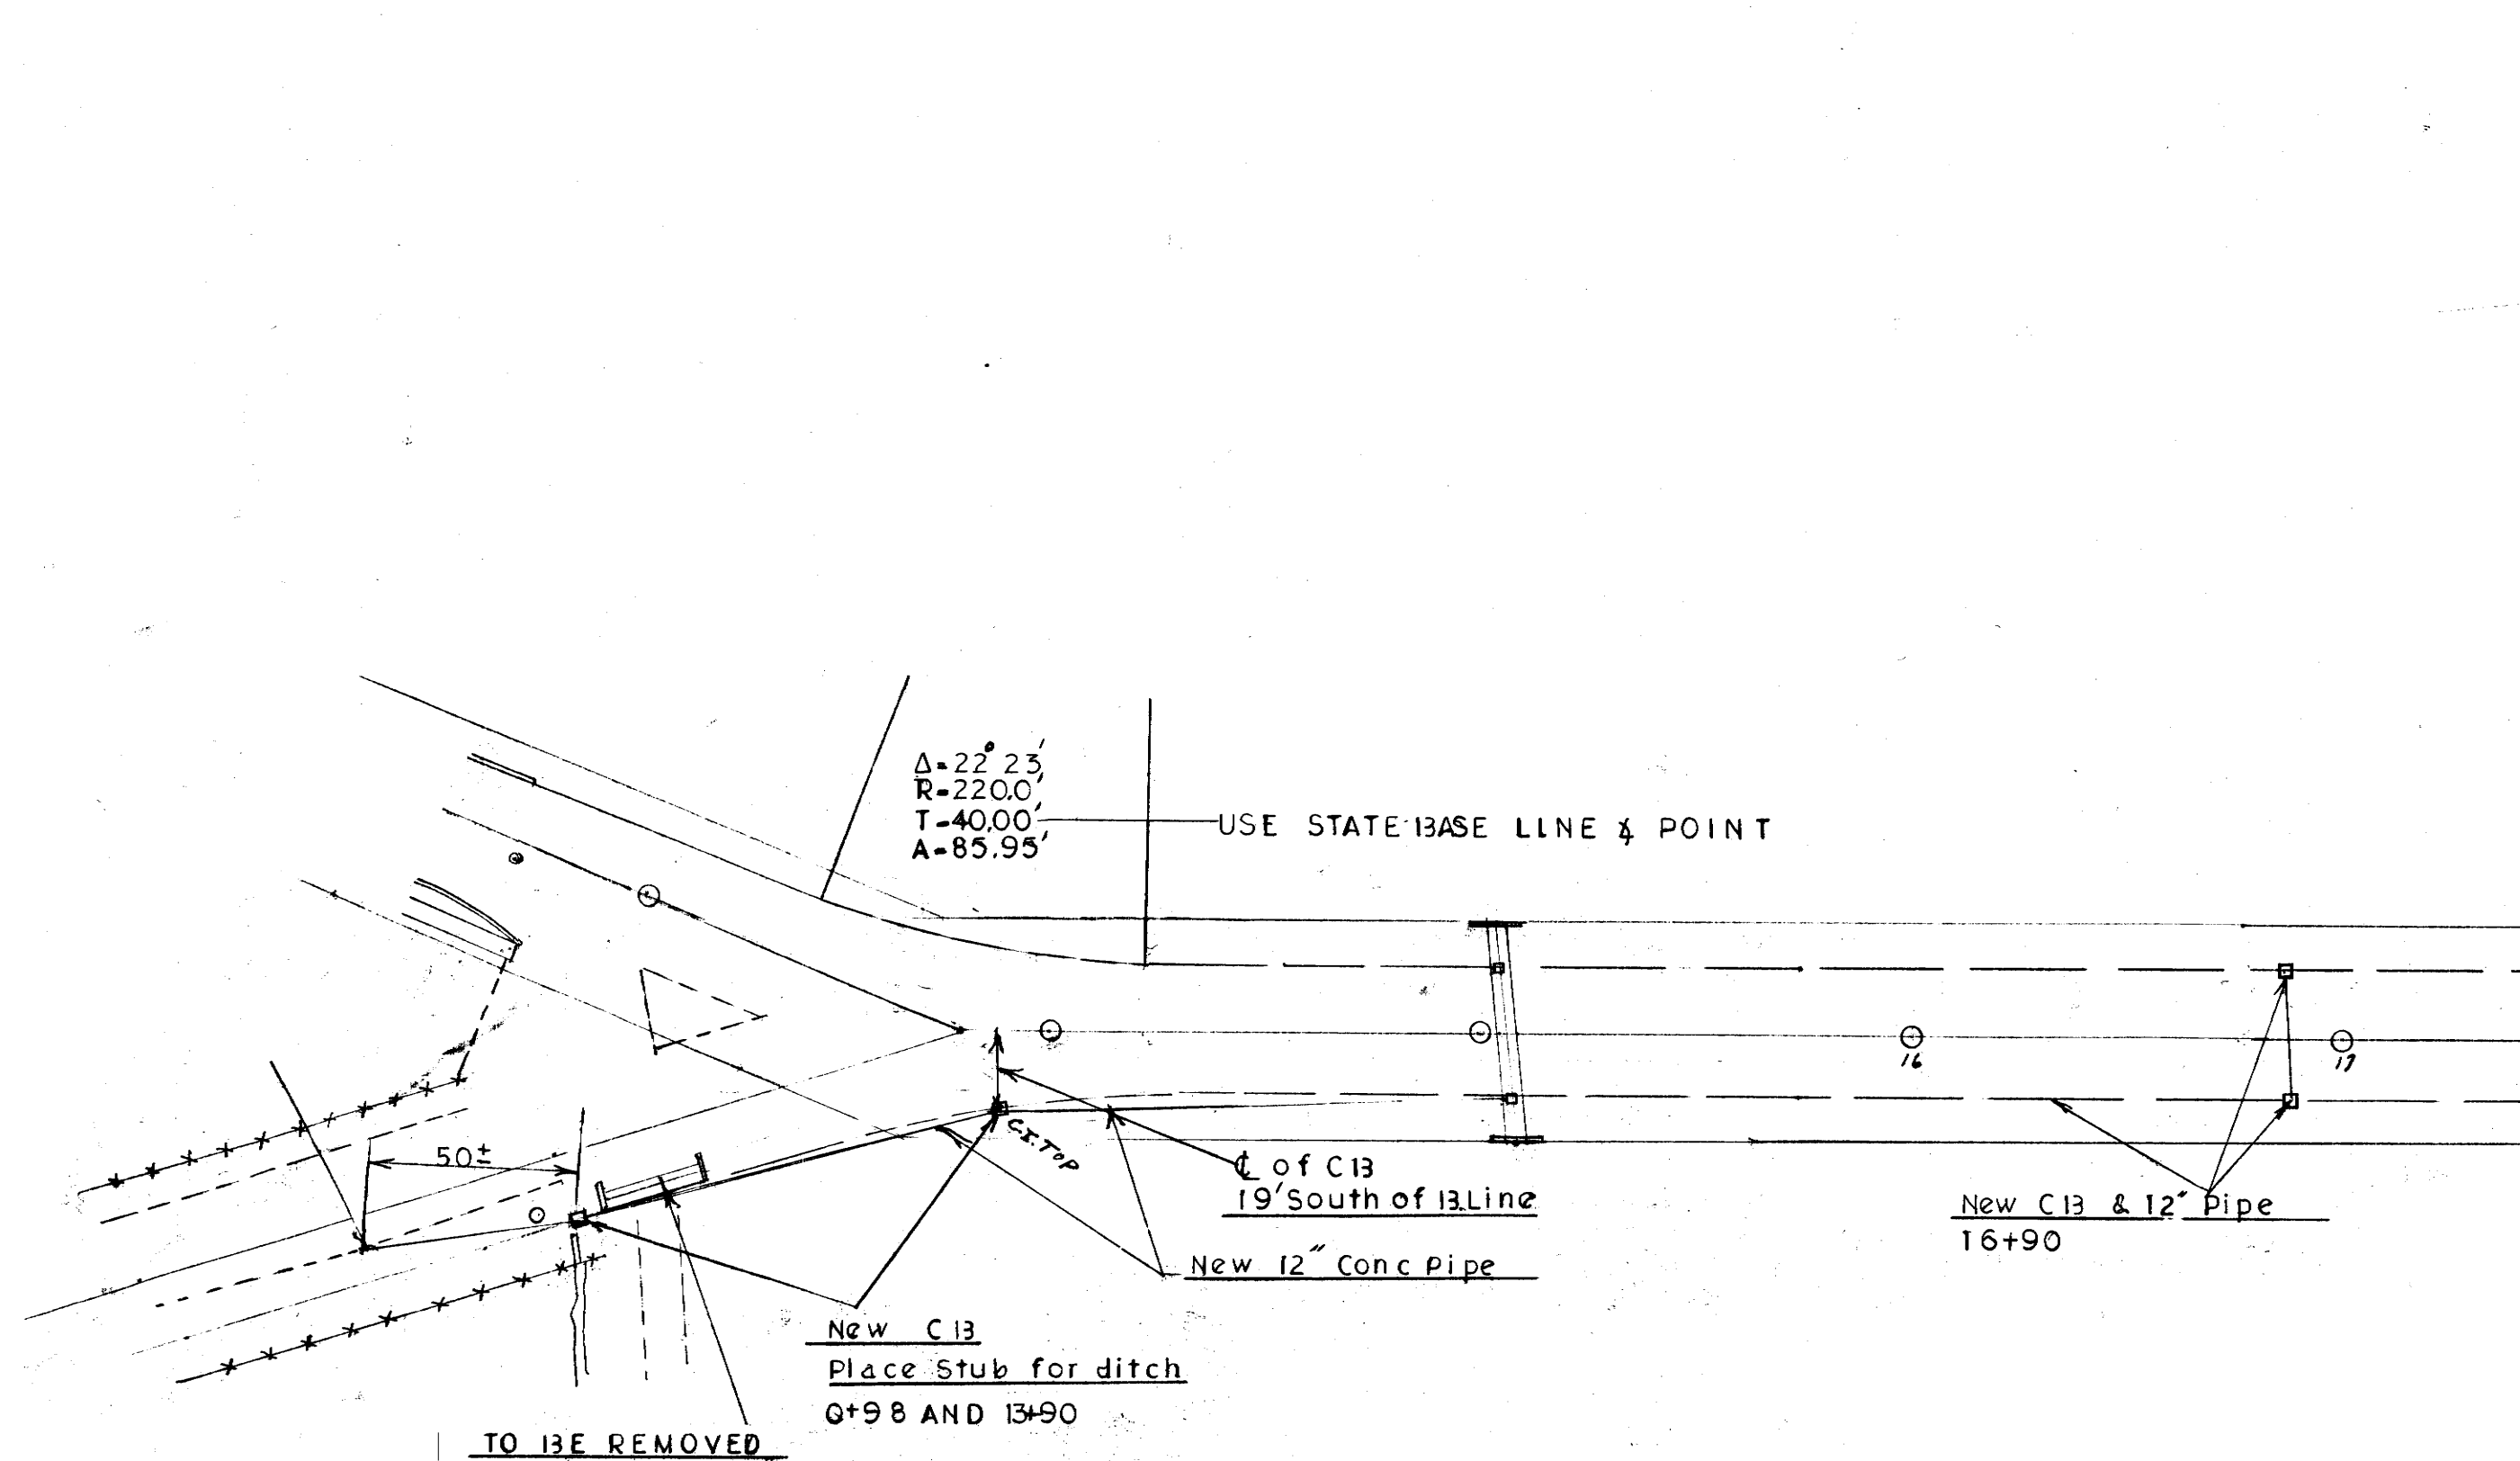

CALENDER AVE PROFILE

0+00 CALENDER AVE 13+80 PLEASANT ST

260

INVERT

5+00

251.40±

BIRCHLAND AVE
 264.60
 264.43
 15" CONC PIPE

STA 18+96 S. SIDE
 266.07
 265.85 - 15" CONC PIPE

W. SIDE OF INDIAN SPRING
 INVERT 289.31

STA 22+70 N. SIDE
 INVERT 293.50

E. SIDE OF INDIAN SPRING
 INVERT 290.85

SMH

SMH

DROP MH
 INLET 279.25
 OUTLET 276.85

SMH

300

625+100
 12" CONC PIPE

NEW C13
 INVERT 292.05