
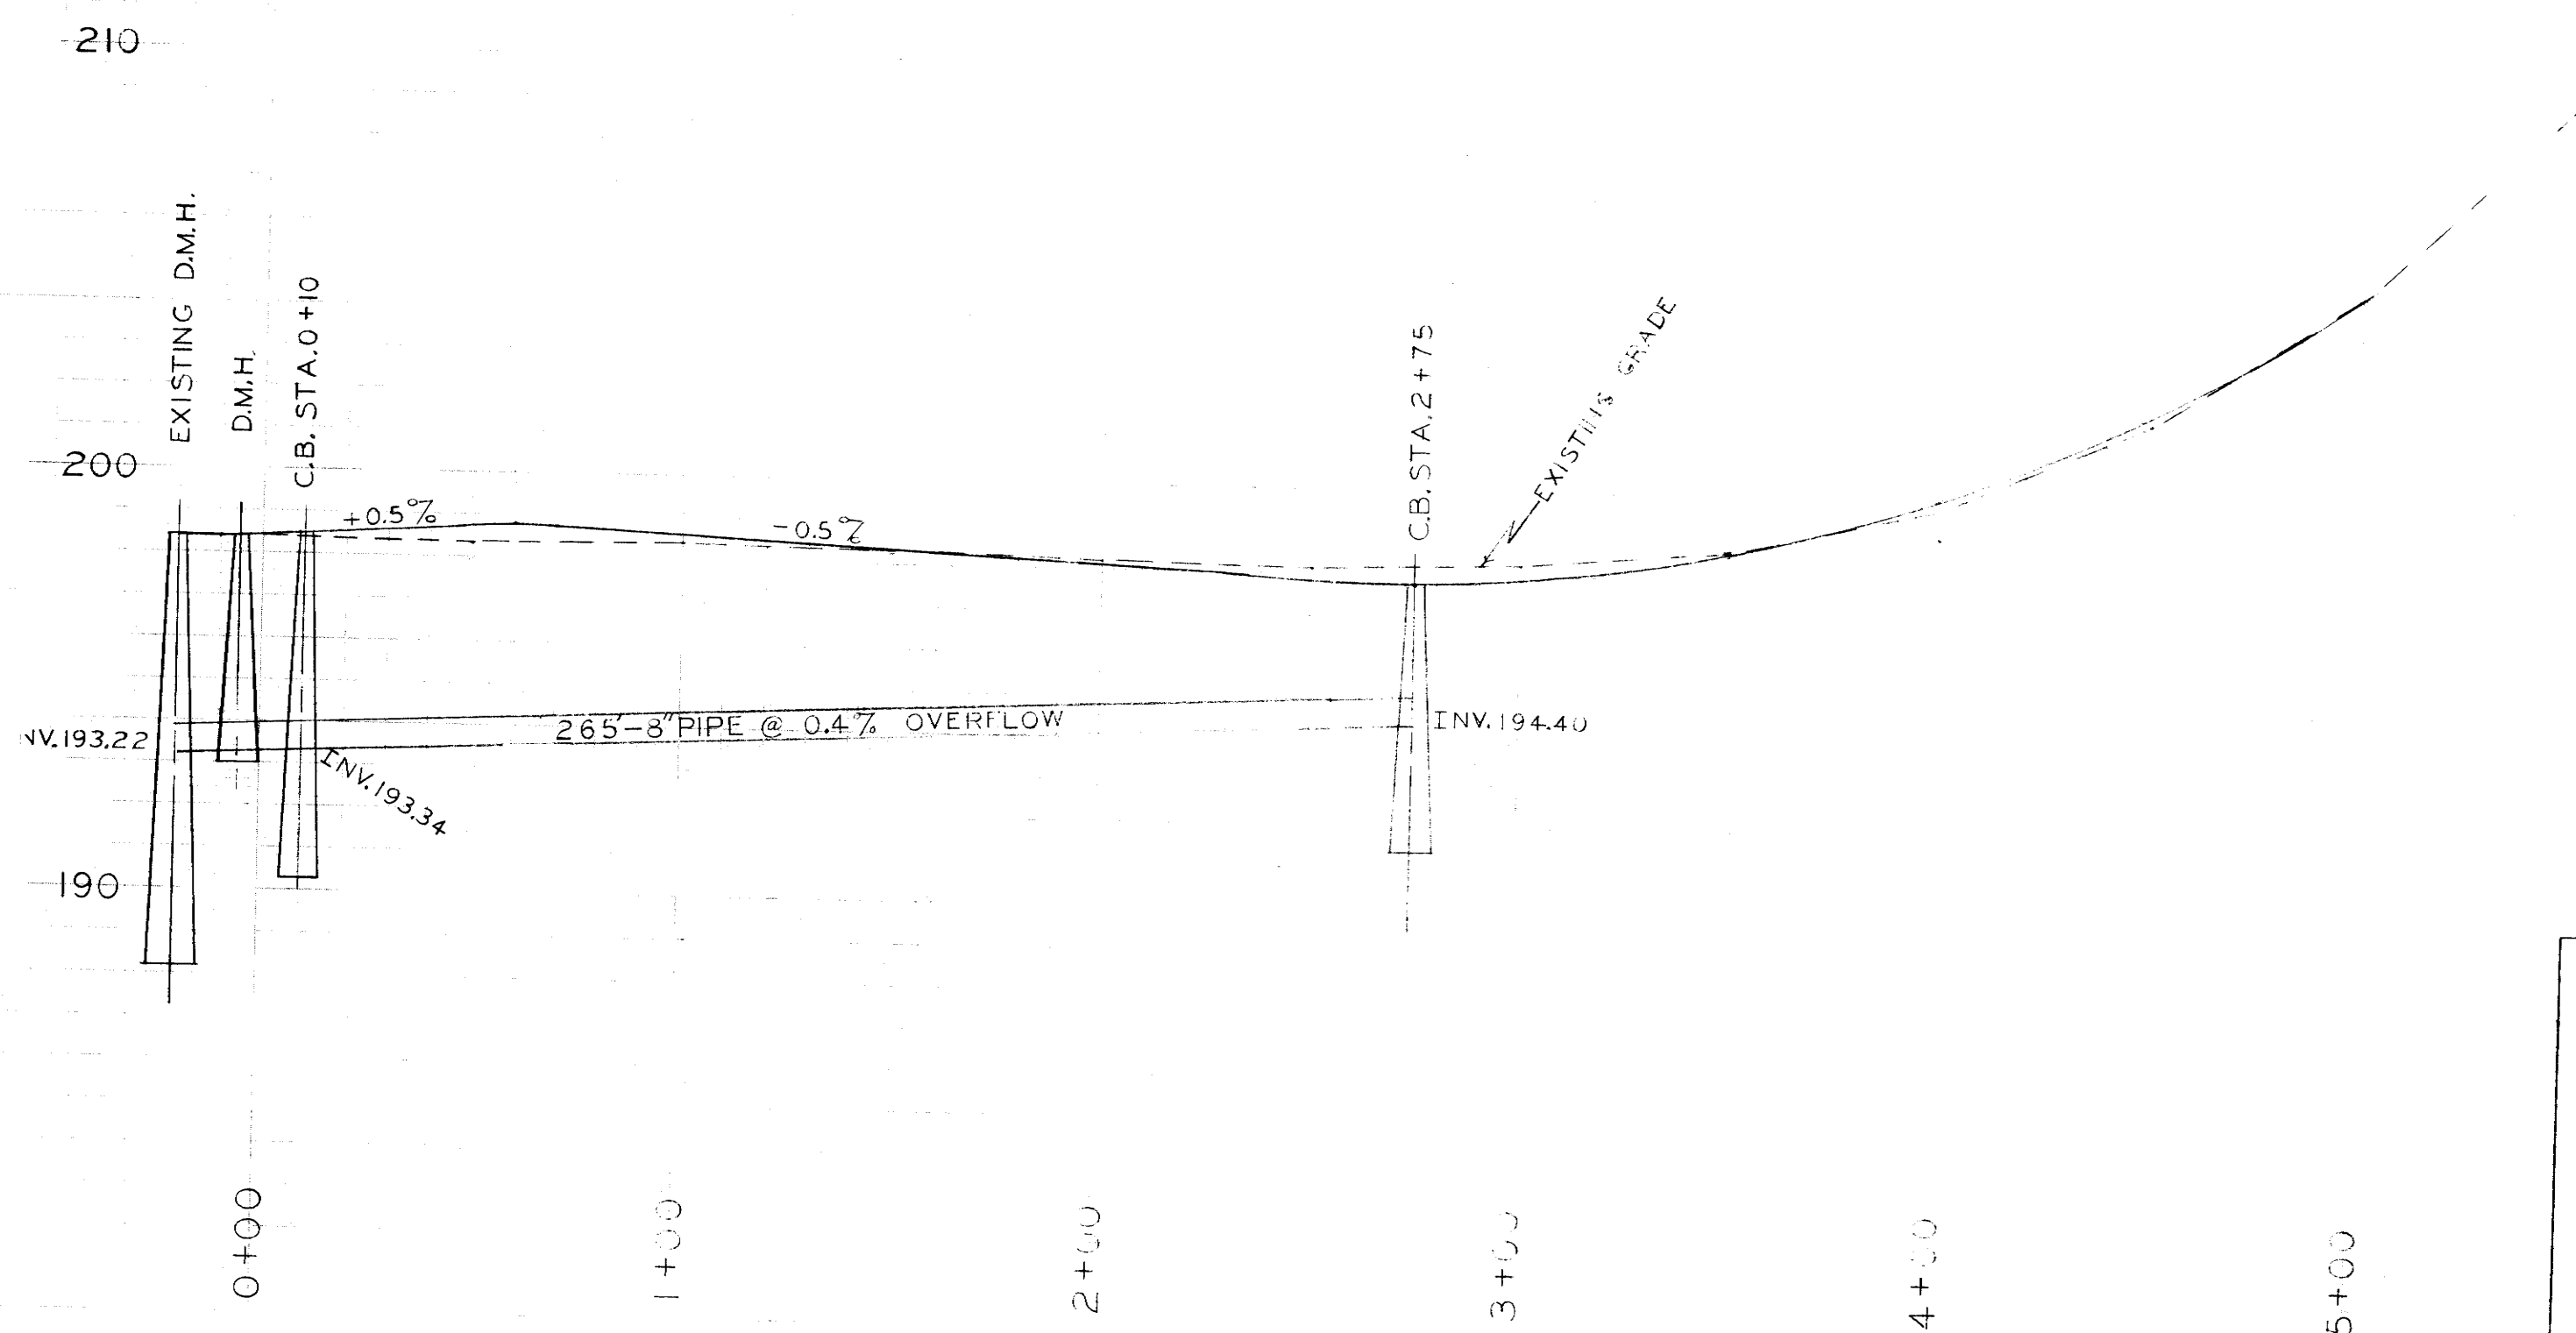


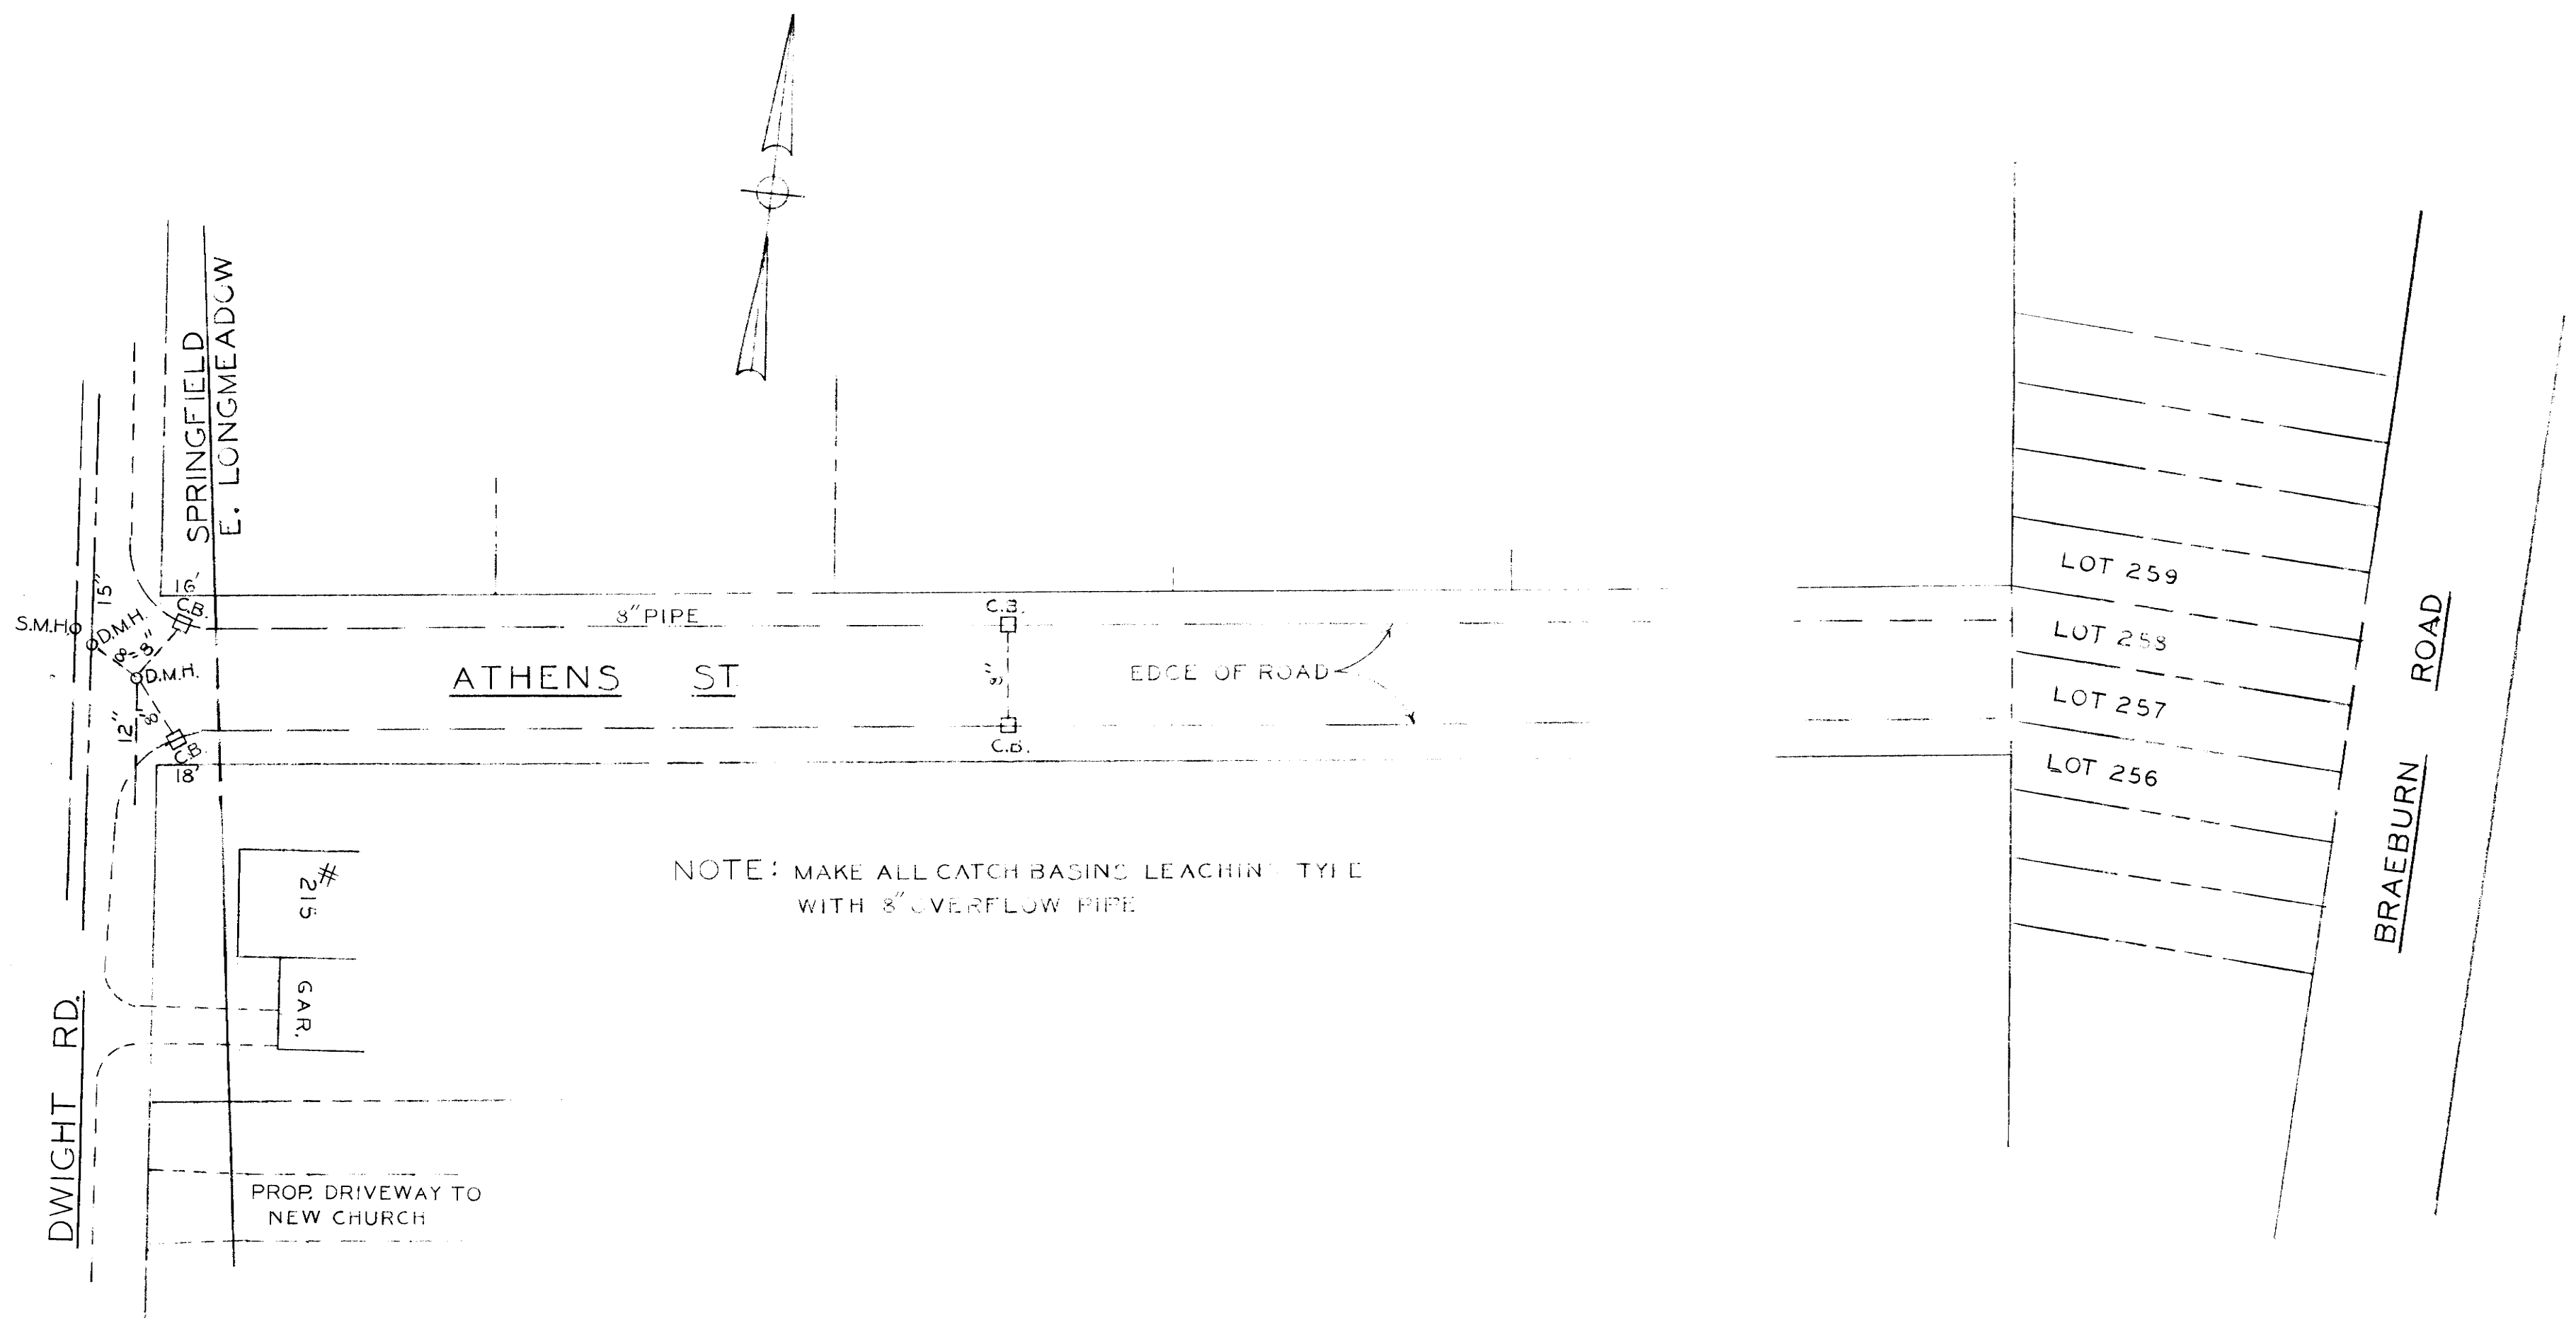

PLAN & PROFILE
ATHENS STREET
TOWN OF EAST LONGMEADOW
D.P.W. A.A. MELIEN ENG
AUG. 1961

SD-84