


PLAN & PROFILE FOR
 CHESTNUT STREET
 DEPT OF PUBLIC WORKS - A.A. MELIEN, ENG.
 TOWN OF EAST LONGMEADOW, MASS
 SCALES: 1" = 40' HORZ. DEC. 1961
 1" = 4' VERT.

SHEET 3 OF 3

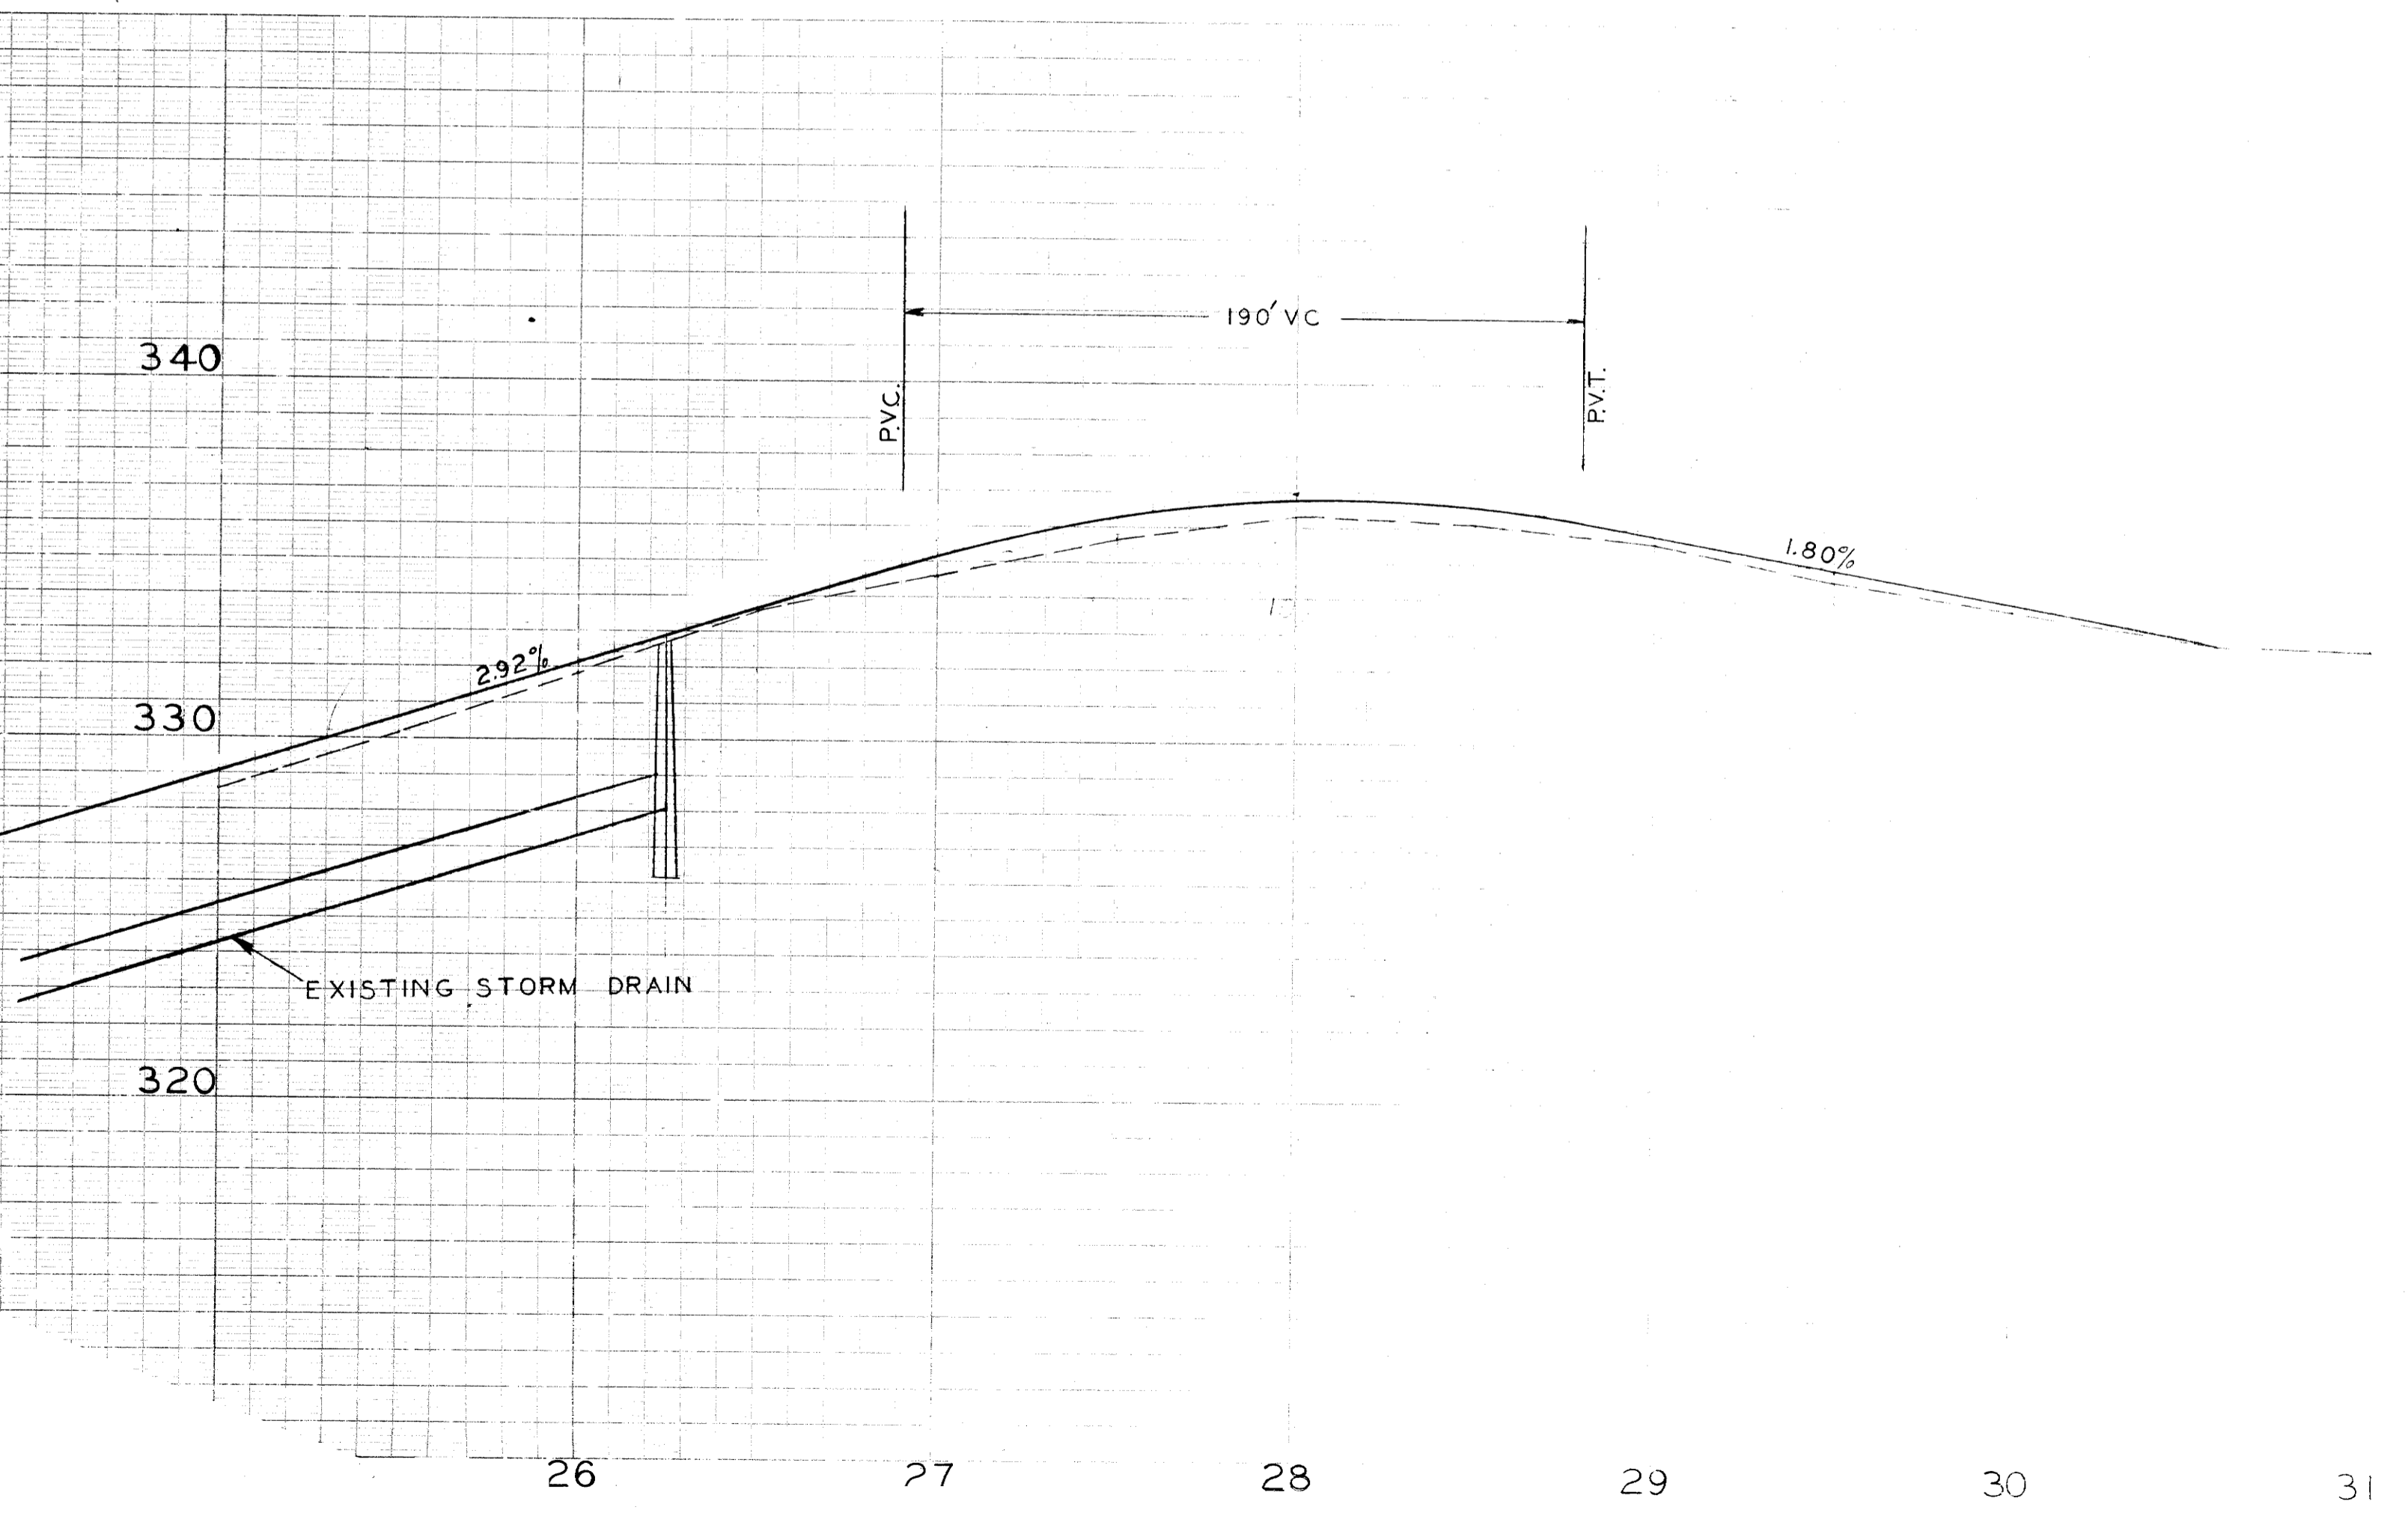

SD-85