


NOTE:
 ALL DRAINAGE SHOWN ON
 THIS SHEET TO BE INSTALLED
 AS PART OF THIS JOB.

PLAN & PROFILE FOR
 CHESTNUT STREET
 DEPT OF PUBLIC WORKS - A.A. MELIEN, ENG.
 TOWN OF EAST LONGMEADOW, MASS.
 SCALES: 1"=40' HORIZ. DEC. 1961
 1"=4' VERT.

BENCH: SPINDLE HYD. NO. COR. CHESTNUT ST & SOMERS RD. ELEV. 308.69

SHEET 1 OF 3

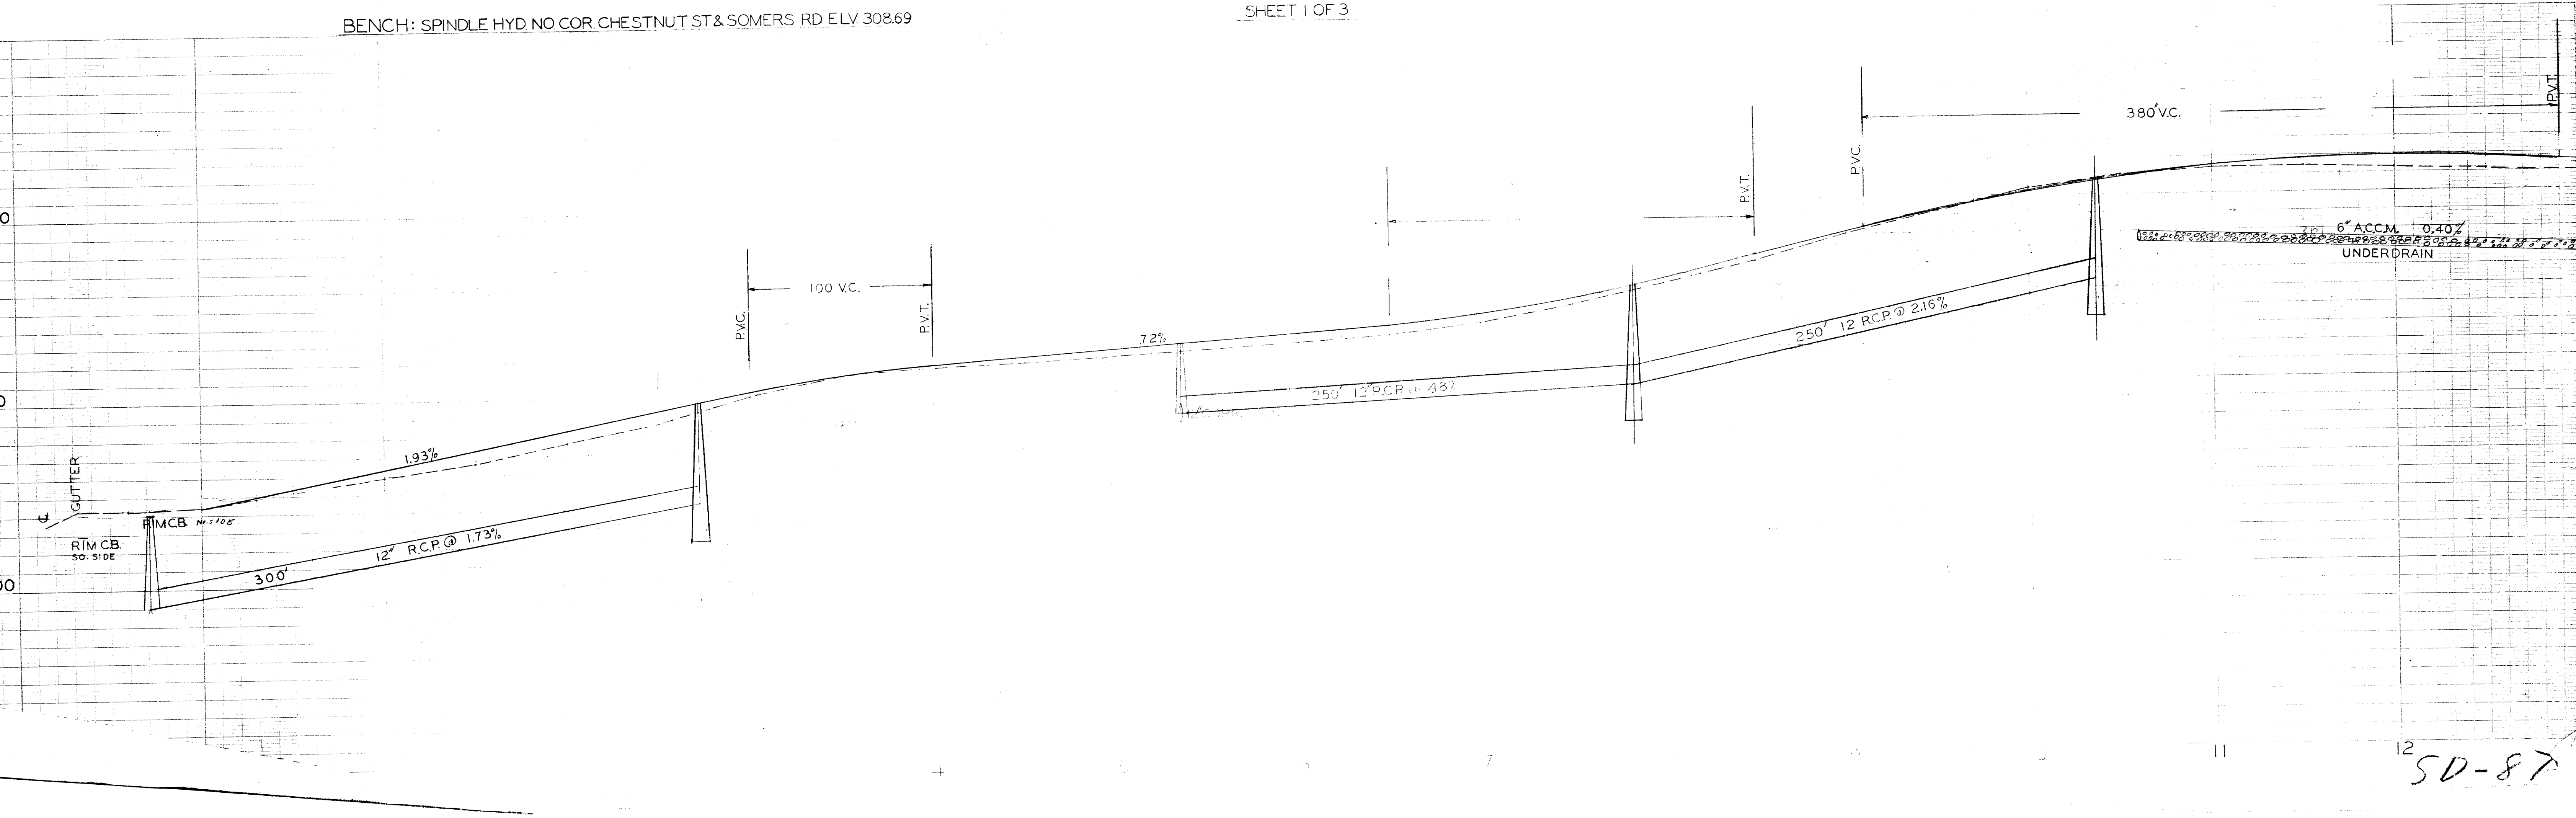

SD-87