



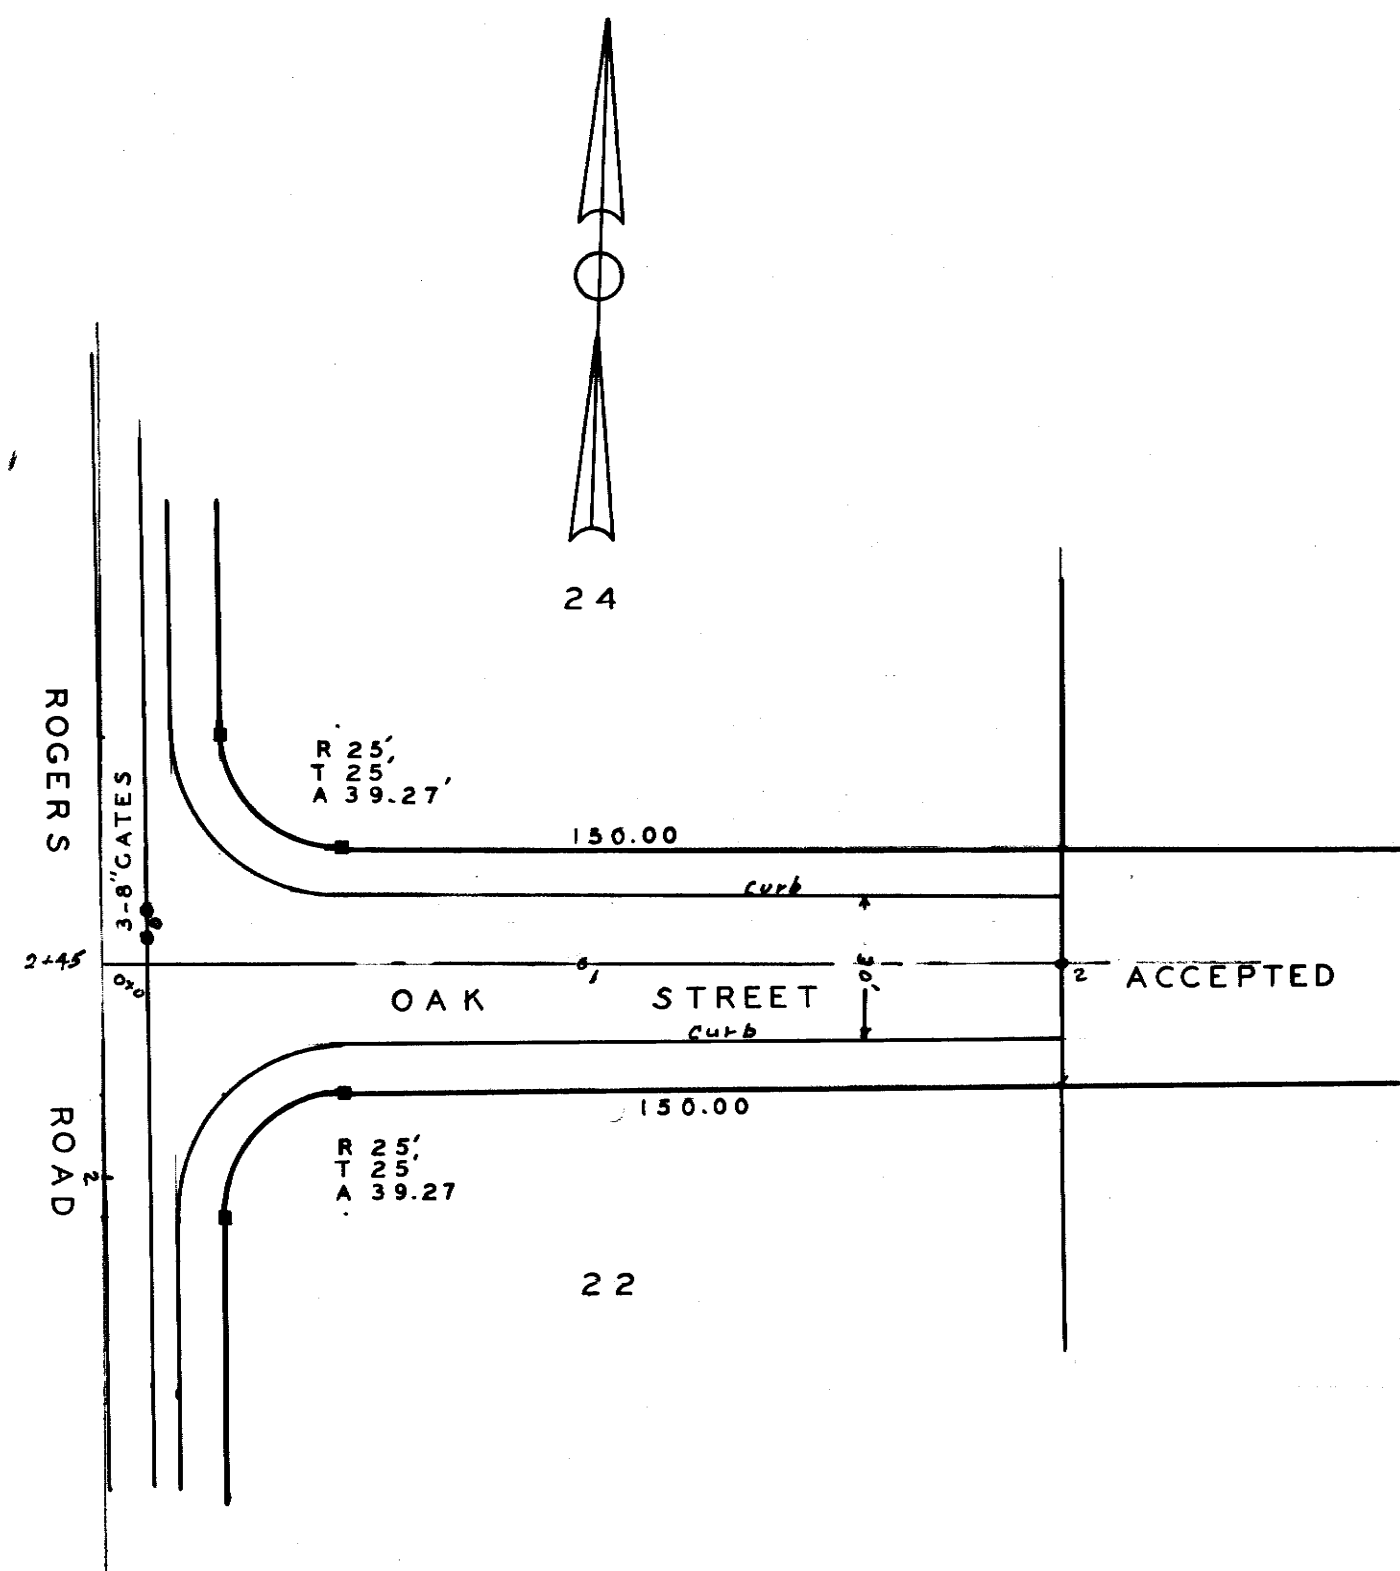

PLAN & PROFILE
OAK STREET
SCALE 1"=40' HOR.
1"=4' VERT.
DEC. 1963
ROBERT T. BITTERS
REG. L. S.



DEVELOPMENT OF
OLDE TOWNE BUILDERS INC.
EASTLONGMEADOW MASS.

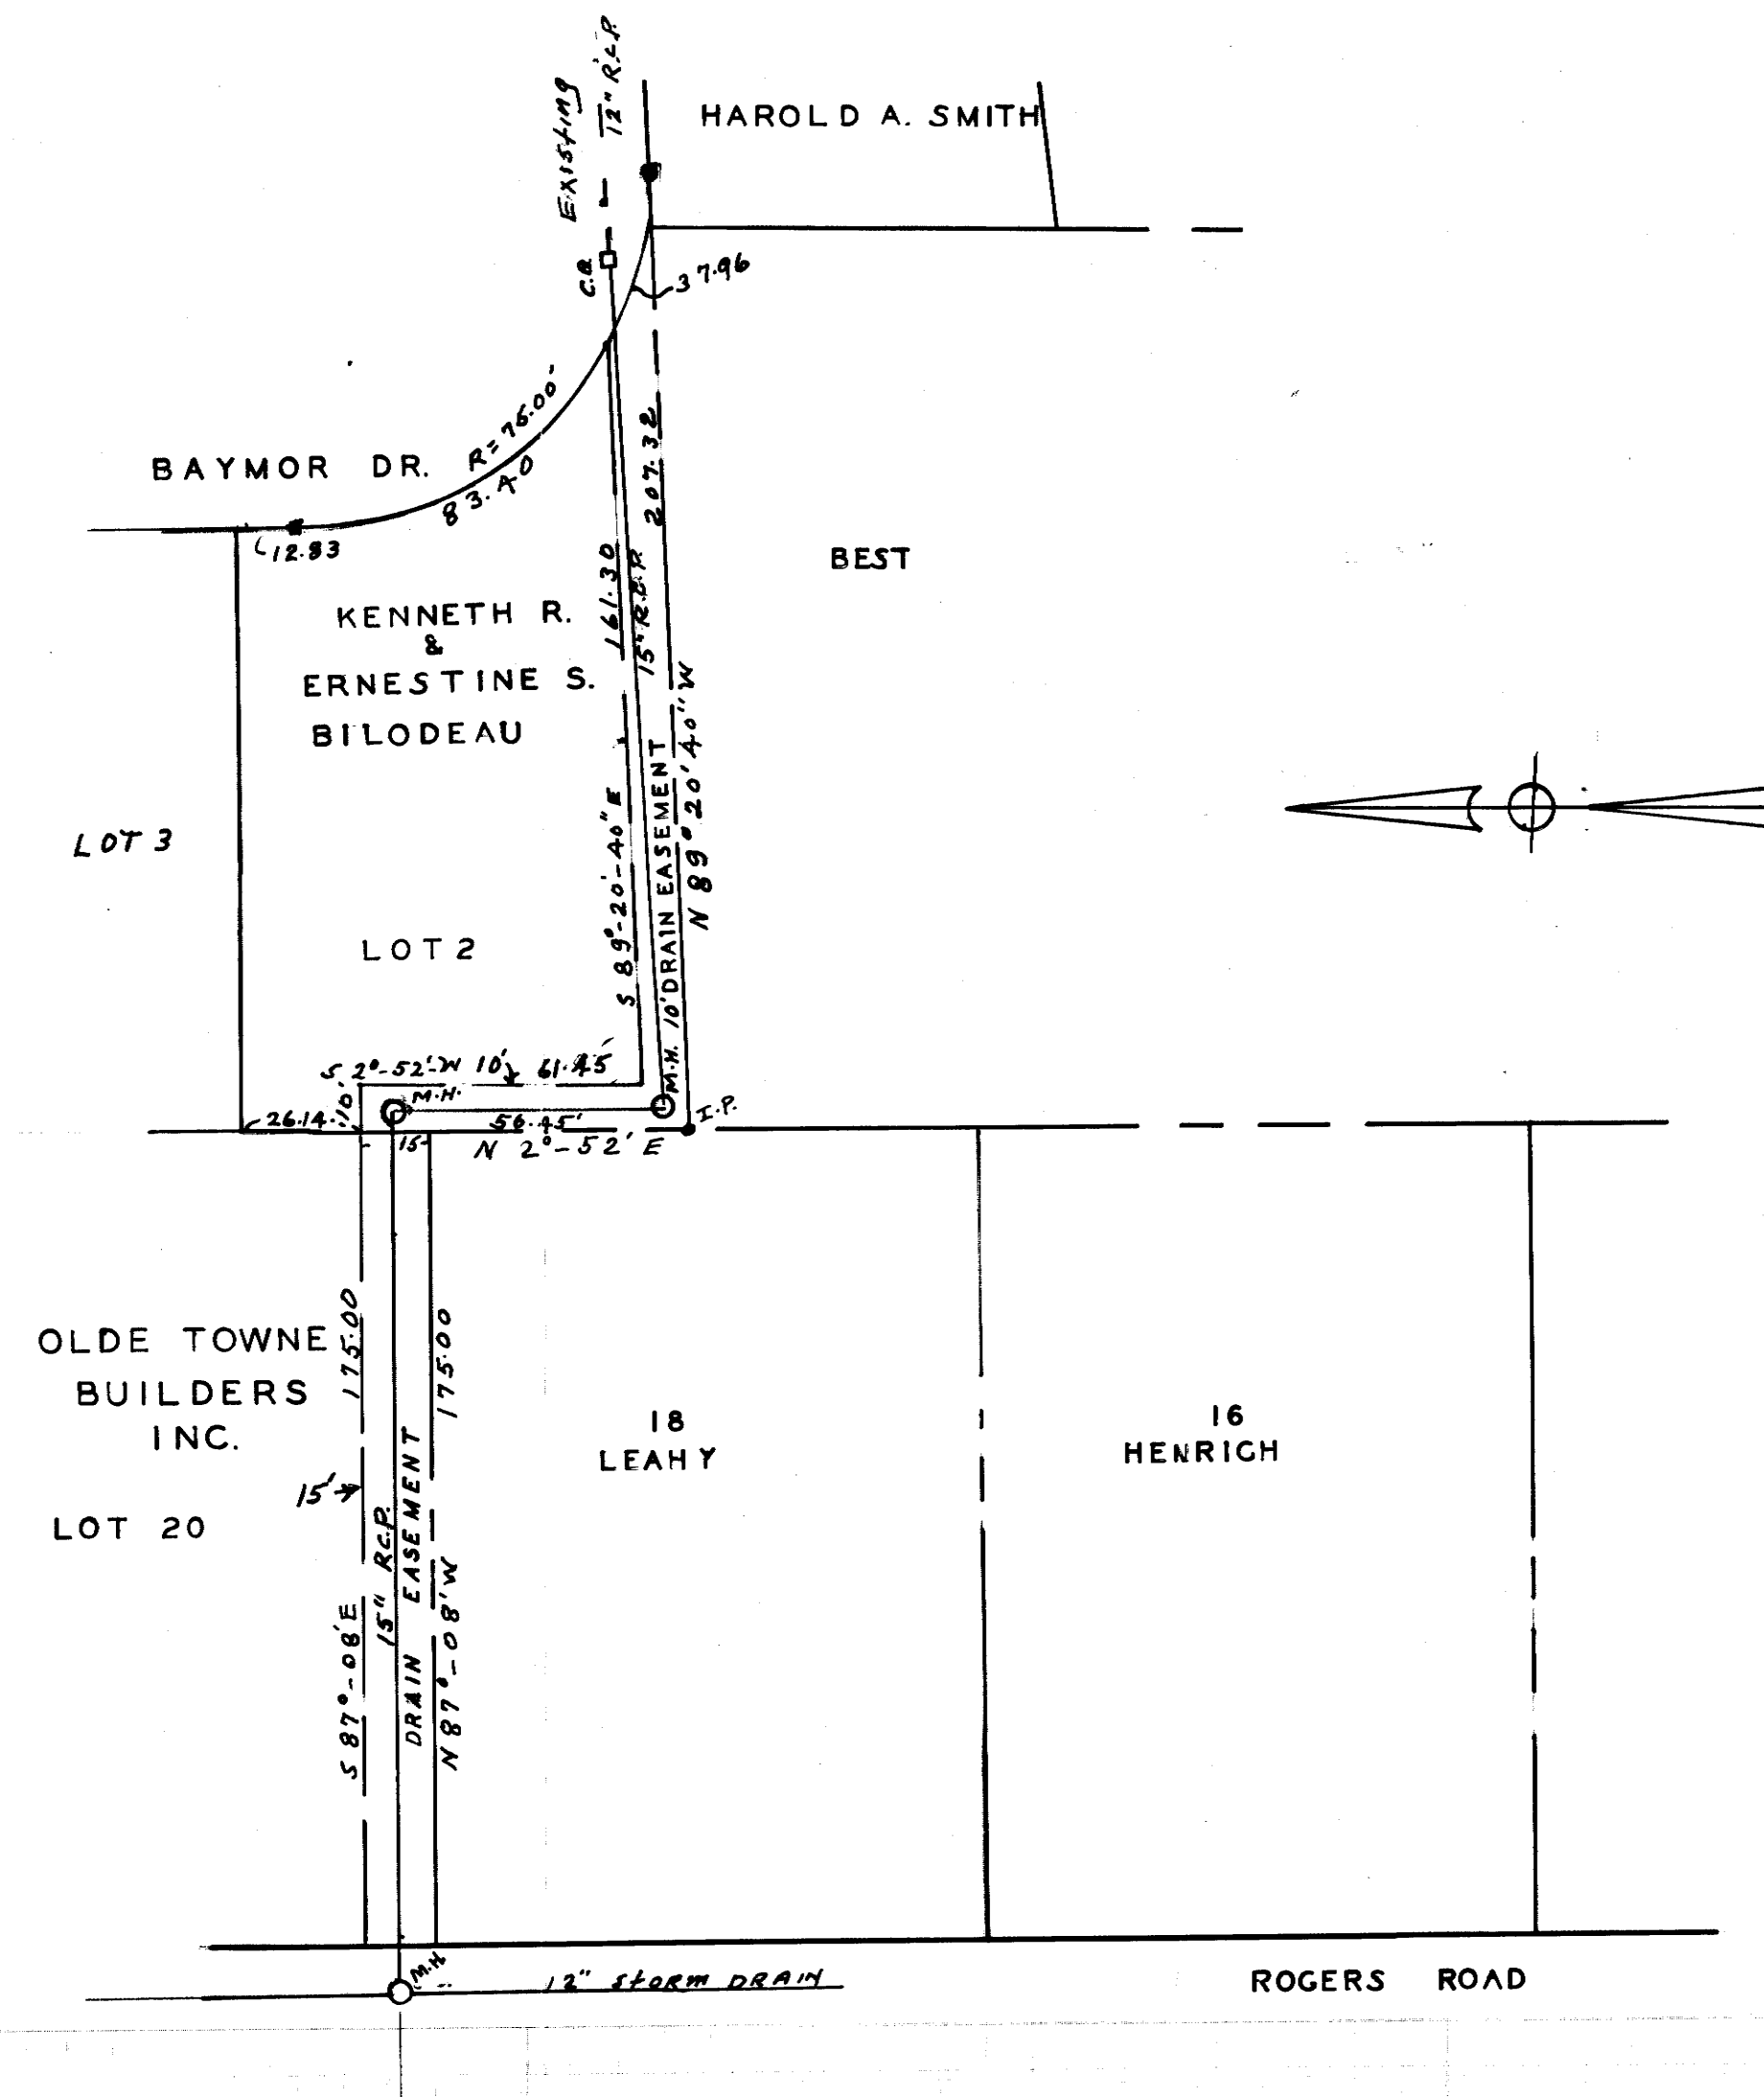

PLAN & PROFILE
STORM DRAIN EASEMENT
ROGERS RD. TO BAYMOR DR.
SCALE 1"=40' HOR.
1"=4' VERT.

FEB. 1964
ROBERT T. BITTERS
REG. L. S.

APPROVED EAST LONGMEADOW PLANNING BOARD

CHAIRMAN

DATE

Wm E. Vior
MAY 19, 1964

