


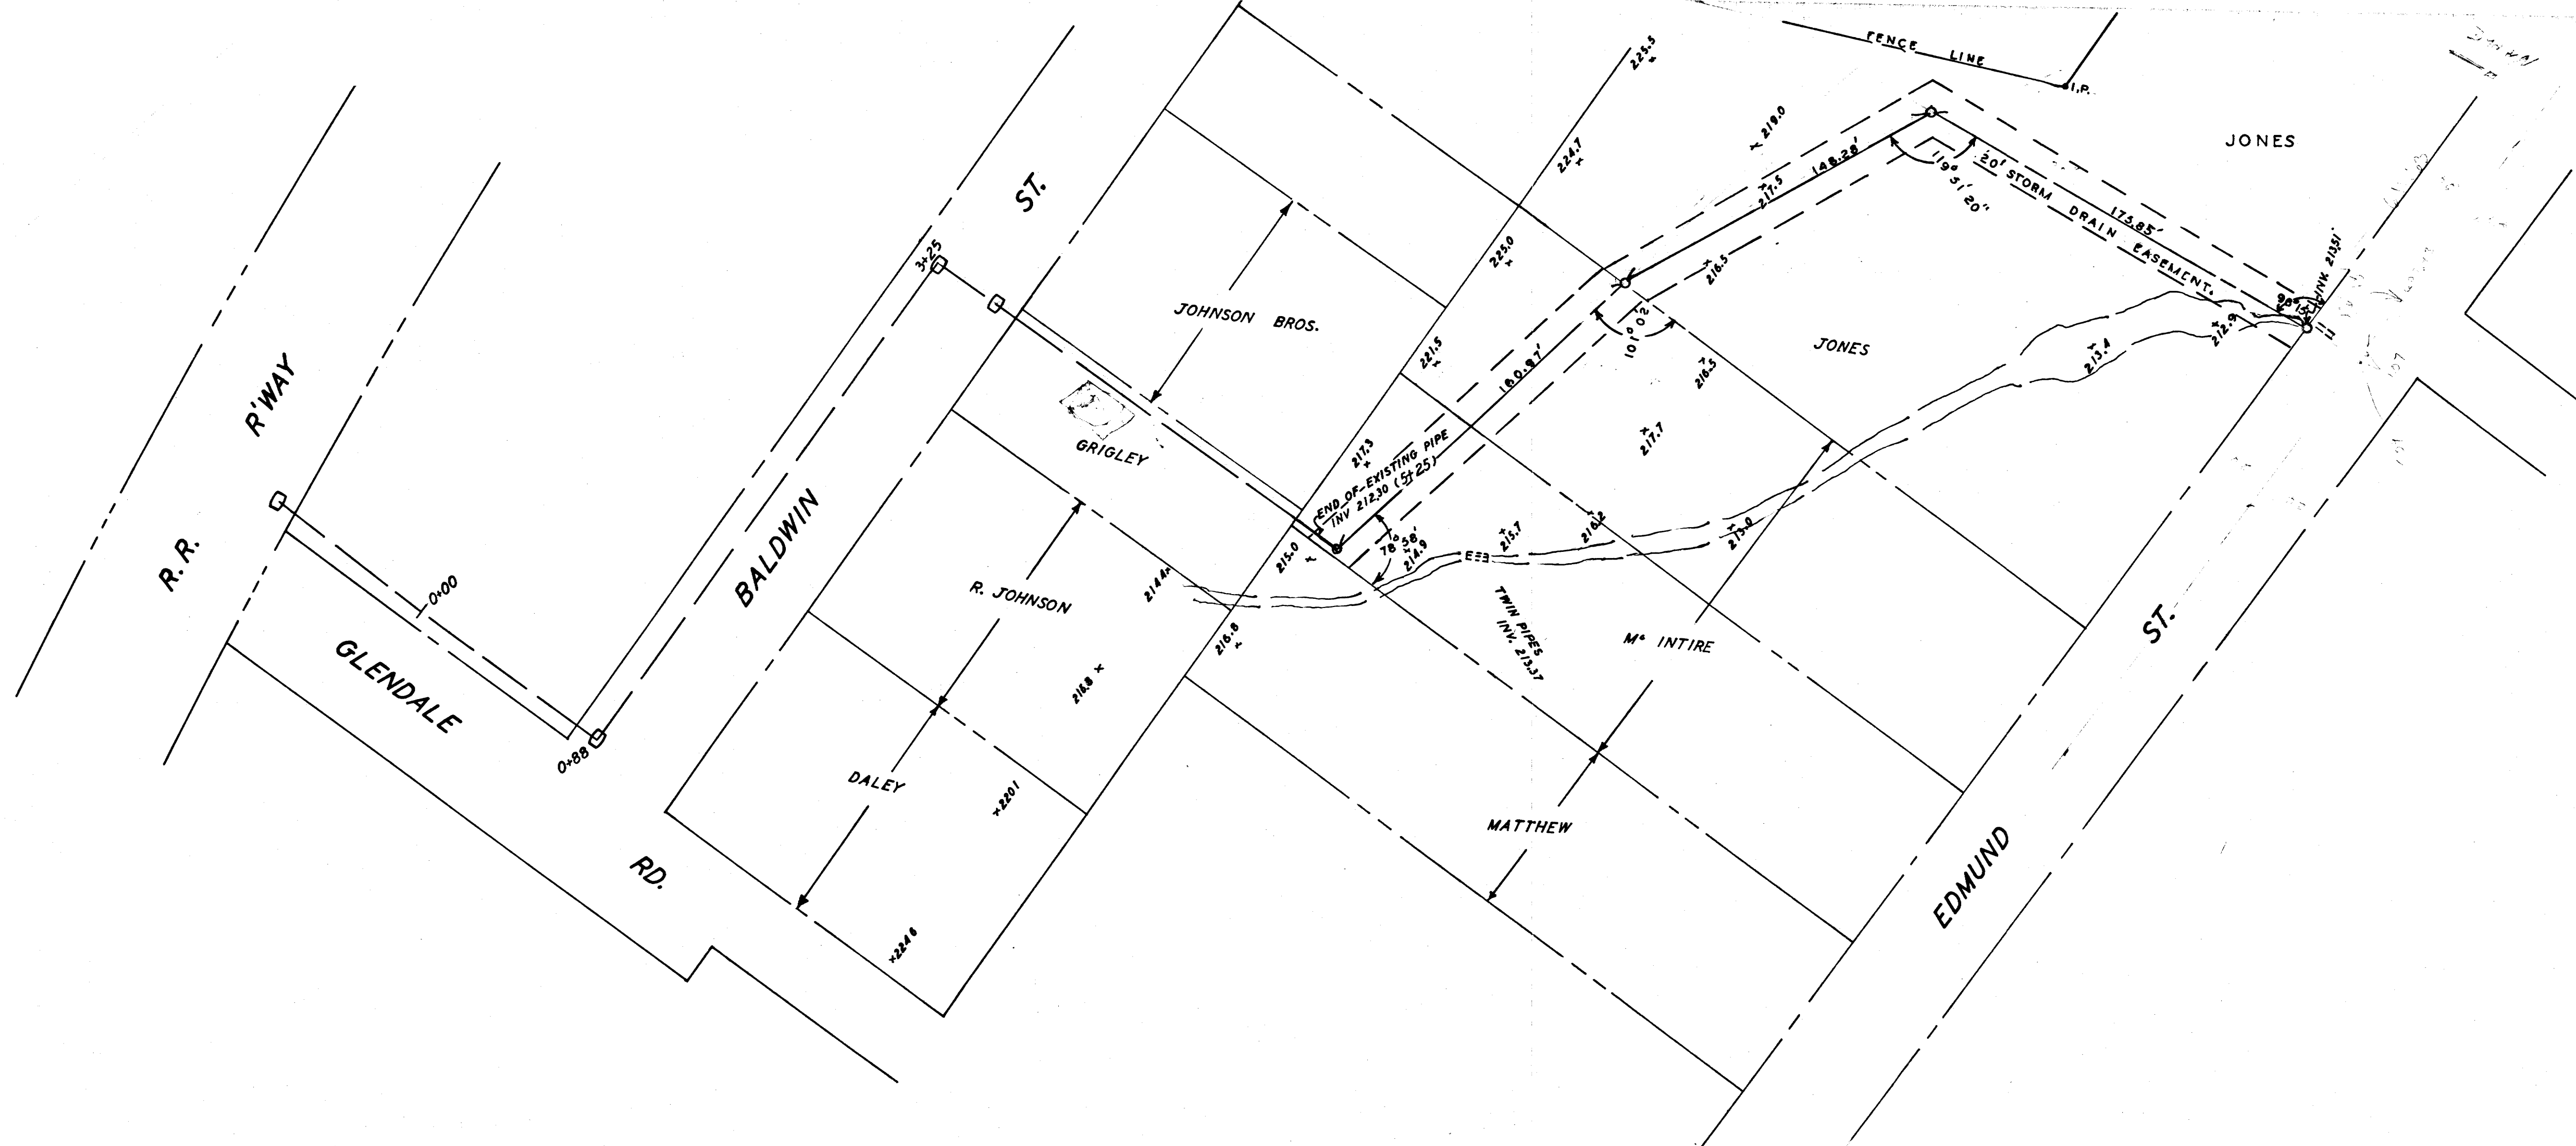

PLAN & PROFILE
 BALDWIN & EDMUND AREA
 24" R.C.P. STORM DRAIN
 TOWN OF E. LONG MASS.
 SCALE $\frac{1"}{40'} (H)$ $\frac{1"}{4'} (V)$ JAN 1967