



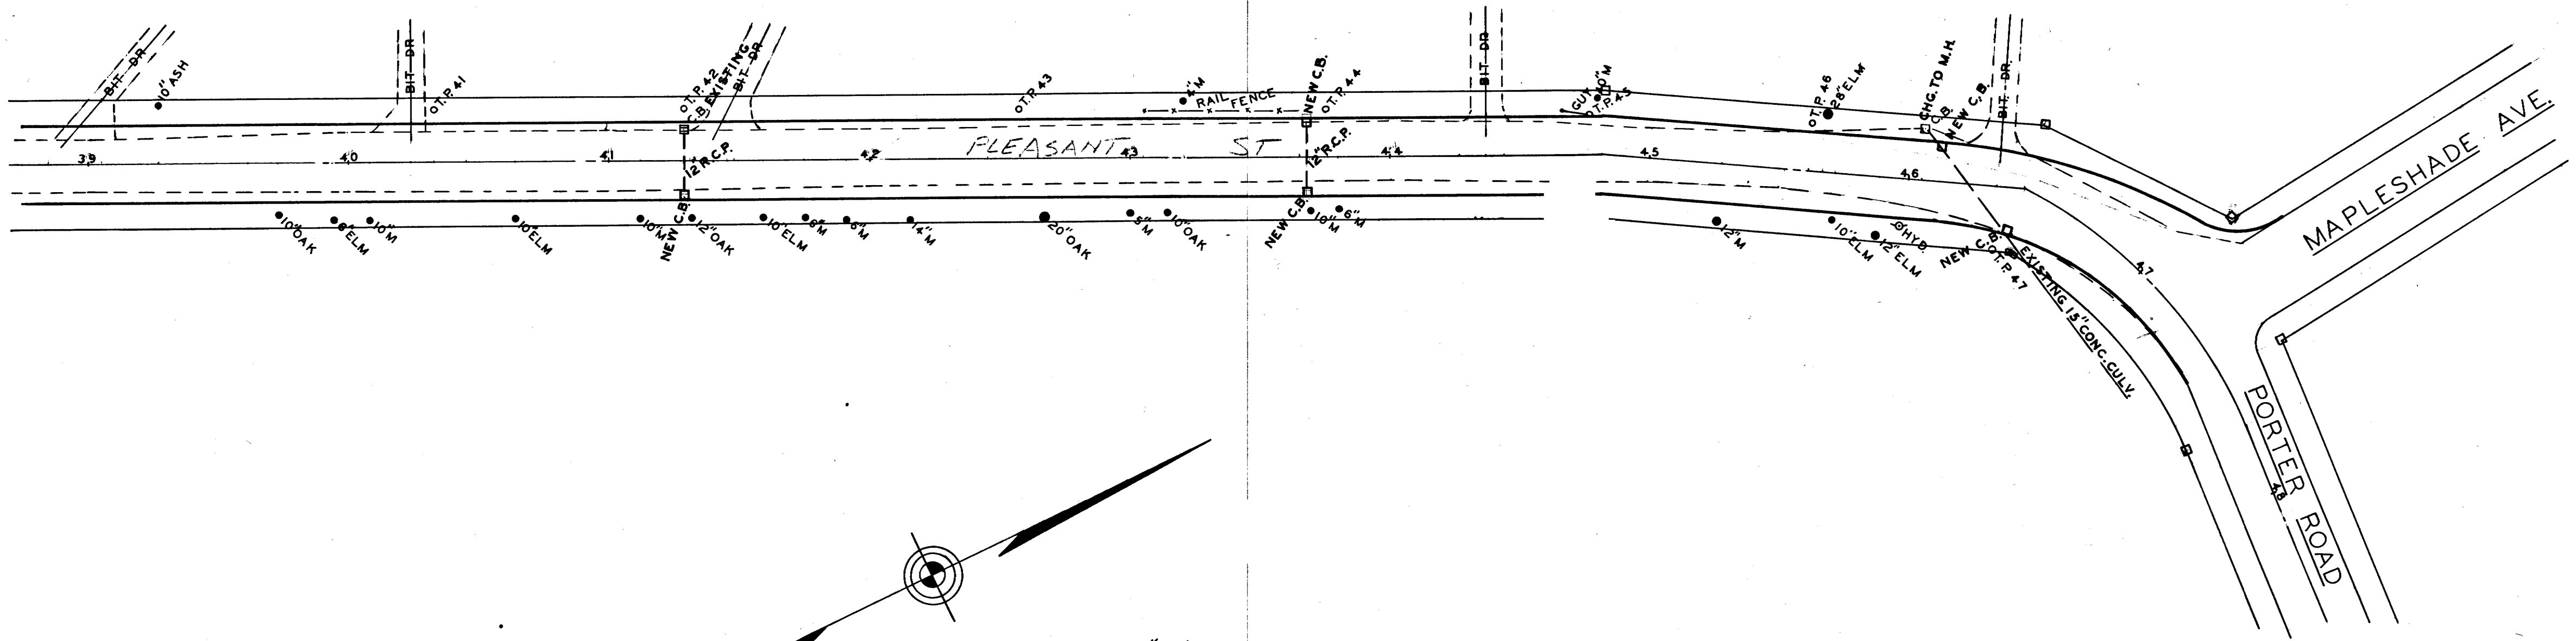

SCALE: 1" = 40' HORIZ, 1" = 4' VERT.

NOTE:
EXCAVATE 30' WIDE
28 FT WIDE TRAVELED WAY

SHEET II OF II

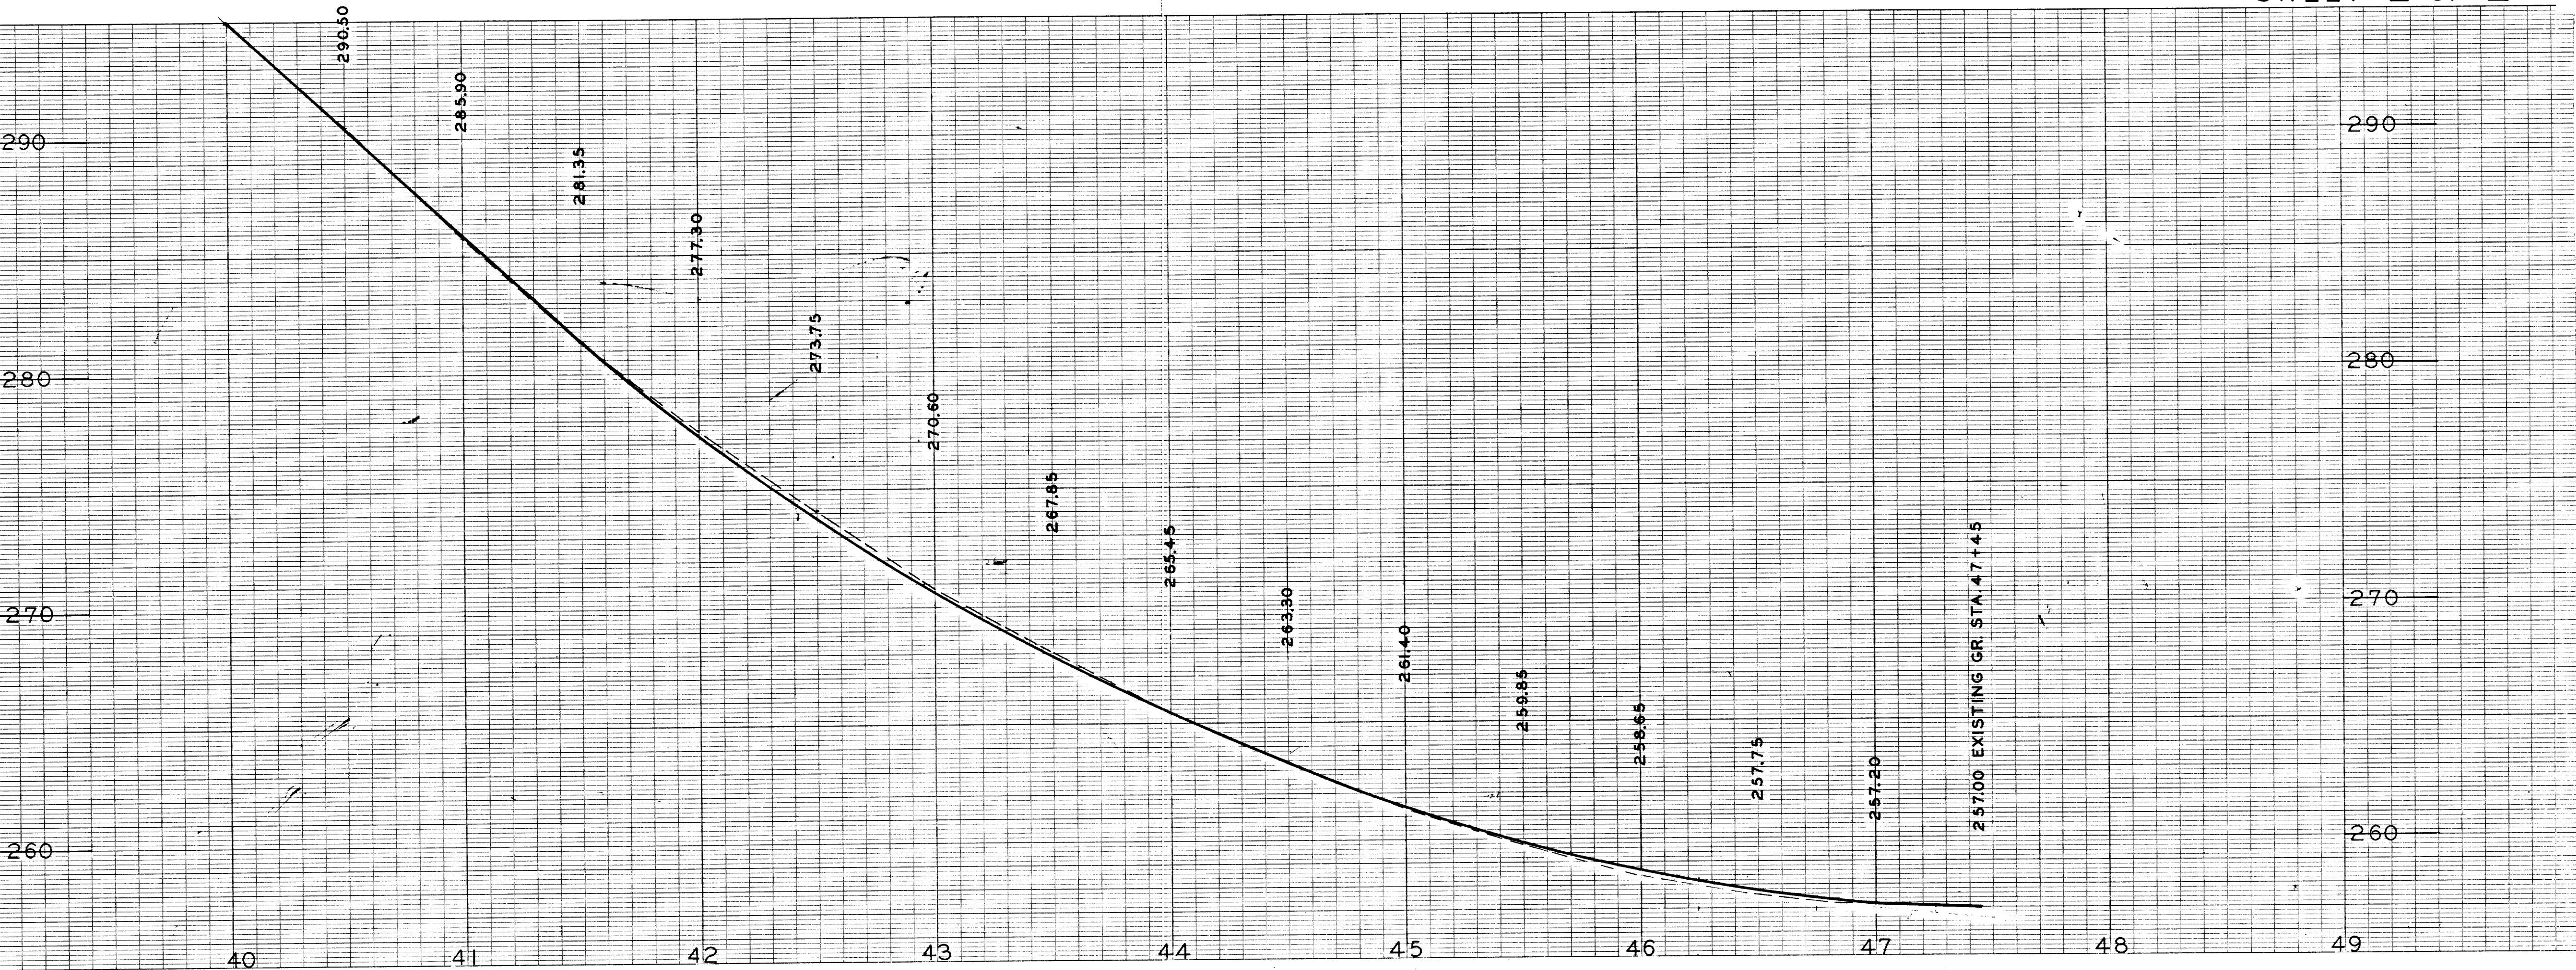

S.D.-106