


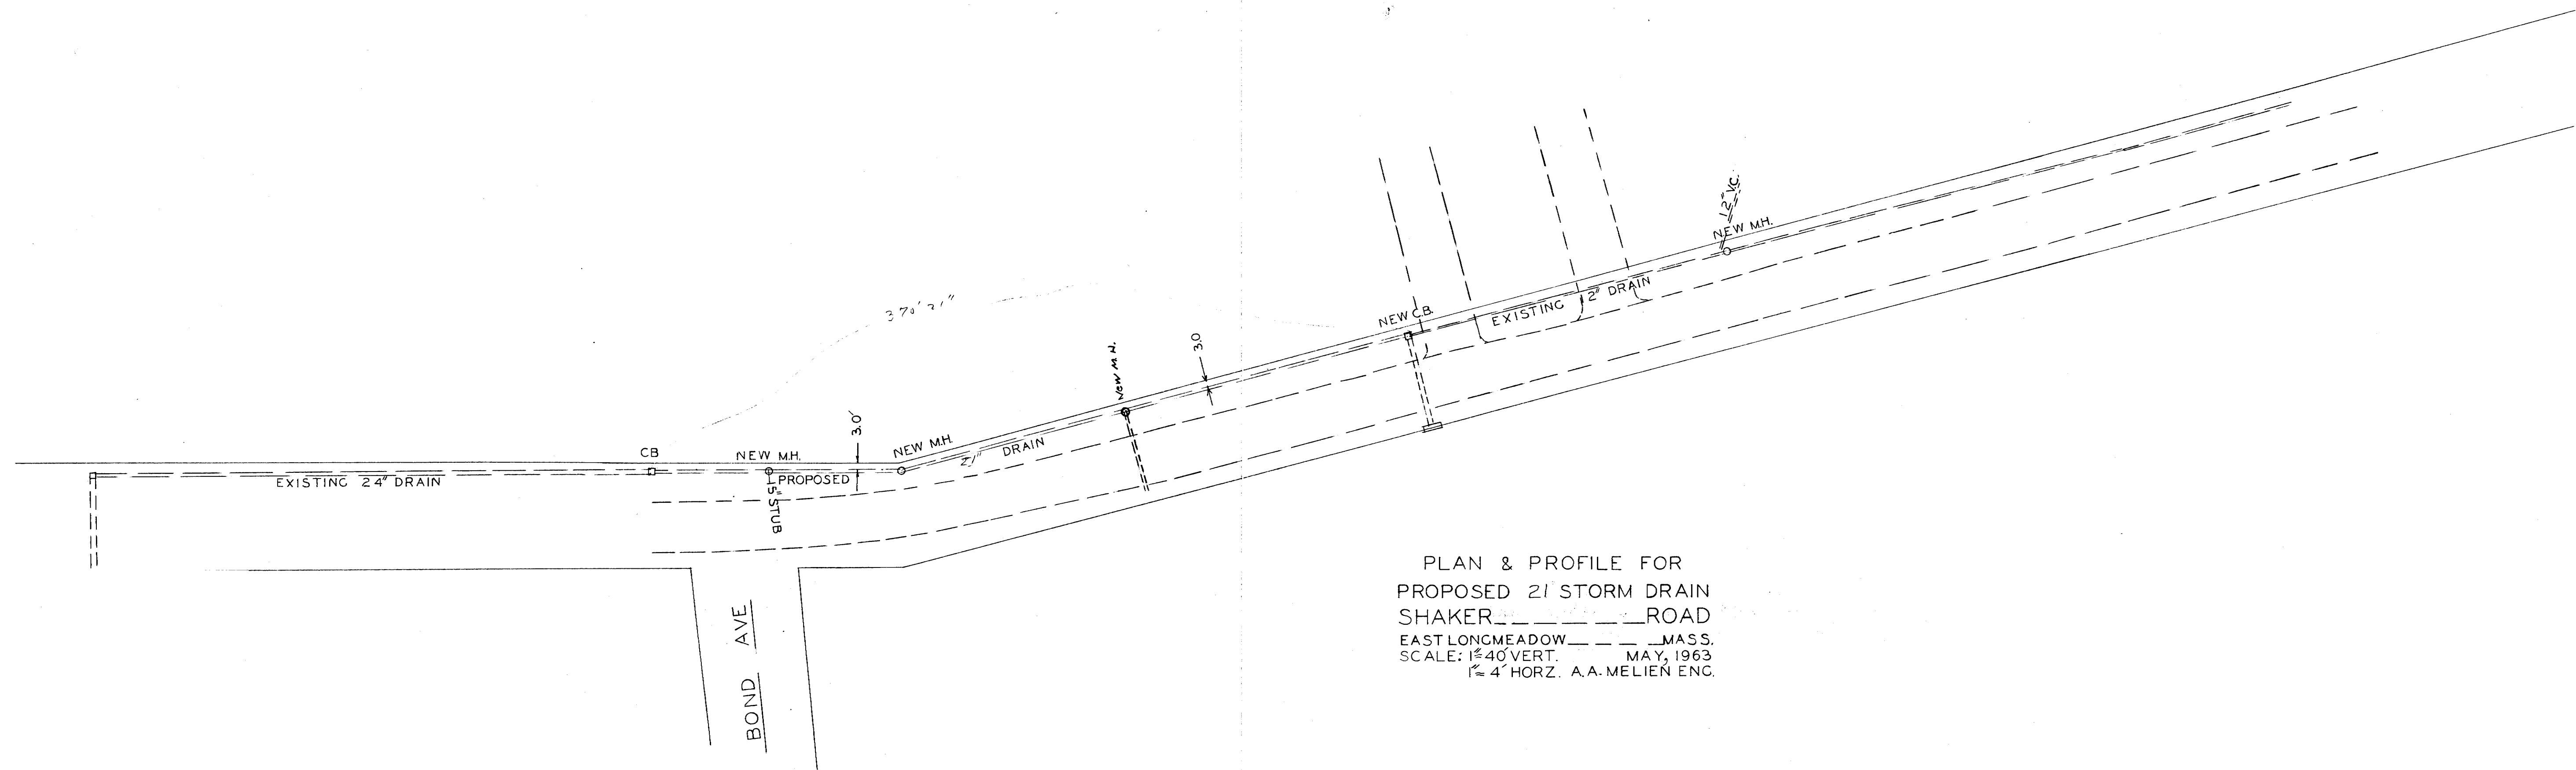

PLAN & PROFILE FOR
 PROPOSED 21" STORM DRAIN
 SHAKER _____ ROAD
 EAST LONGMEADOW _____ MASS.
 SCALE: 1"=40' VERT. MAY, 1963
 1"=4' HORZ. A.A. MELIEN ENG.

