


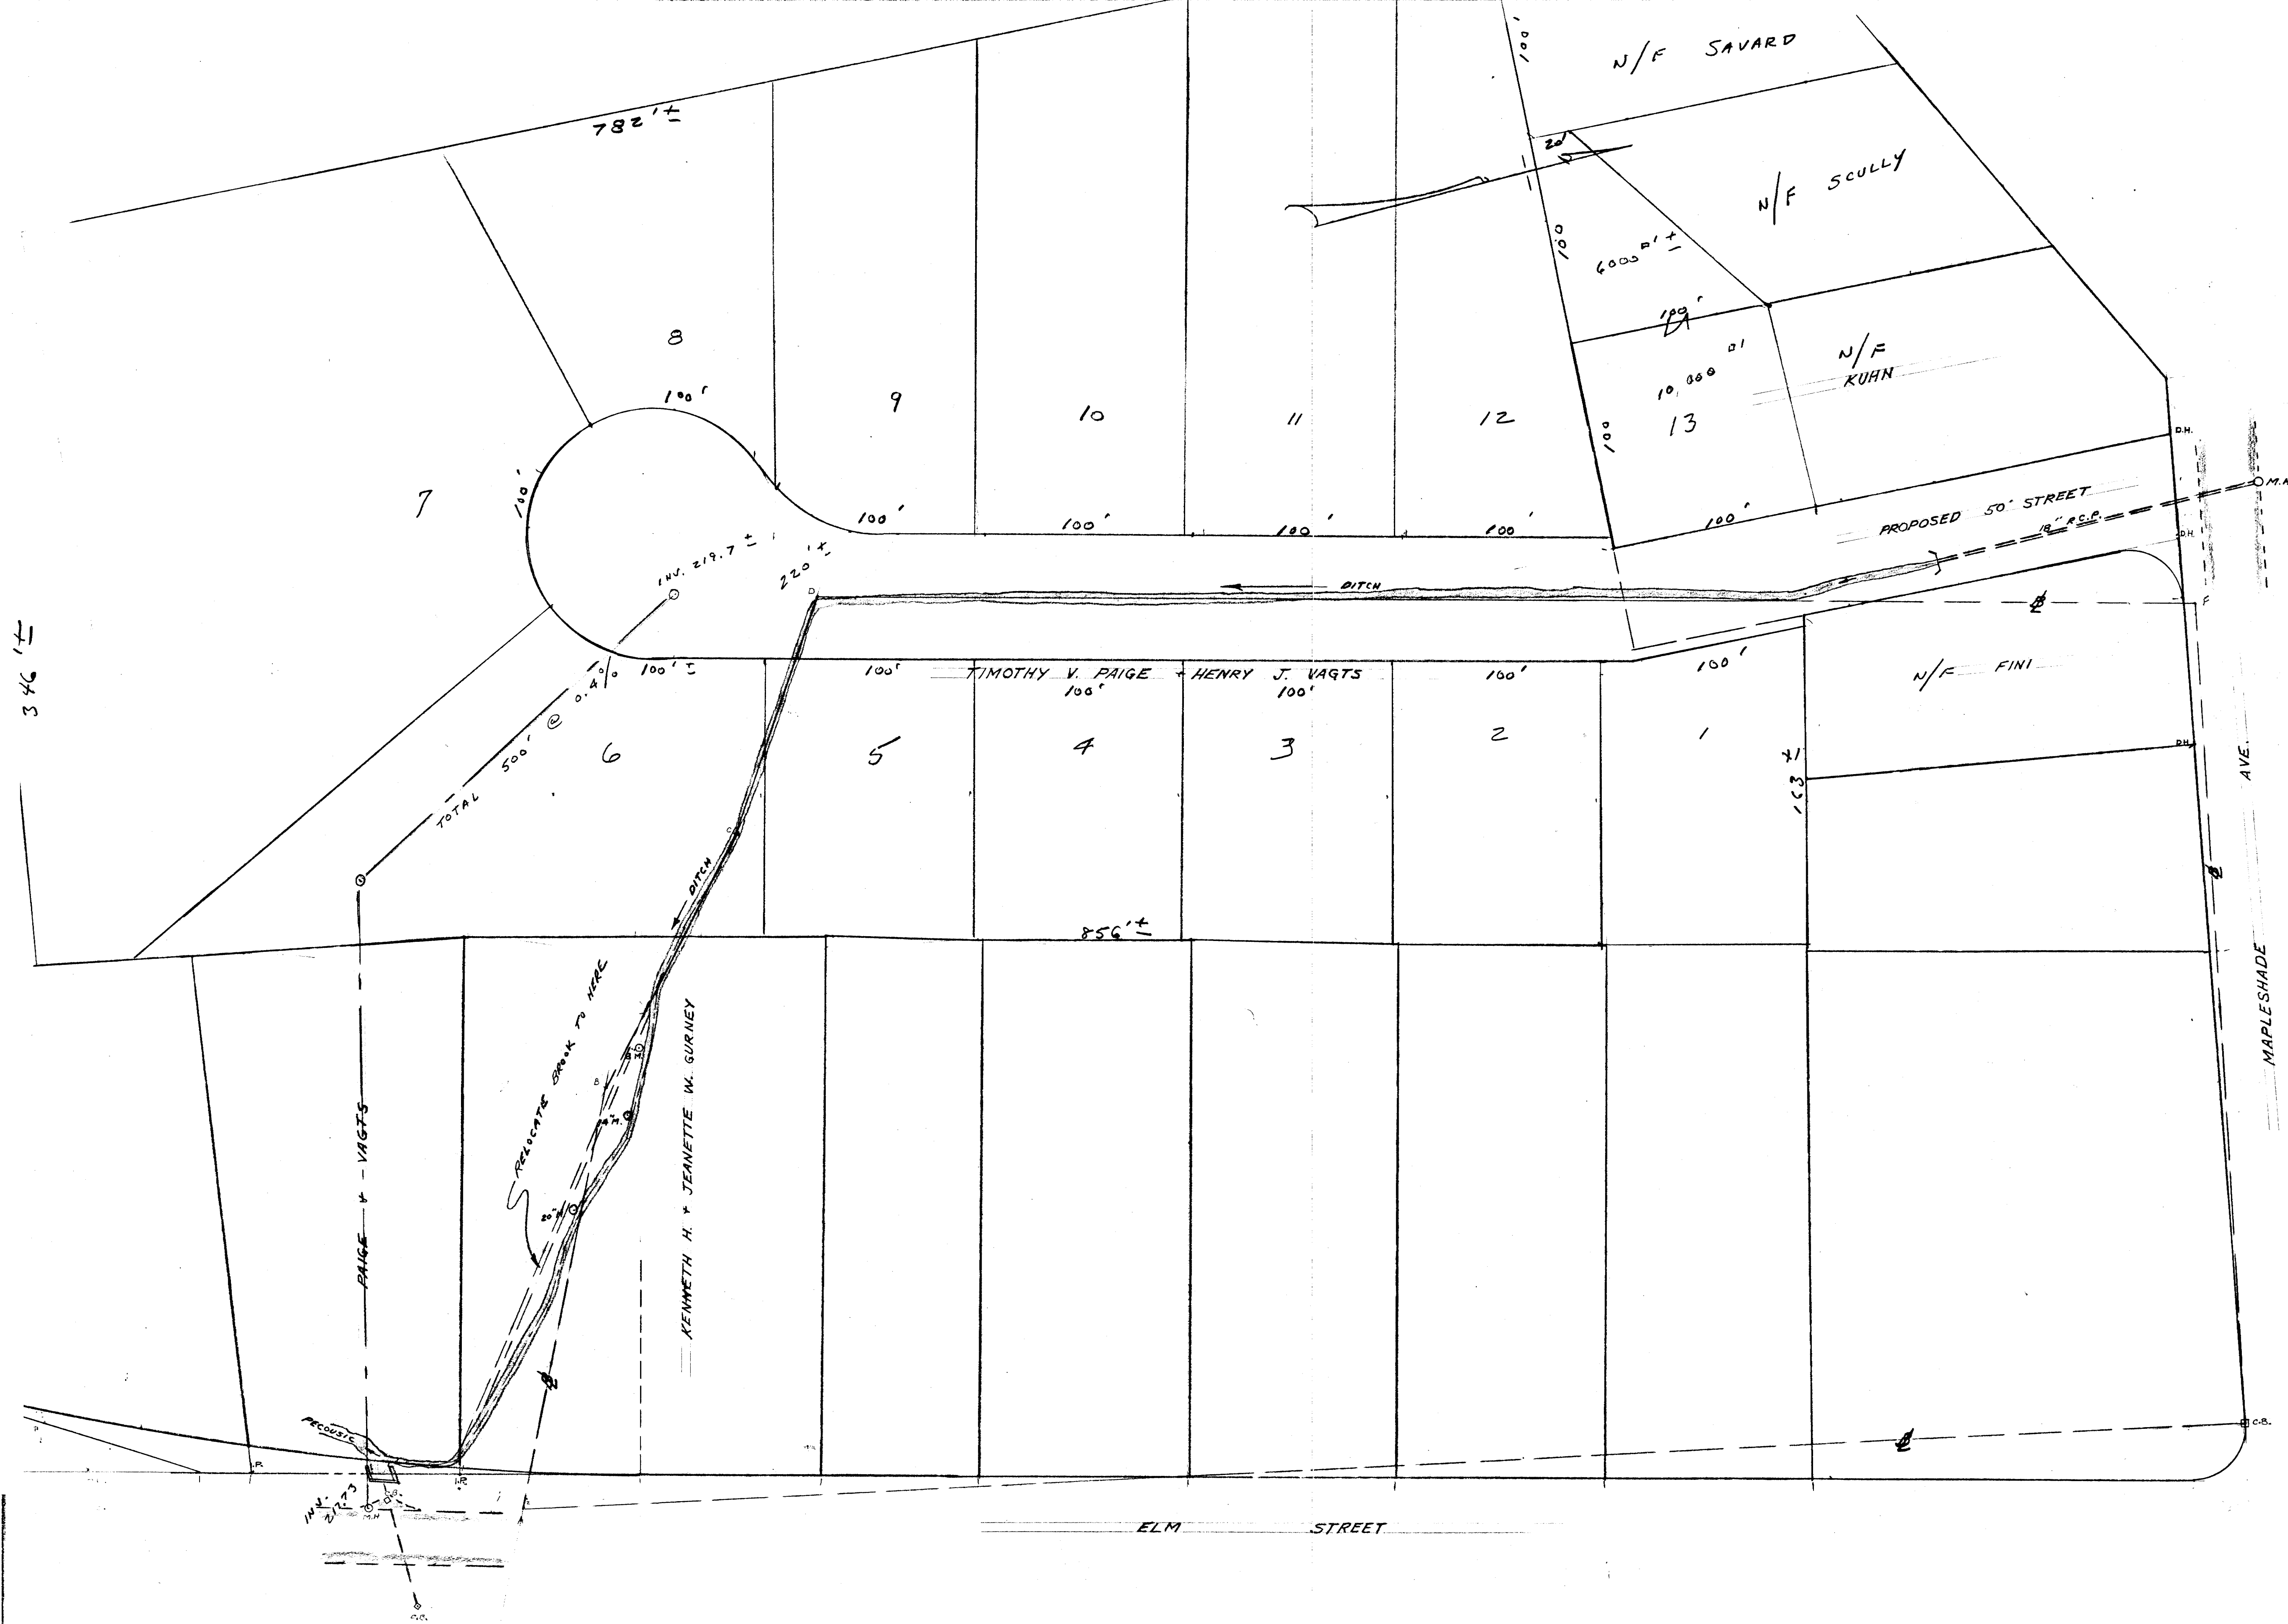

EAST LONGMEADOW MASS.
SCALE: 1" = 40'

S.D. 121 B