


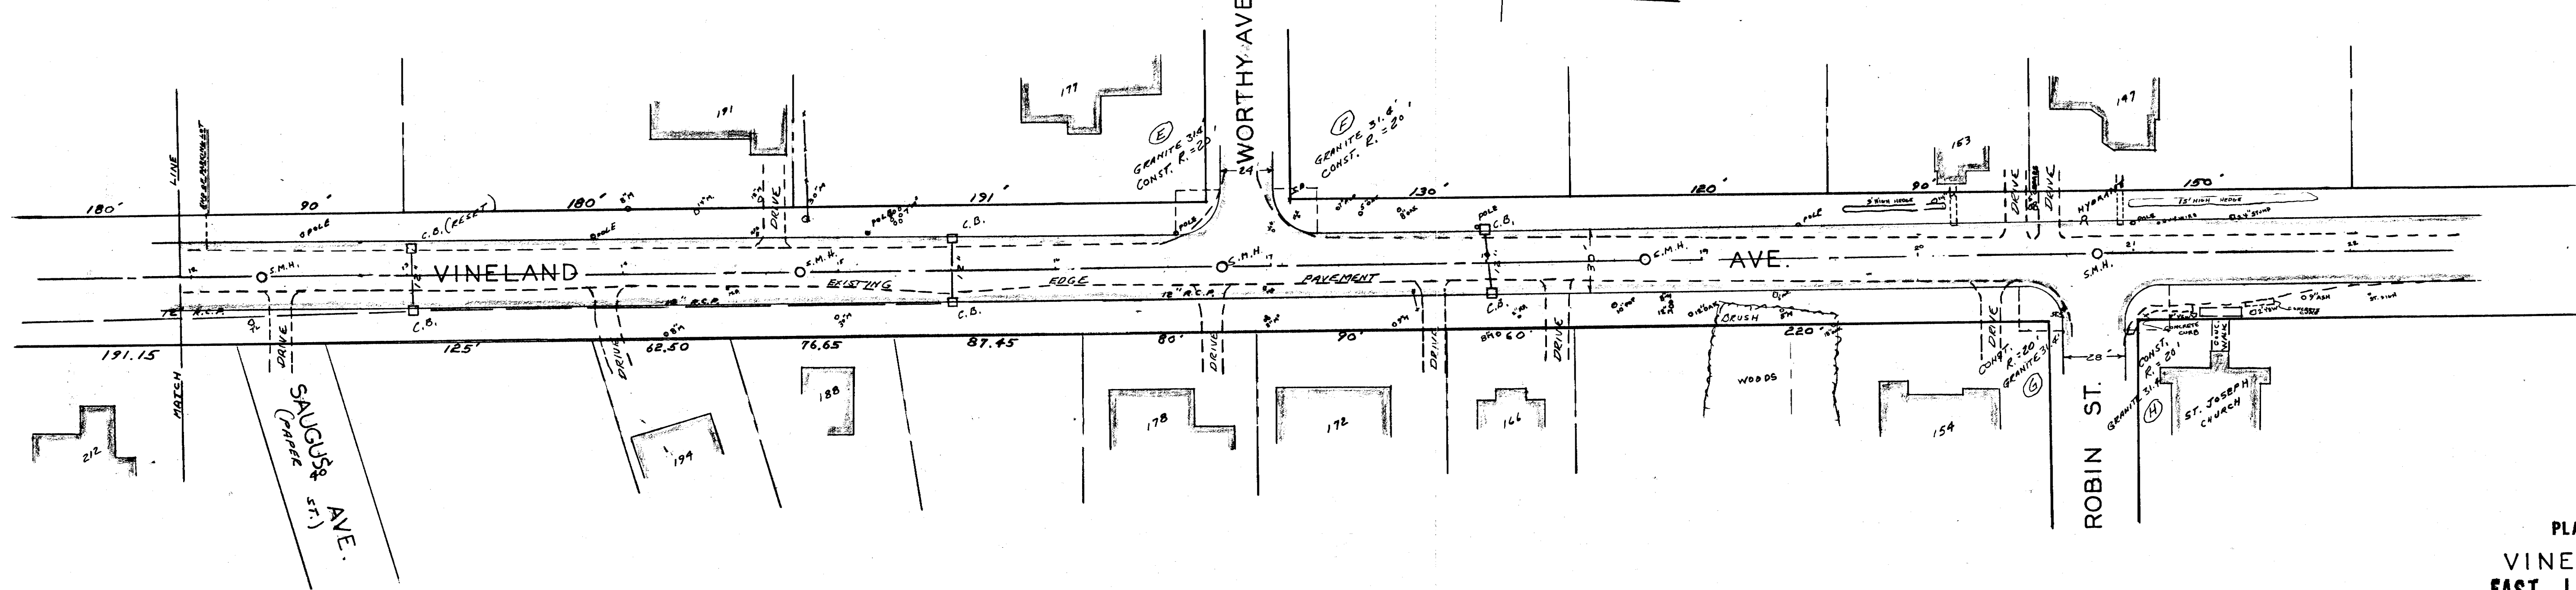

PLAN & PROFILE
VINELAND AVE.
EAST LONGMEADOW MASS
SCALE 1" = 40 FT HOR 1981
1" = 4 FT VERT
A A MELIEN TOWN ENG'R

