

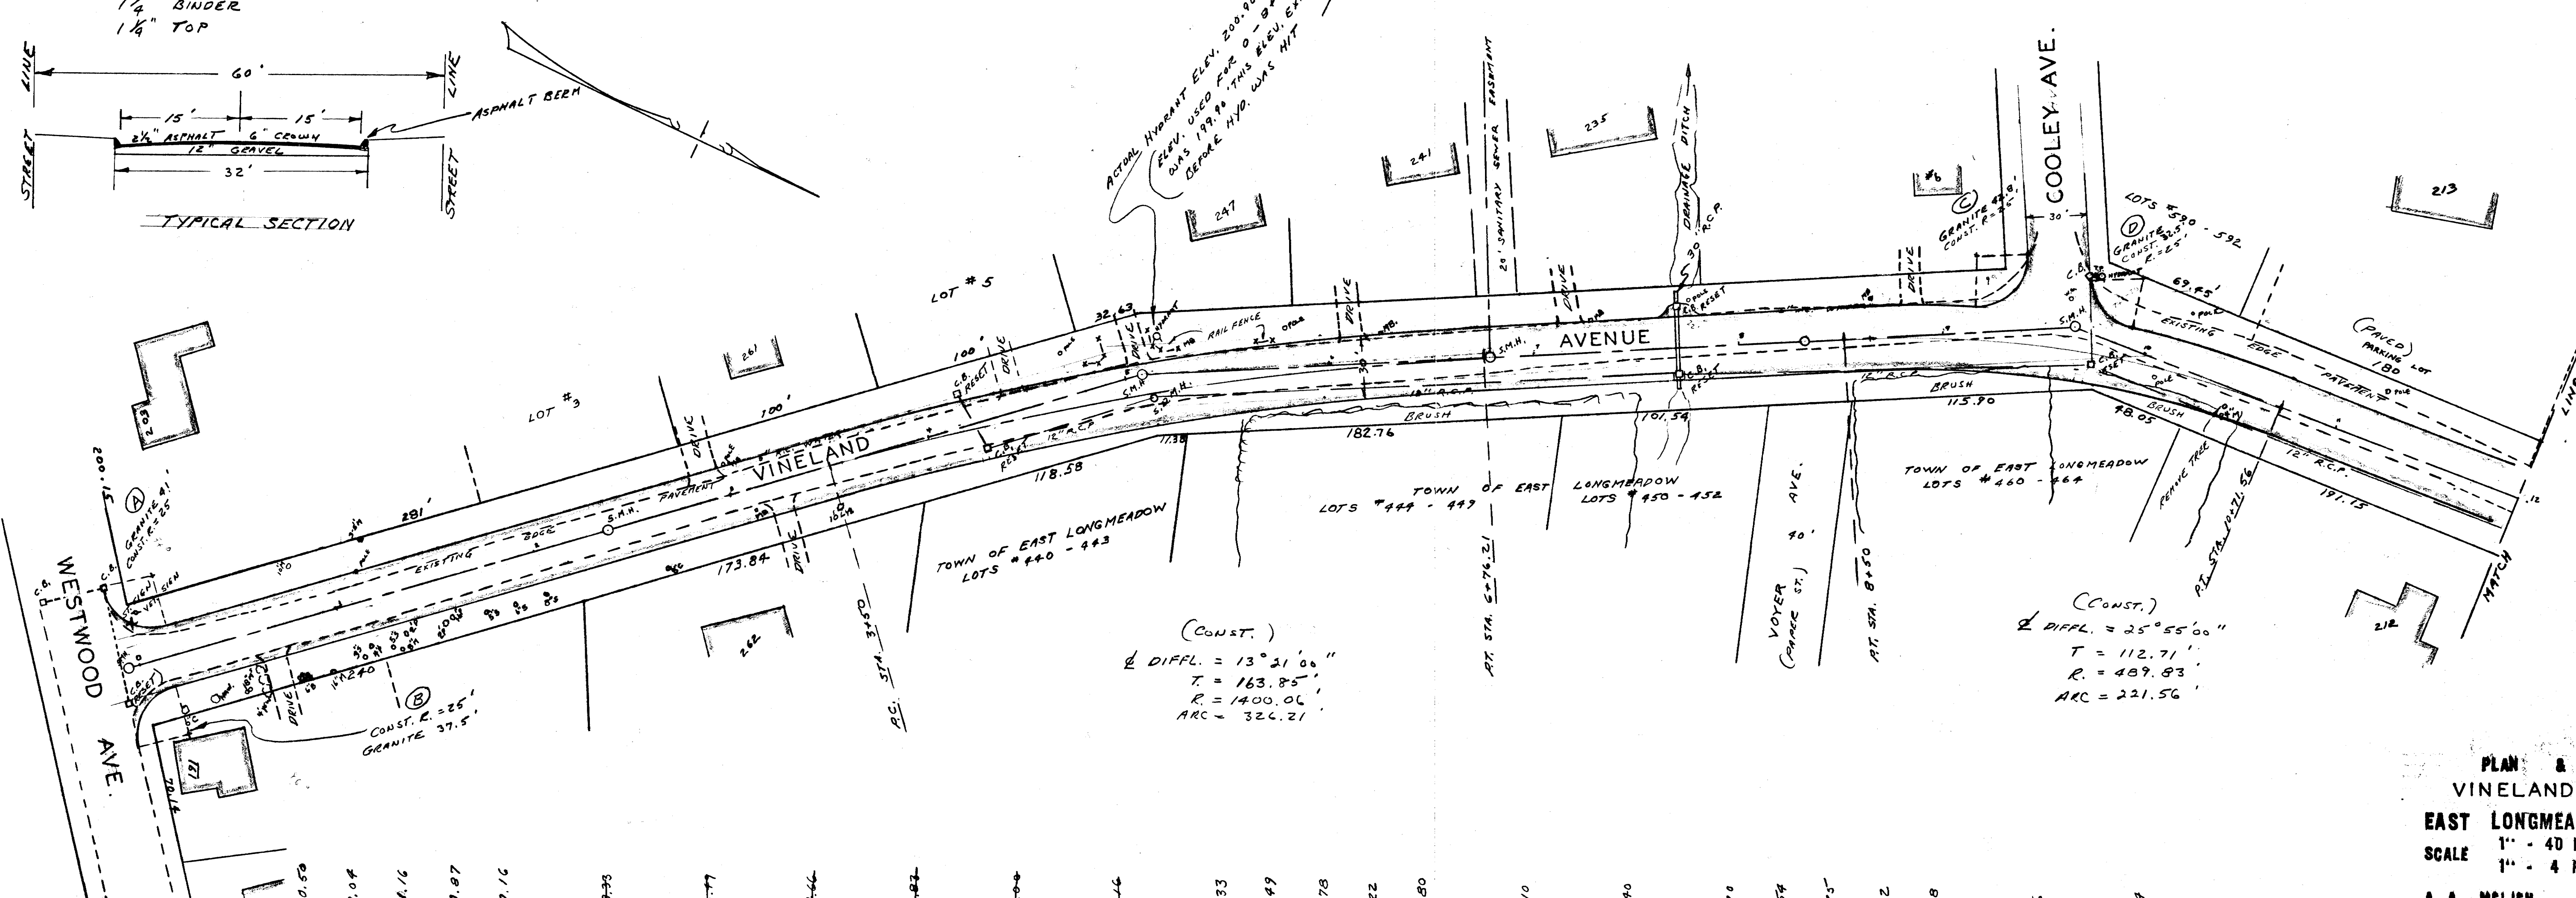


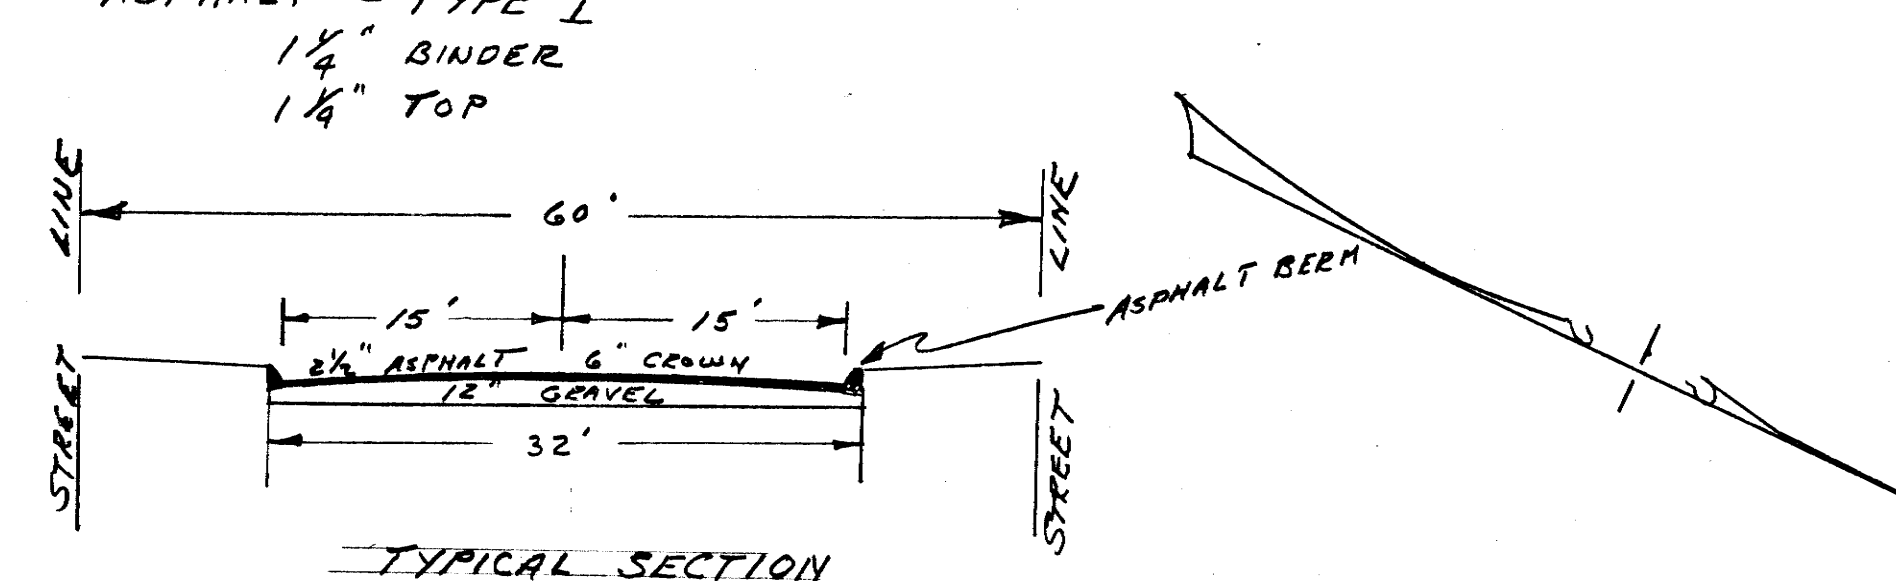

STA.	P.C.	DIST.
3+50	*	0° 30' 41" 25.00
4+00	*	1° 01' 23" 25.00
4+25	*	1° 32' 04" 25.00
4+50	*	2° 02' 46" 25.00
4+75	*	2° 33' 27" 25.00
5+00	*	3° 04' 09" 25.00
5+25	*	3° 34' 50" 25.00
5+50	*	4° 05' 32" 25.00
5+75	*	4° 36' 14" 25.00
6+00	*	5° 06' 55" 25.00
6+25	*	5° 37' 37" 25.00
6+50	*	6° 08' 18" 25.00
6+75	*	6° 39' 00" 25.00
P.T.	6+76.21	6° 40' 30" 25.00

STA.	P.C.	DIST.
8+50	*	1° 27' 43" 25.00
8+75	*	2° 55' 27" 25.00
9+00	*	4° 23' 11" 25.00
9+25	*	5° 50' 55" 25.00
9+50	*	7° 18' 39" 25.00
9+75	*	8° 46' 22" 25.00
10+00	*	10° 14' 06" 25.00
10+25	*	11° 41' 50" 25.00
10+50	*	12° 57' 30" 25.00
P.T.	10+71.56	12° 57' 30" 25.00

PLAN & PROFILE
VINELAND AVENUE
EAST LONGMEADOW MASS
SCALE 1" = 40 FT HOR 1980
1" = 4 FT VERT
A A MELLEN TOWN ENG'R

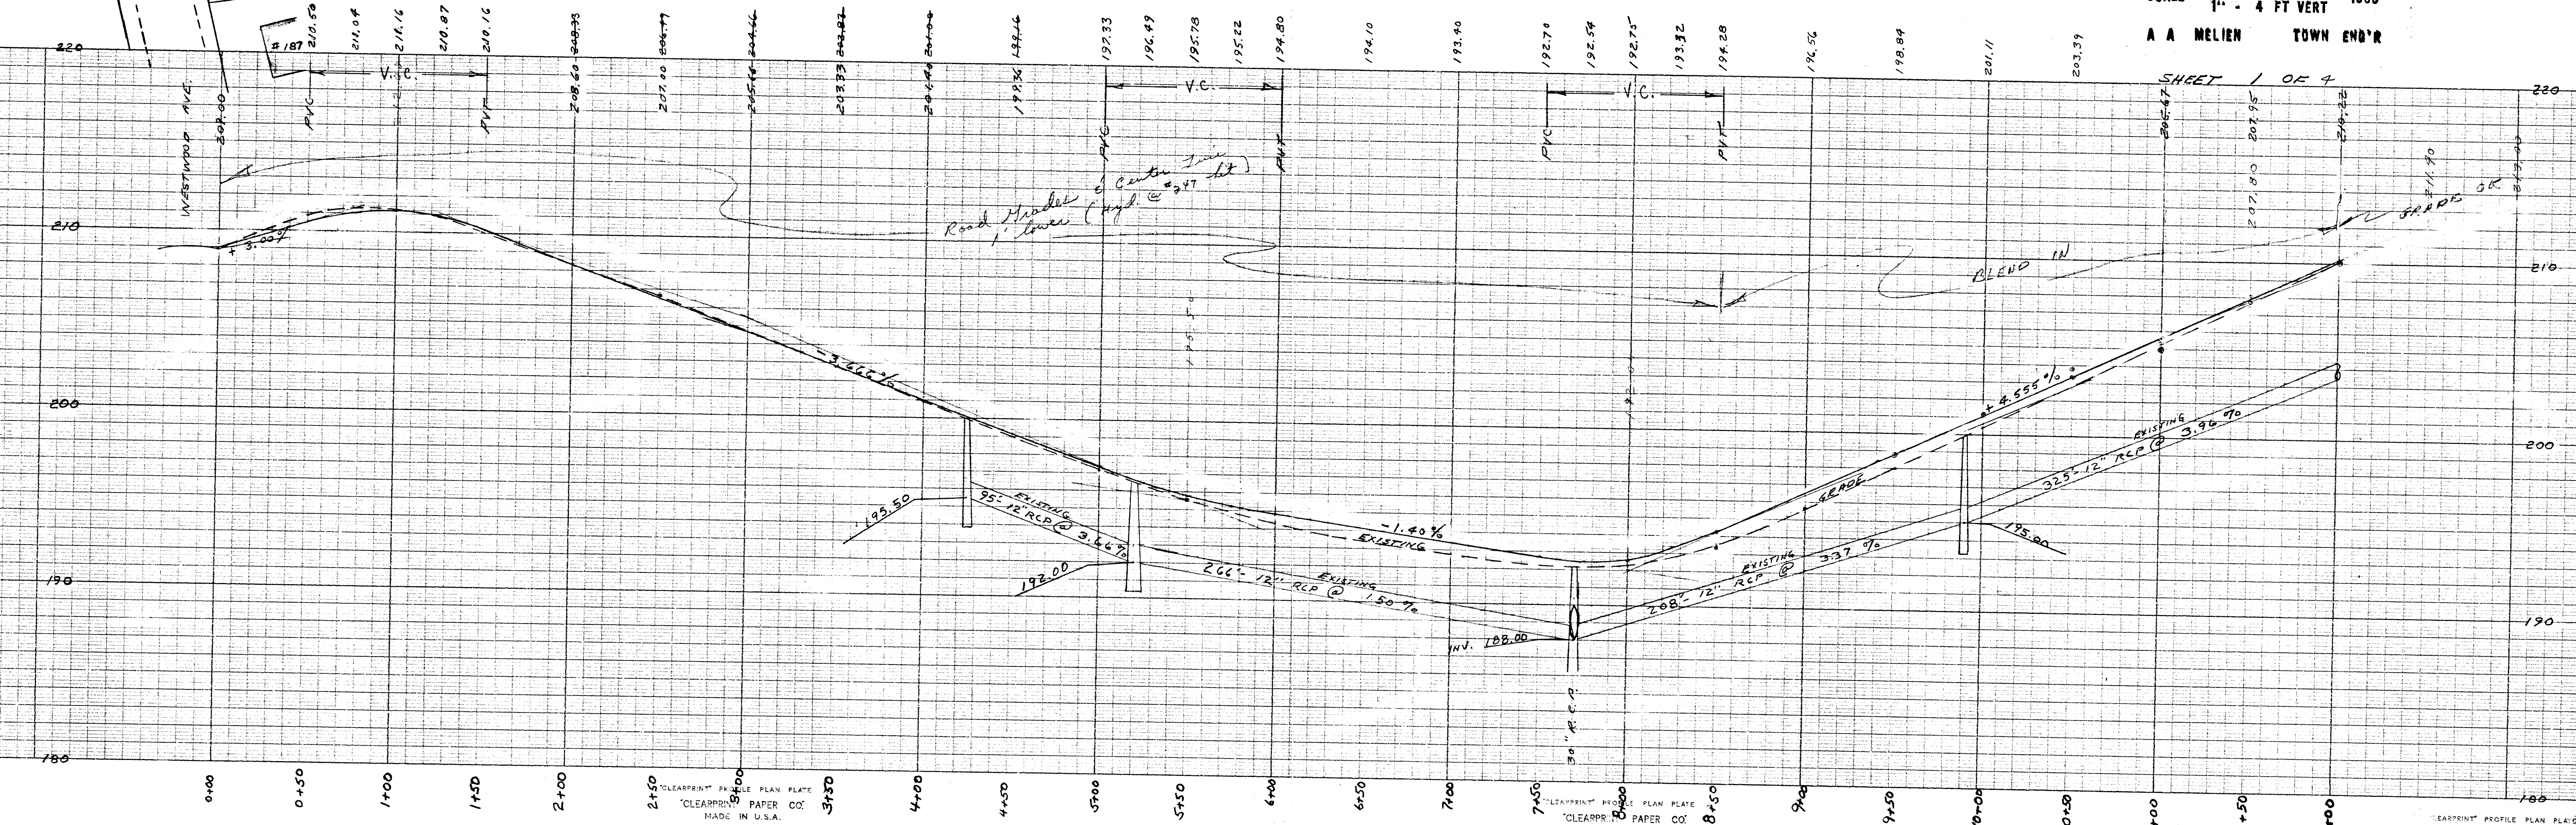

SHEET 1 OF 4
SD 125B