


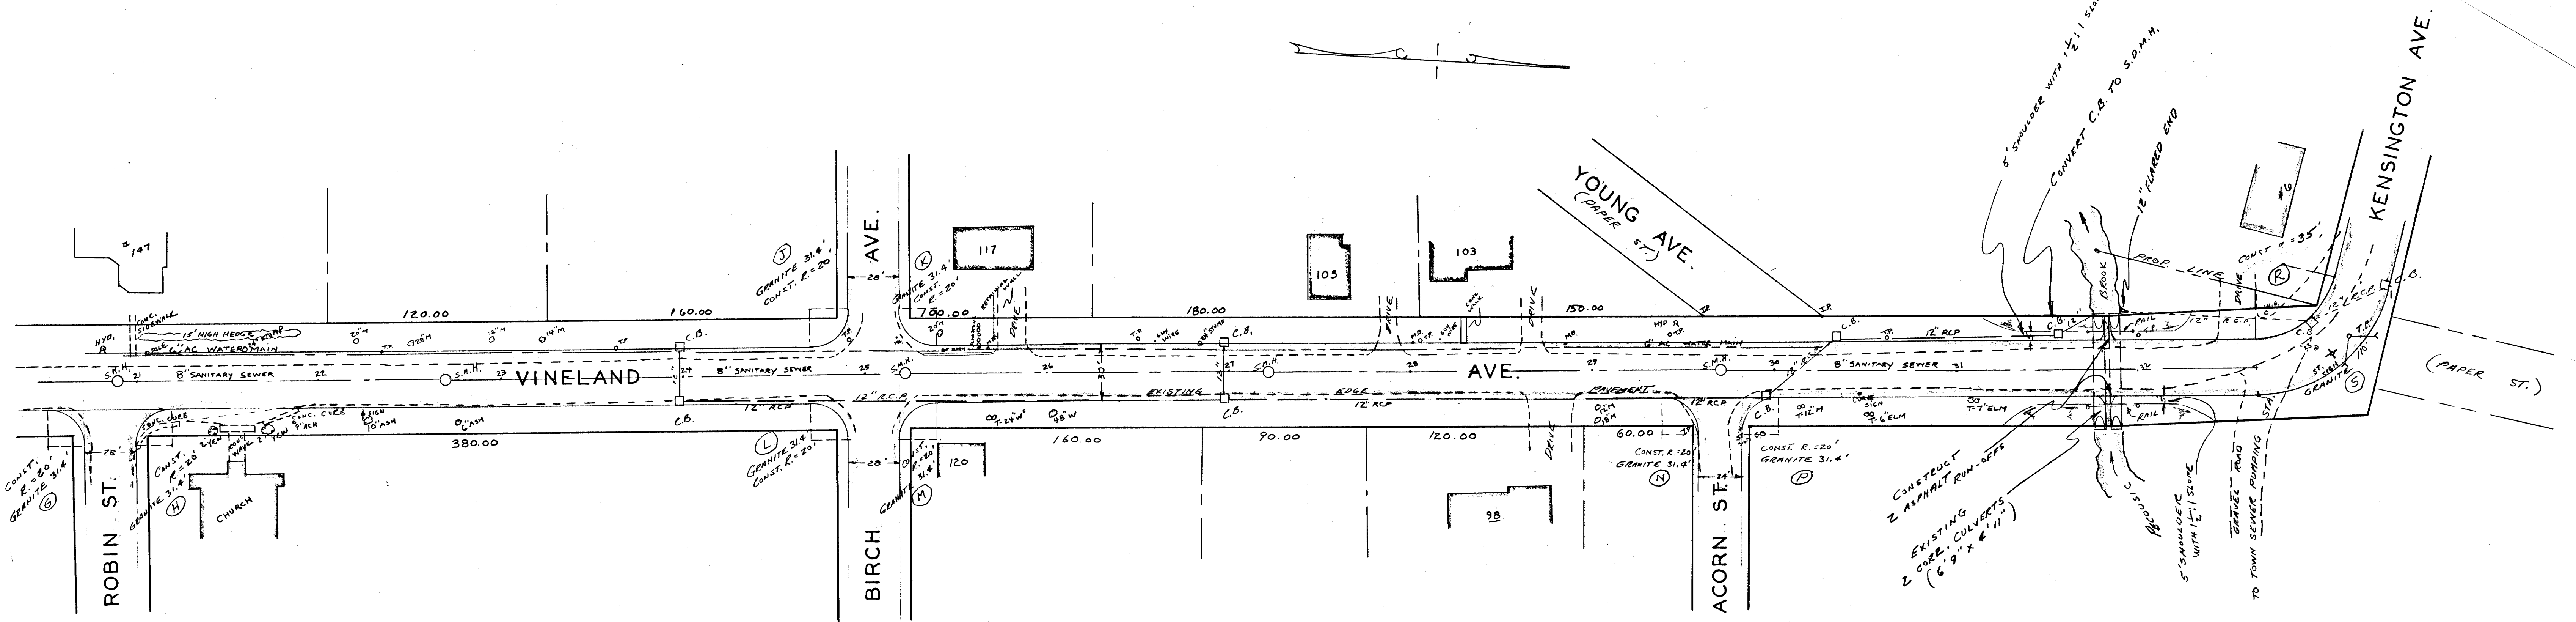

PLAN & PROFILE
VINELAND AVE.
EAST LONGMEADOW MASS
SCALE 1" = 40' HORIZ
1" = 4' VERT 1981

