



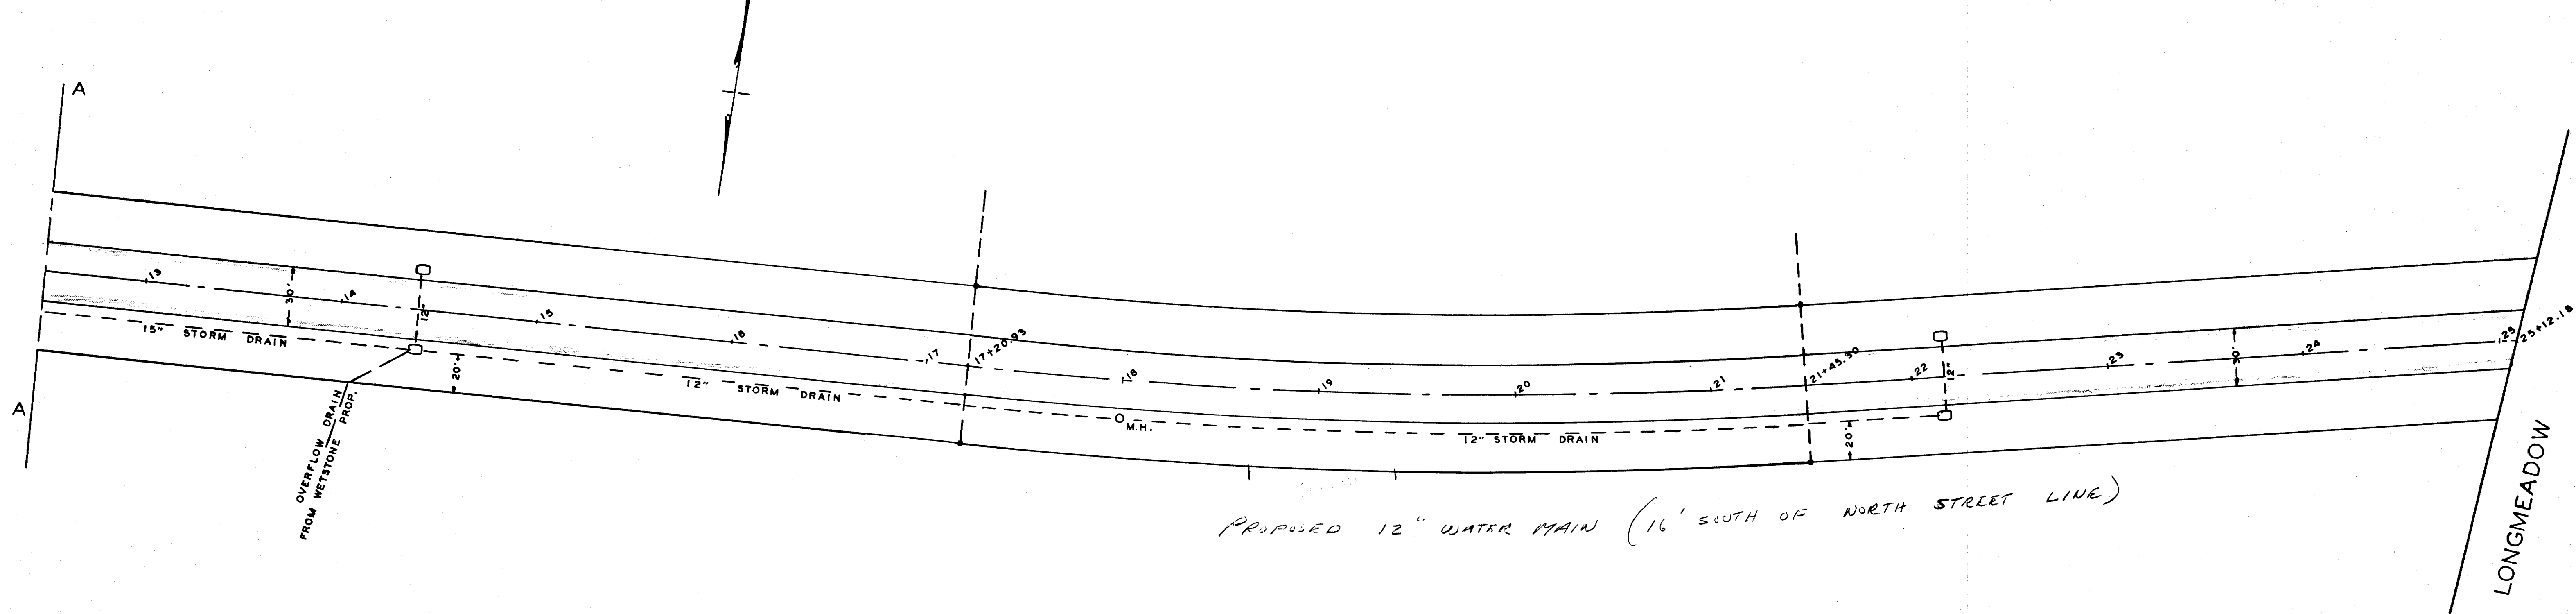

DENSLOW ROAD

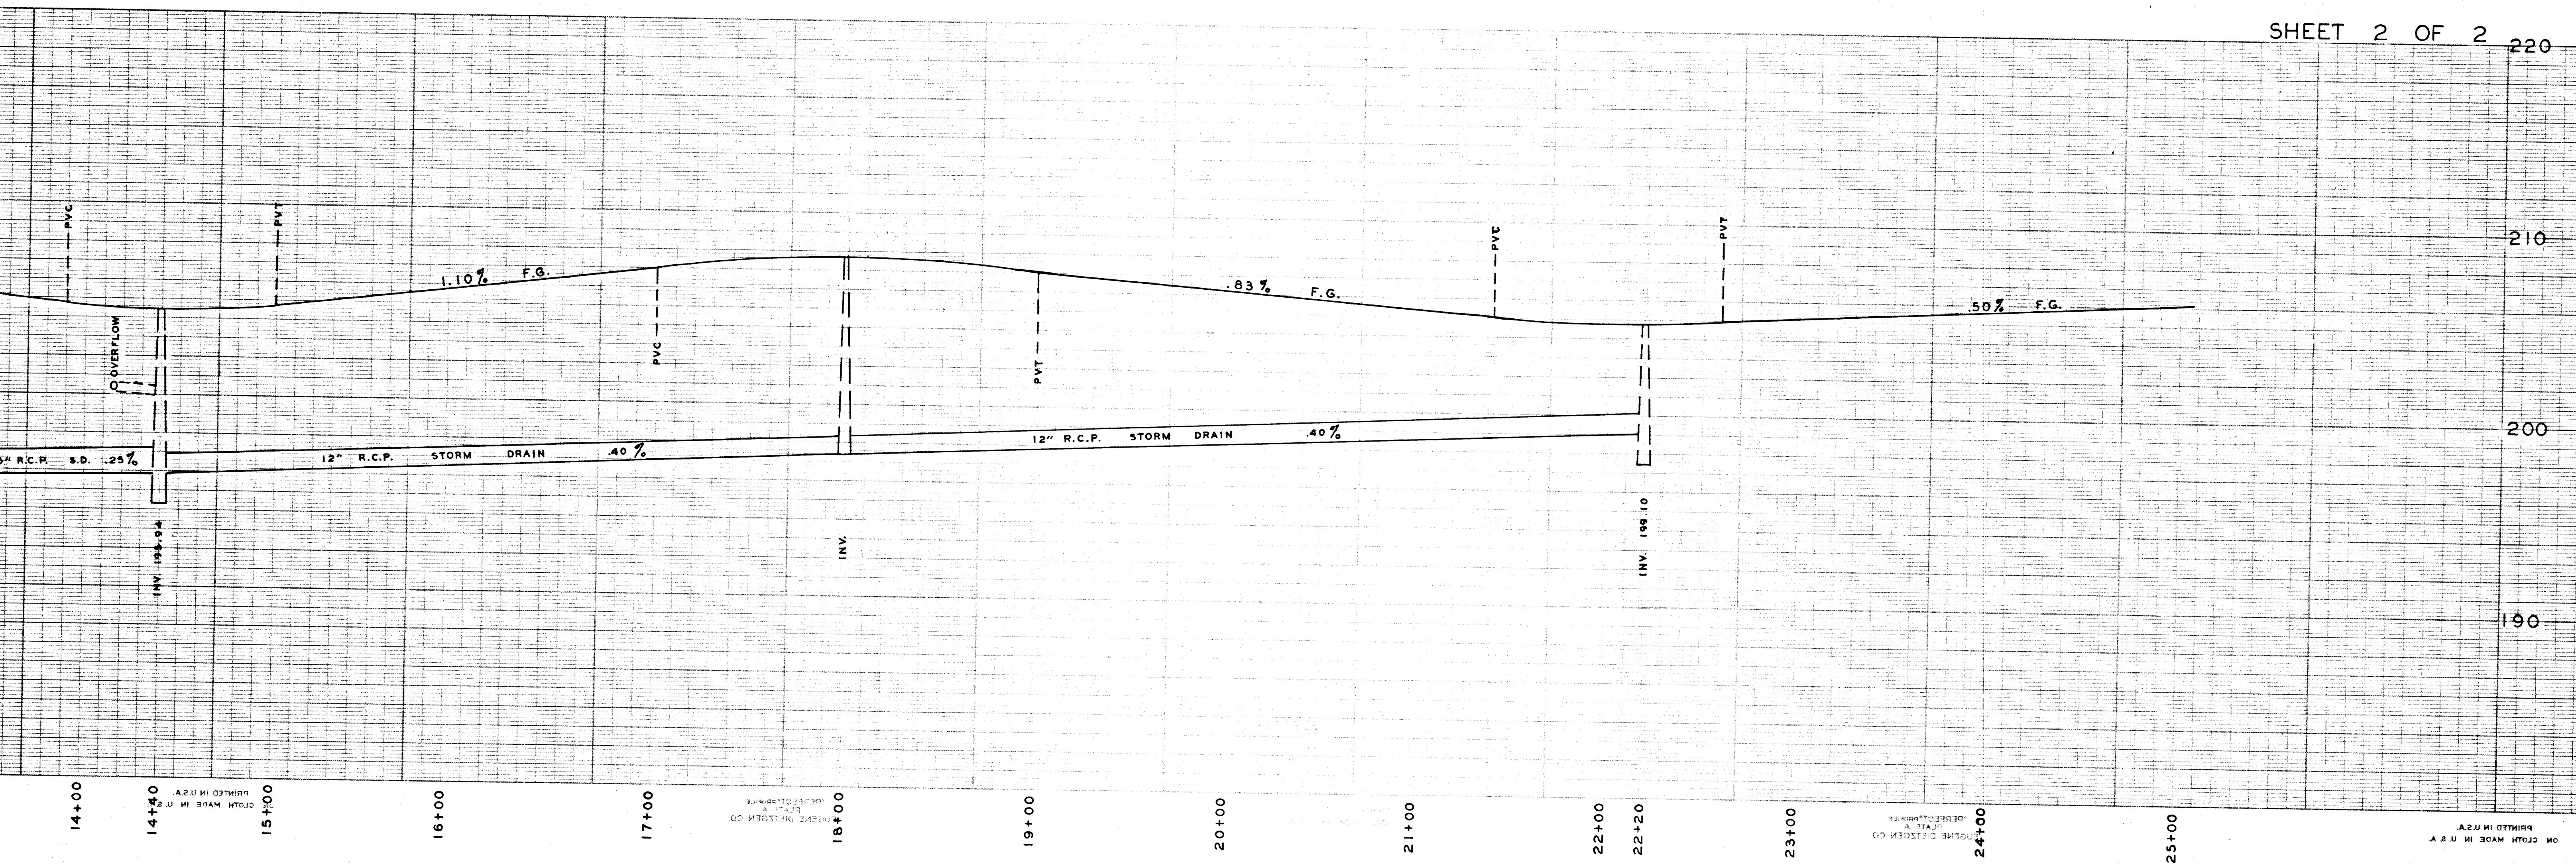

SHEET 2 OF 2

SD 132A