


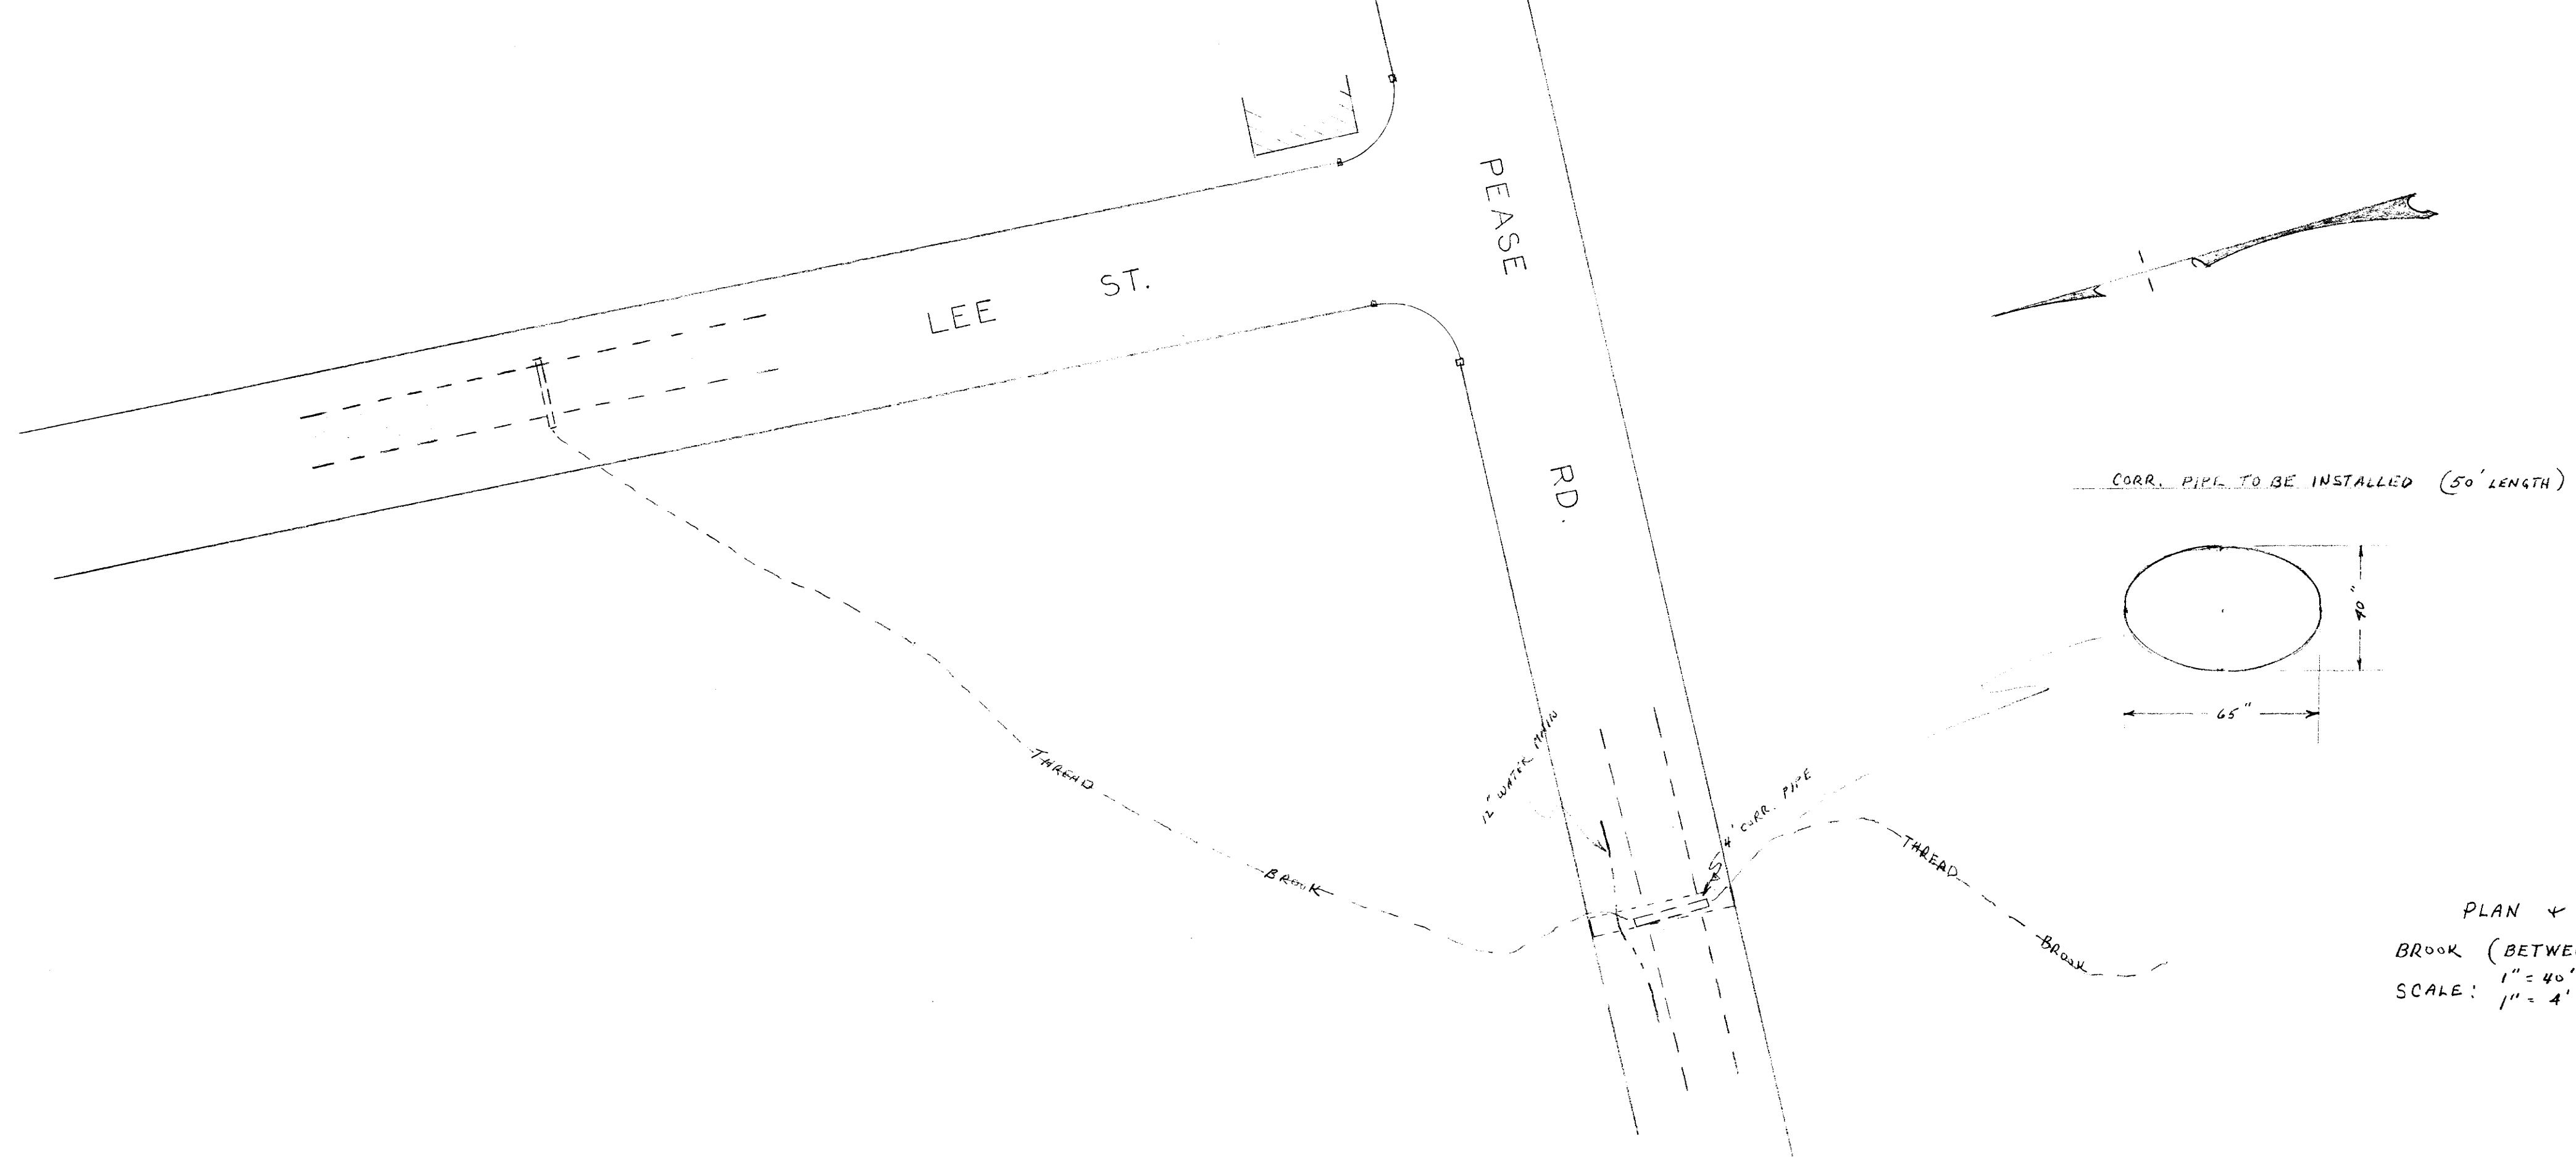

PLAN & PROFILE
 BROOK (BETWEEN PEASE RD. & LEE ST.)
 SCALE: 1" = 40' HOR.
 1" = 4' VERT.

BK 39 PG. 93

