


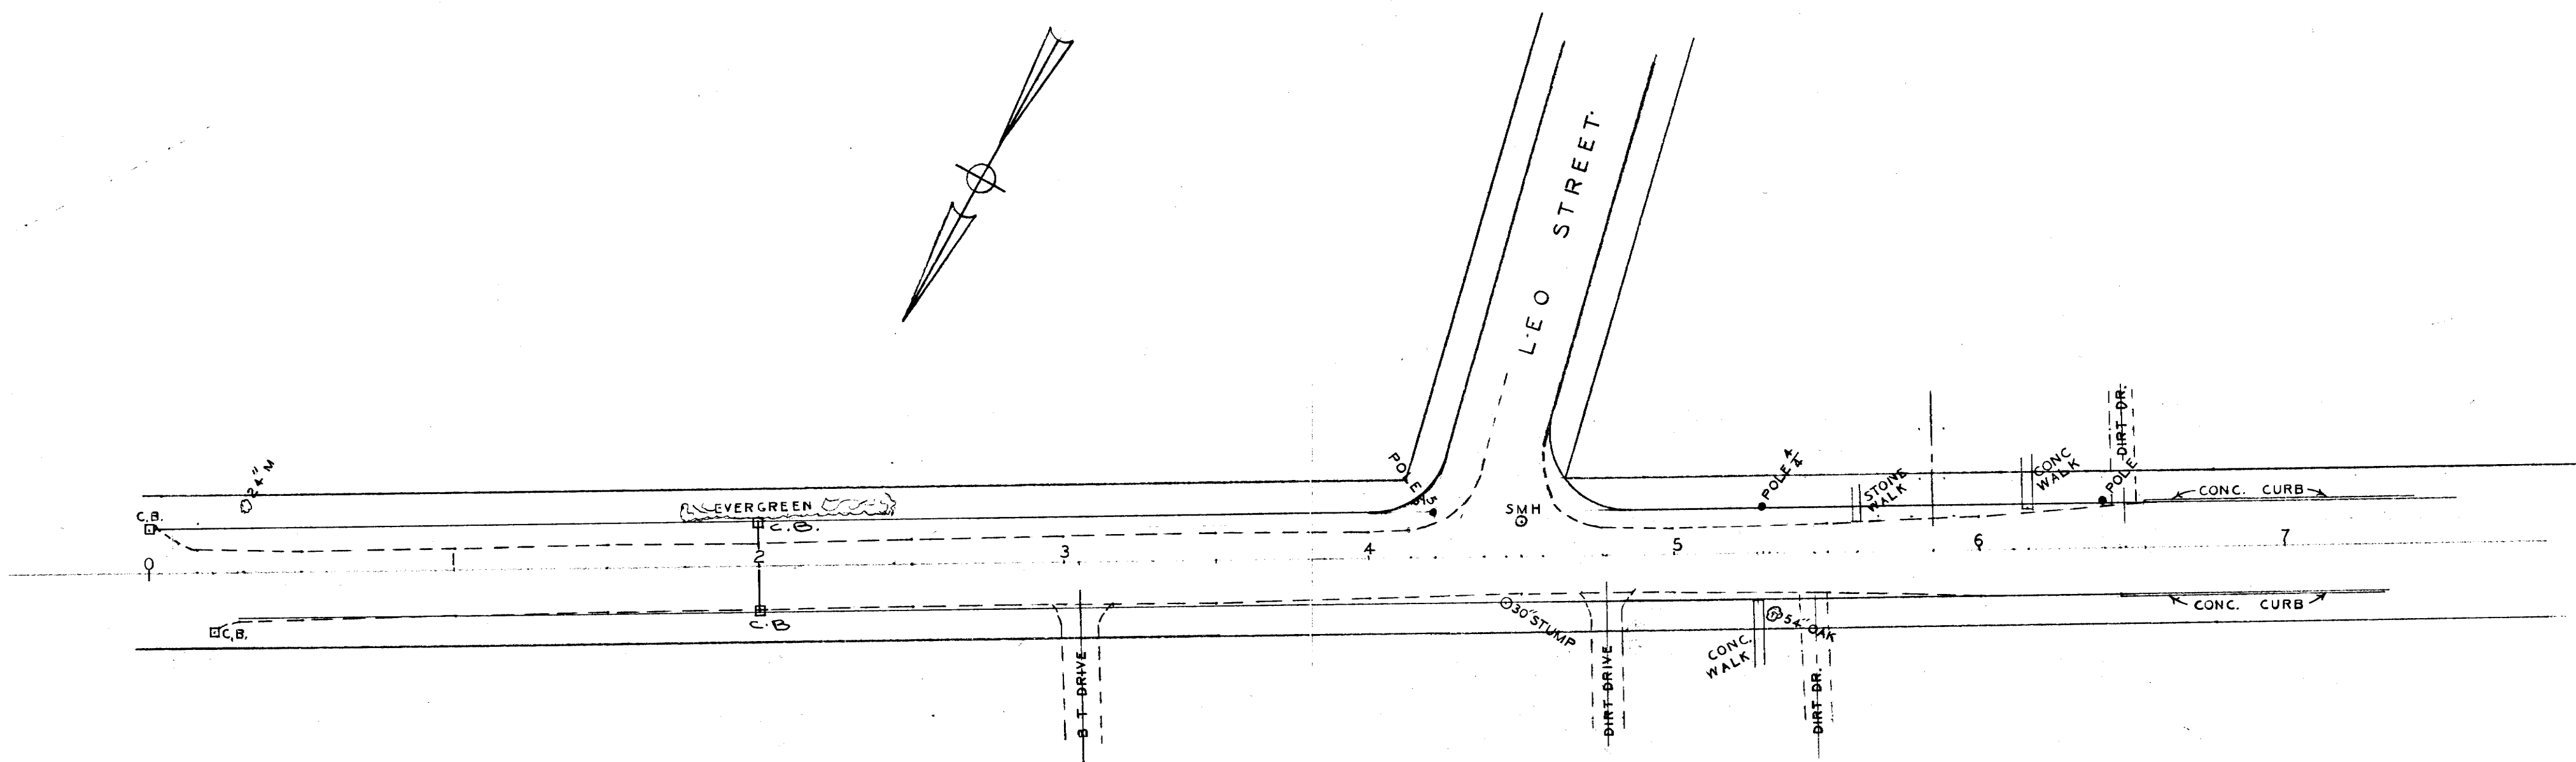

PLAN & PROFILE OF
 CALLENDER AVENUE
 DEPT. OF PUBLIC WORKS A. A. MELIEN, ENG.
 TOWN OF EAST LONGMEADOW MASSACHUSETTS
 SCALE: 1" = 40' HORIZ., 1" = 4' VERT APRIL, 1963

