


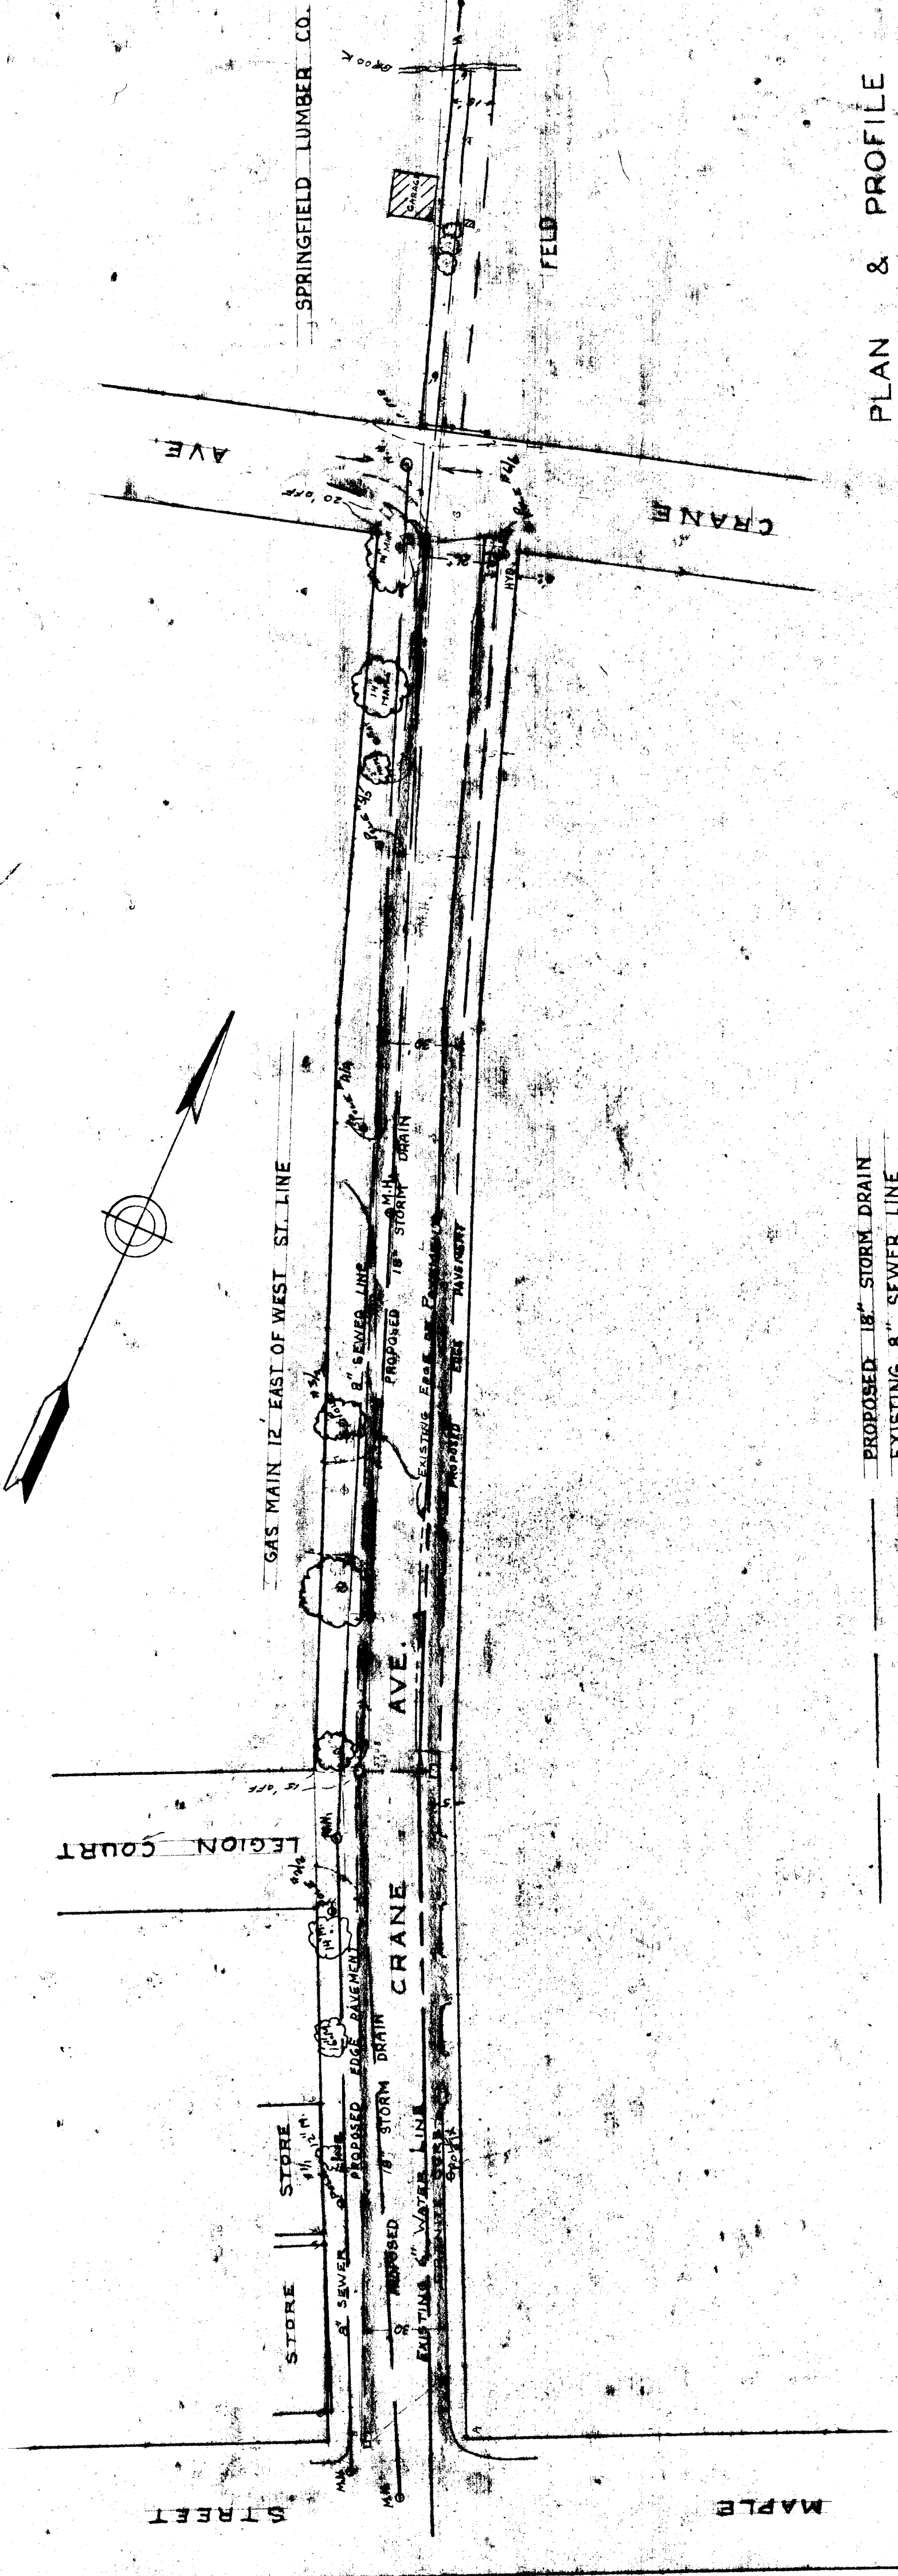

PLAN & PROFILE
CRANE AVE.
 SCALE: 1" = 4' VERT.
 1" = 40' HOR.
 EAST LONGMEADOW NOV. 1967
 A.A. MELIEN

PROPOSED 18" STORM DRAIN
 EXISTING 8" SEWER LINE
 PROPOSED EDGE PAVEMENT
 EXISTING 6" WATER MAIN

