



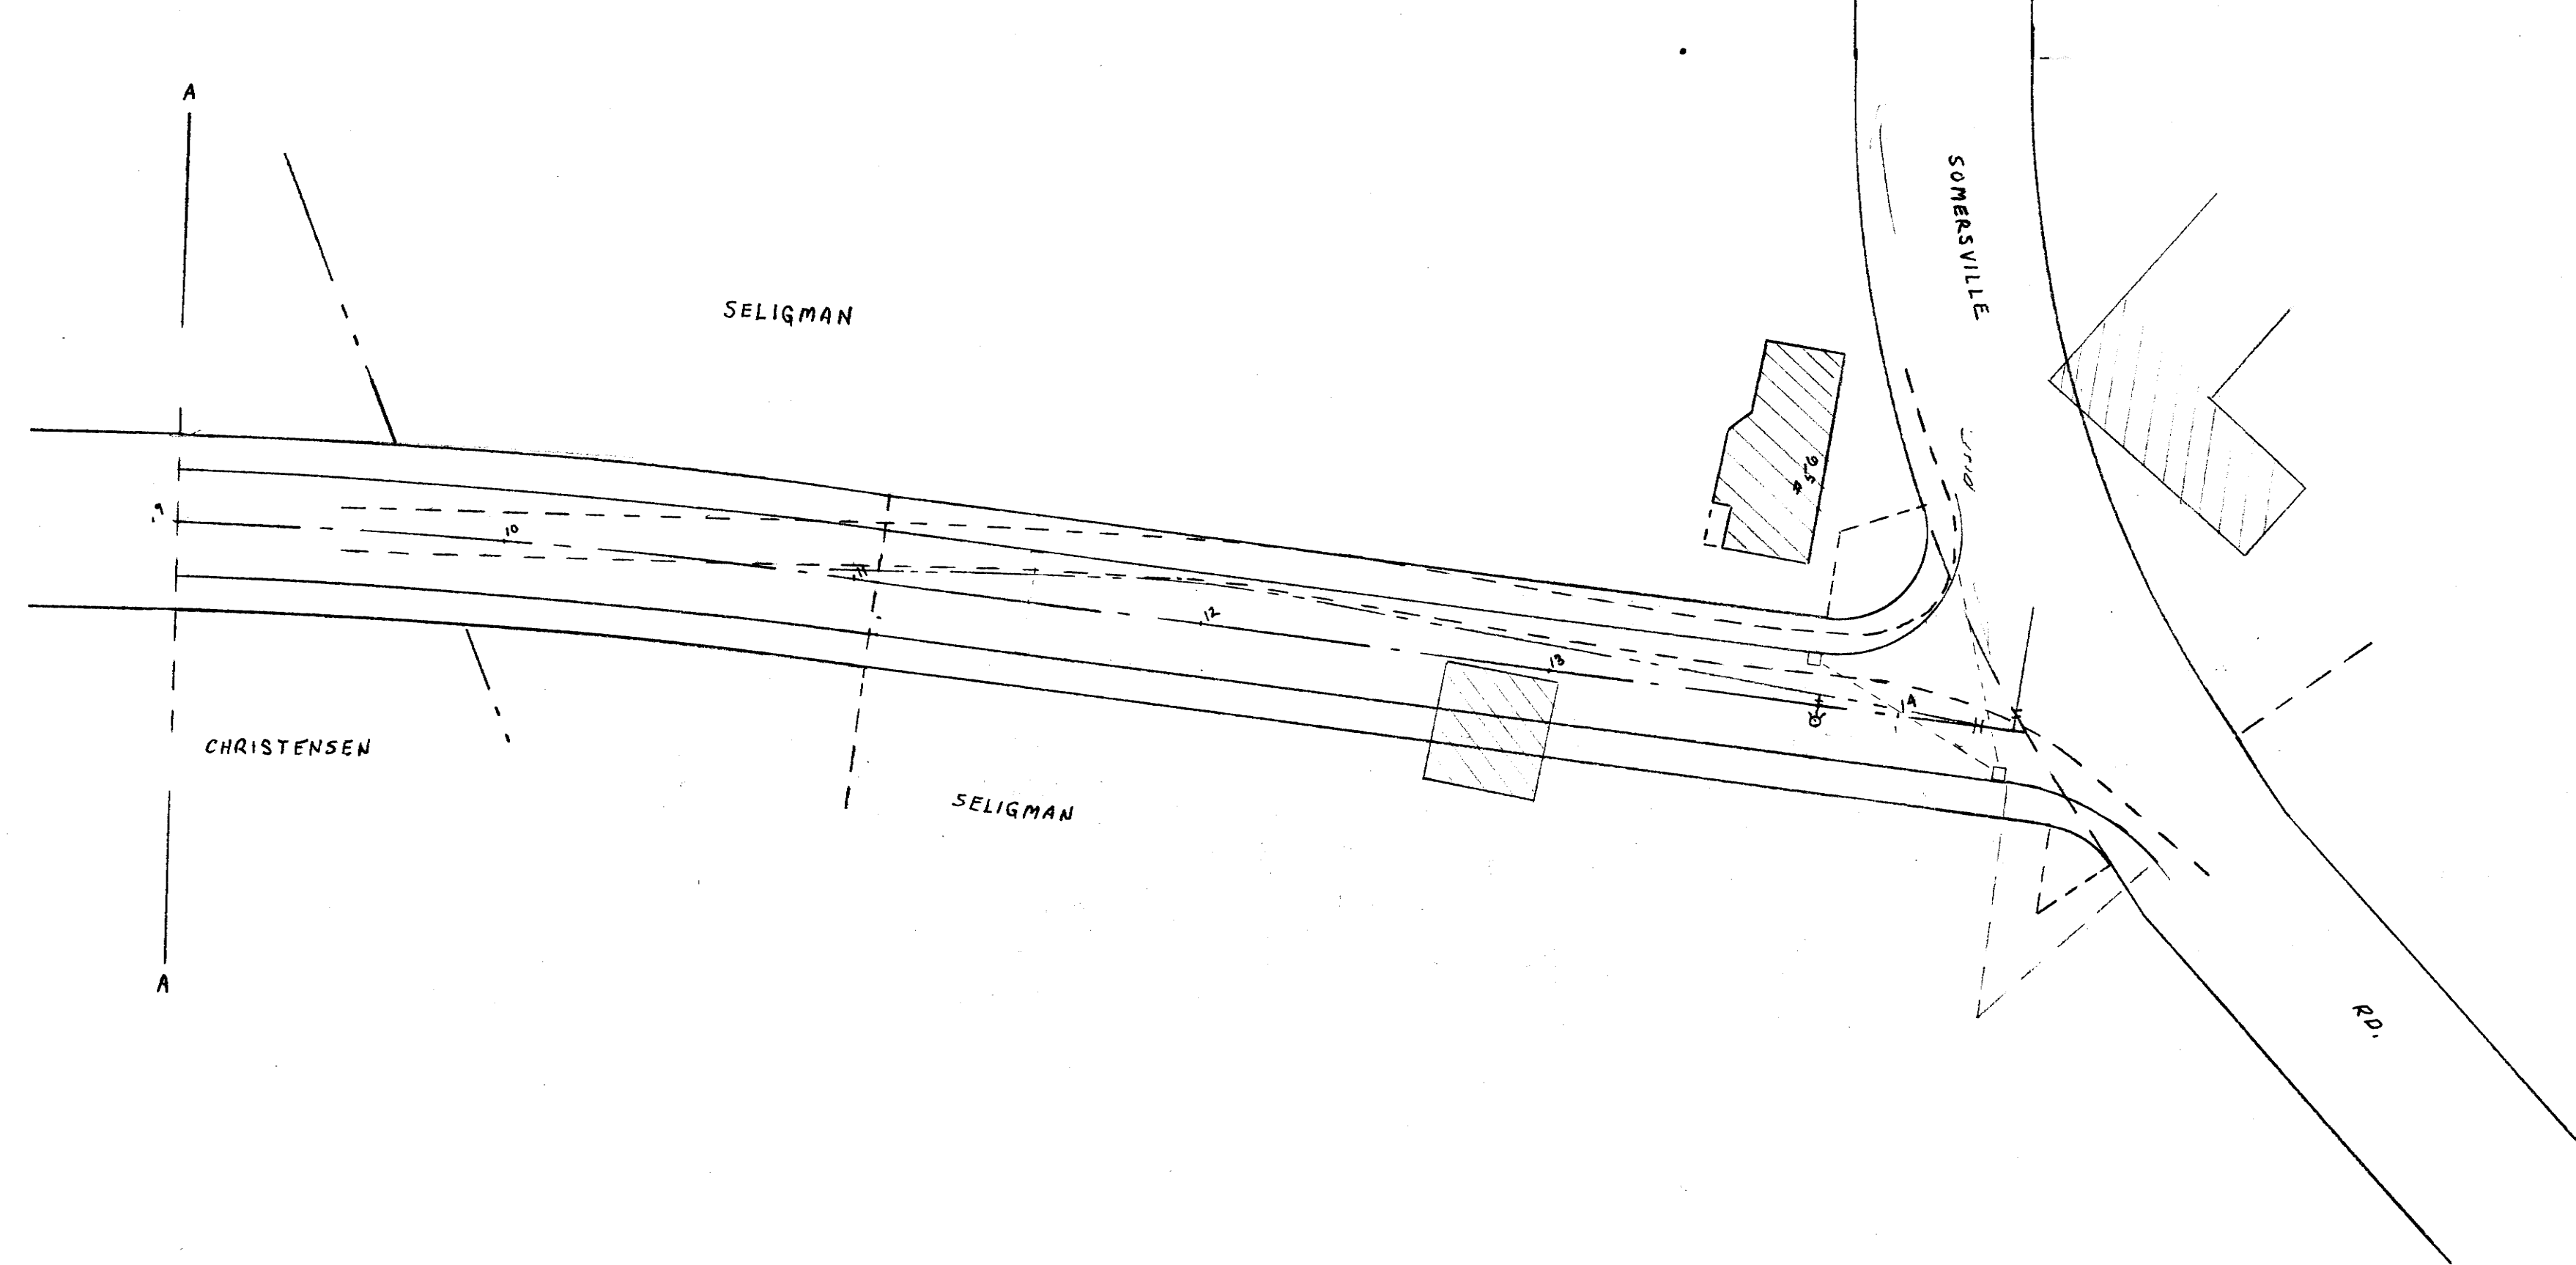

PLAN & PROFILE OF
 FORBES HILL RD. FOR RECONSTRUCTION
 SCALE: 1" = 40' HOR. DEC. 1969
 1" = 4' VERT.
 TOWN OF EAST LONGMEADOW MASS.
 A. A. MELIEN ENGR.

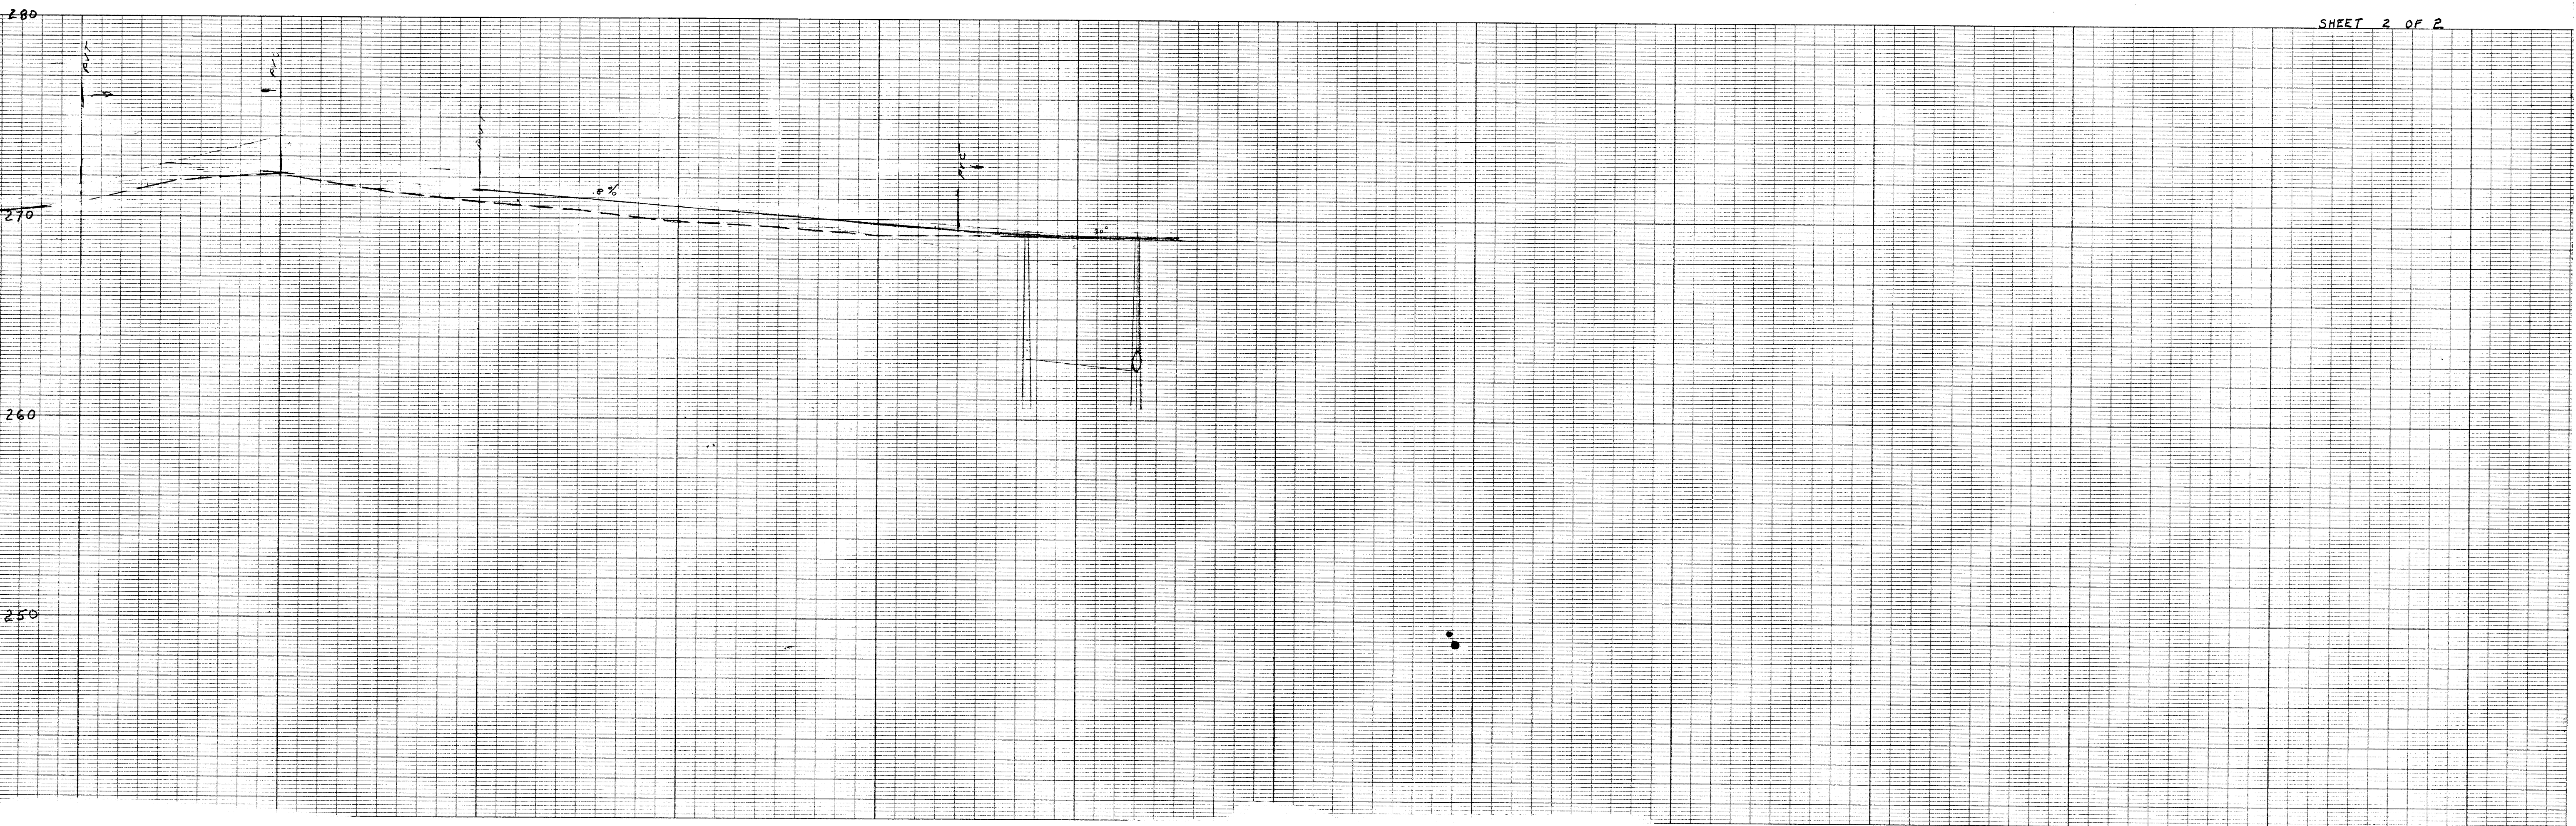

SHEET 2 OF 2