


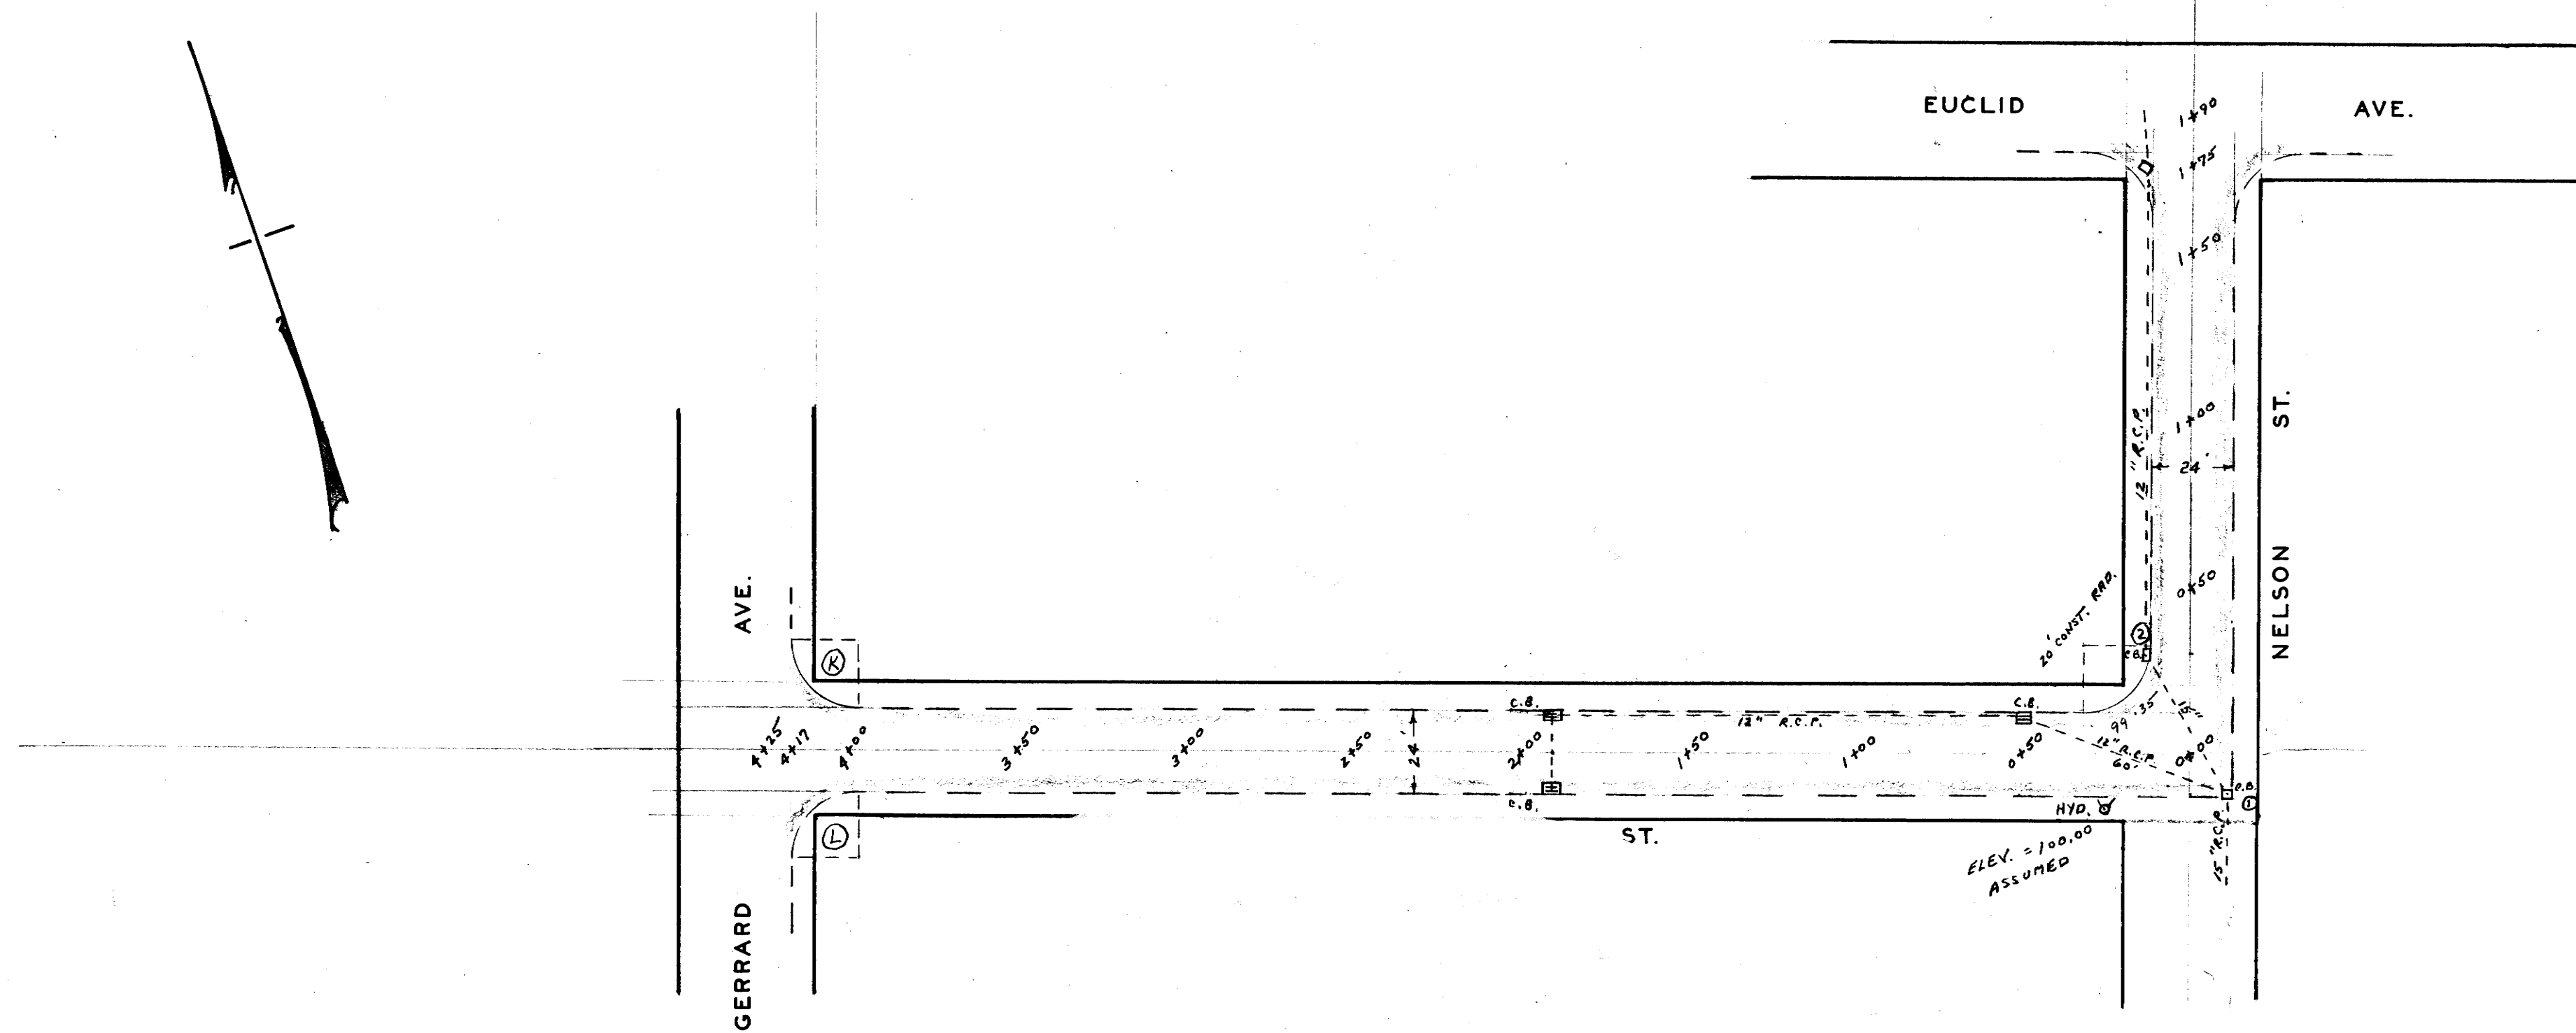

PLAN & PROFILE OF
KELSEY & NELSON STREETS
EAST LONGMEADOW MASS.
SCALE: 1" = 40' HOR. 1" = 4' VERT. AUG. 1970
A. A. MELIEN TOWN ENG'R.

