


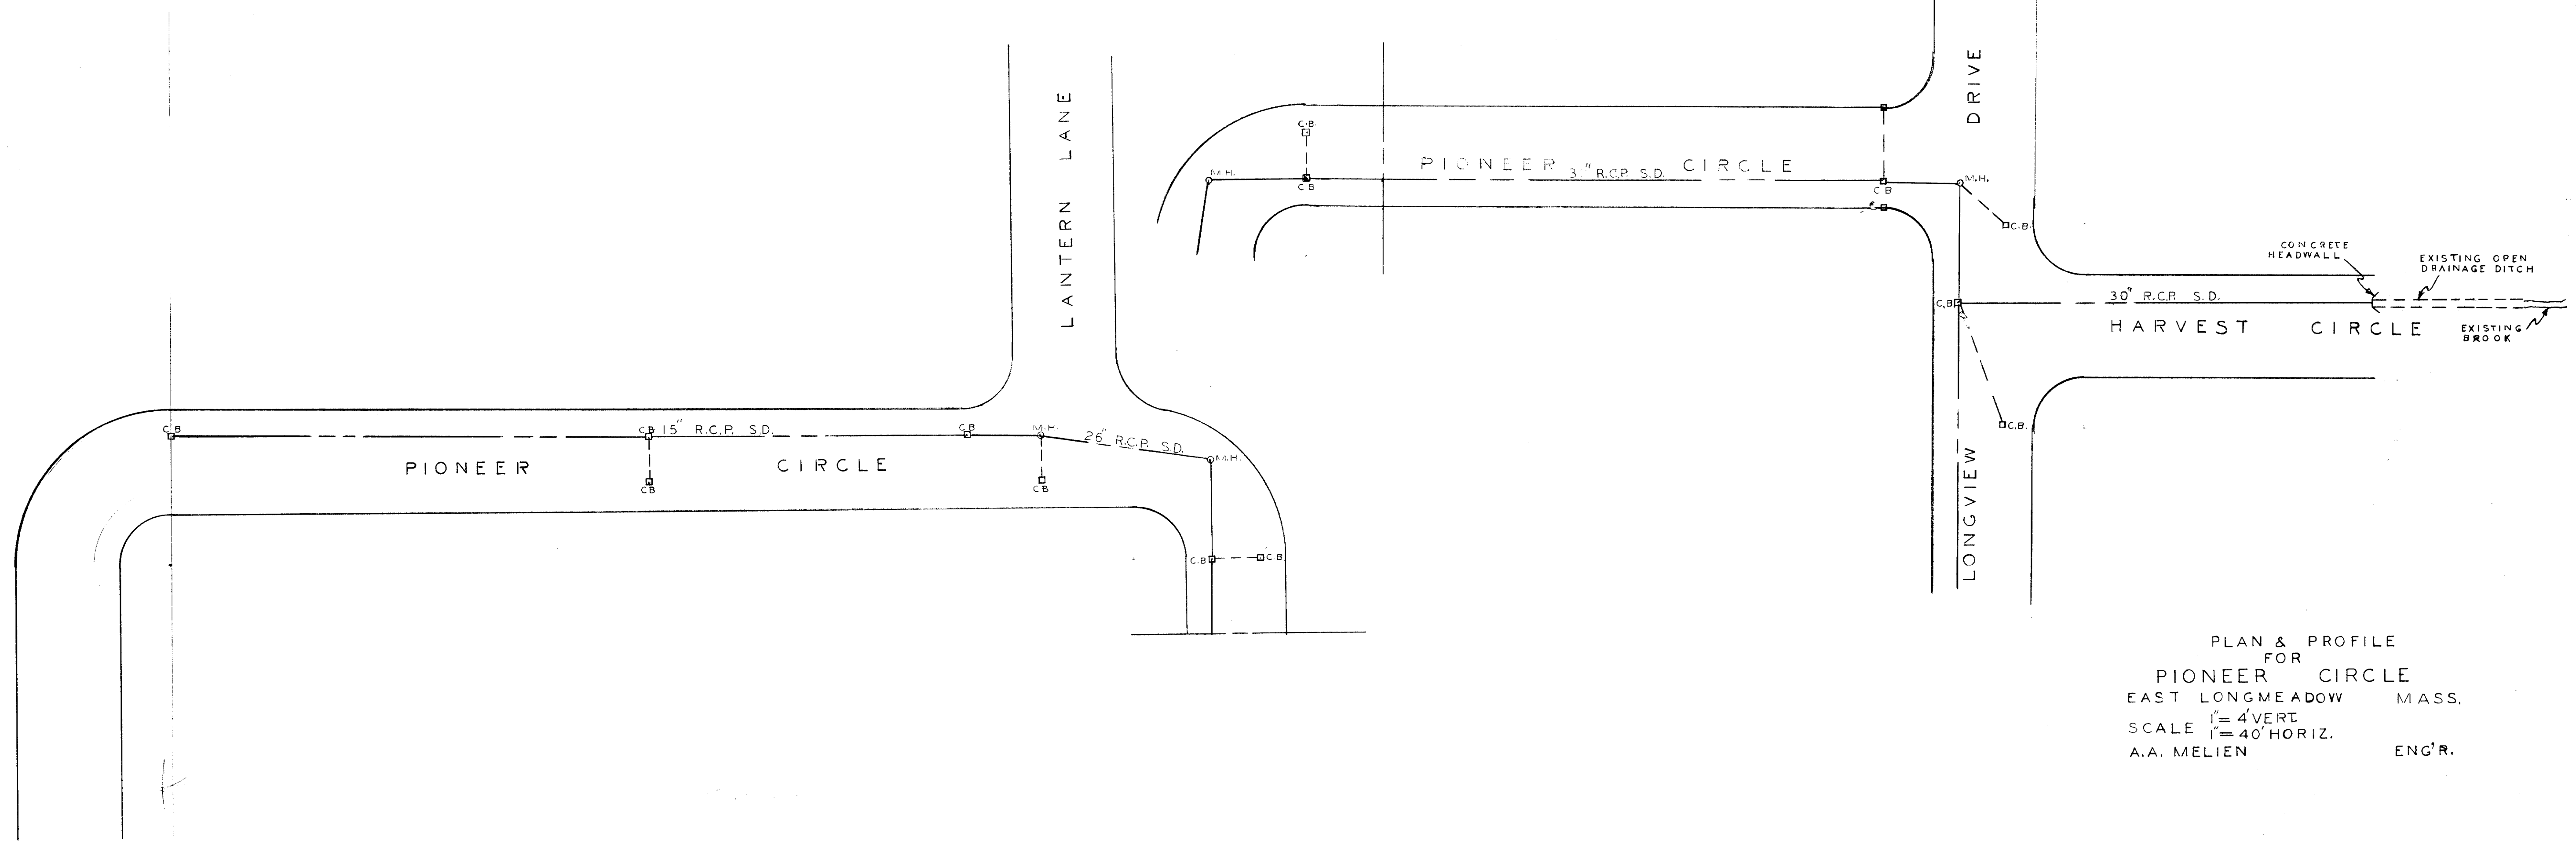

PLAN & PROFILE
FOR
PIONEER CIRCLE
EAST LONGMEADOW MASS.
SCALE 1"=4' VERT.
1"=40' HORIZ.
A.A. MELIEN ENG'R.

