


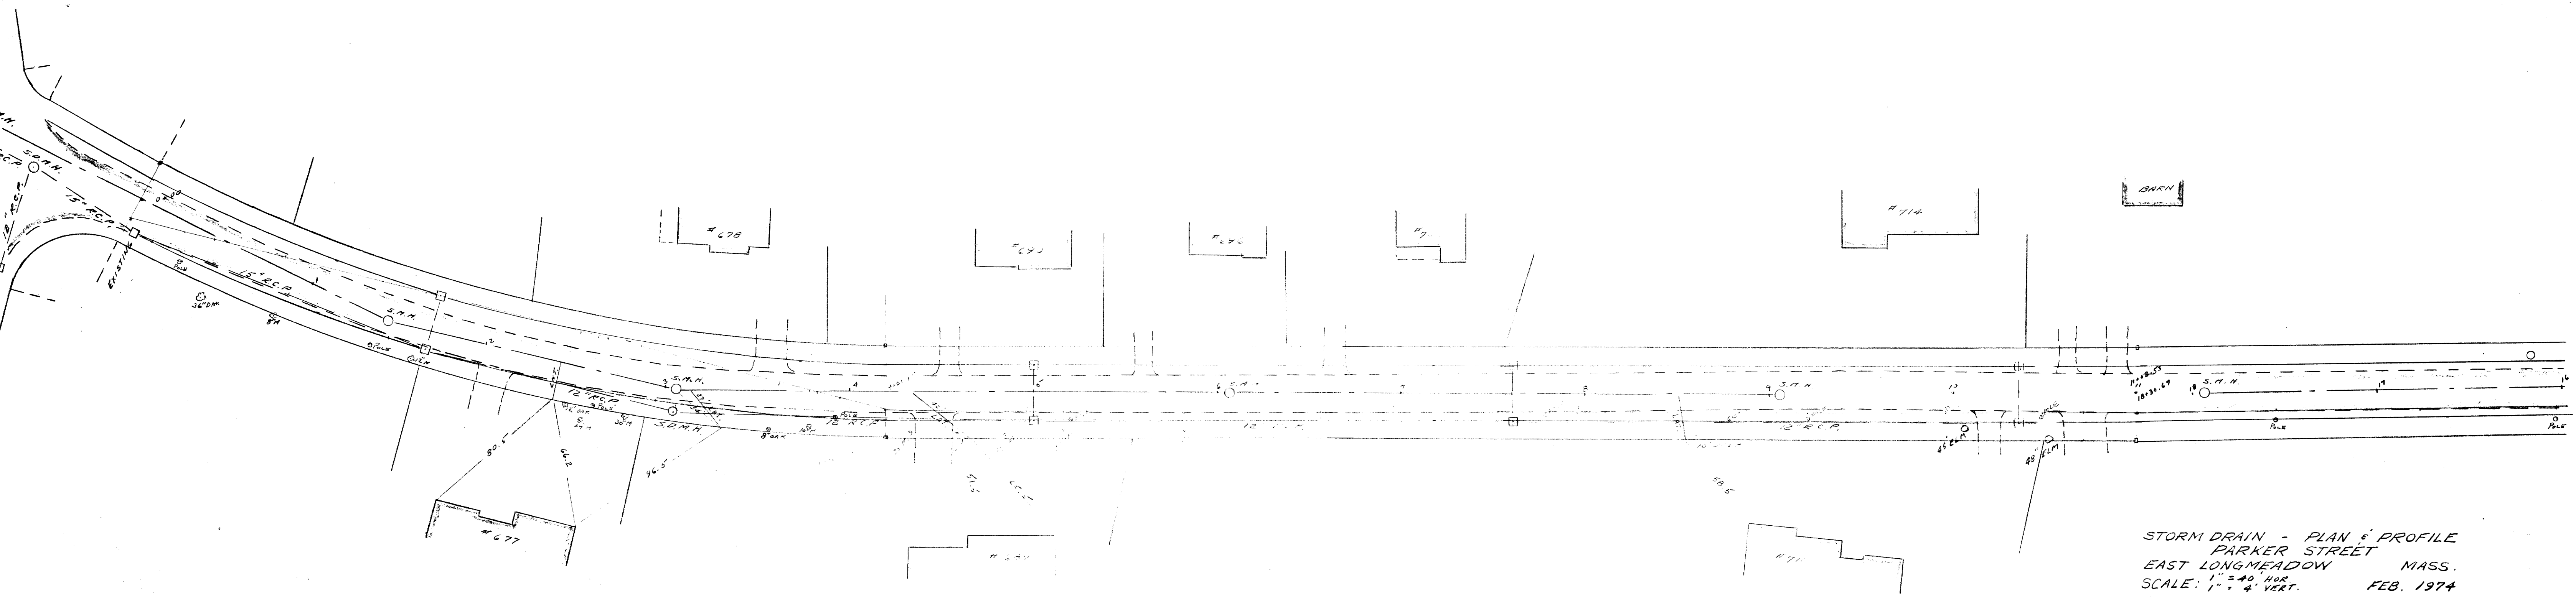

STORM DRAIN - PLAN & PROFILE
 PARKER STREET
 EAST LONGMEADOW MASS.
 SCALE: 1" = 40' HOR. 1" = 4' VERT. FEB. 1974
 A.A. MELIEN TOWN ENG'R.

