


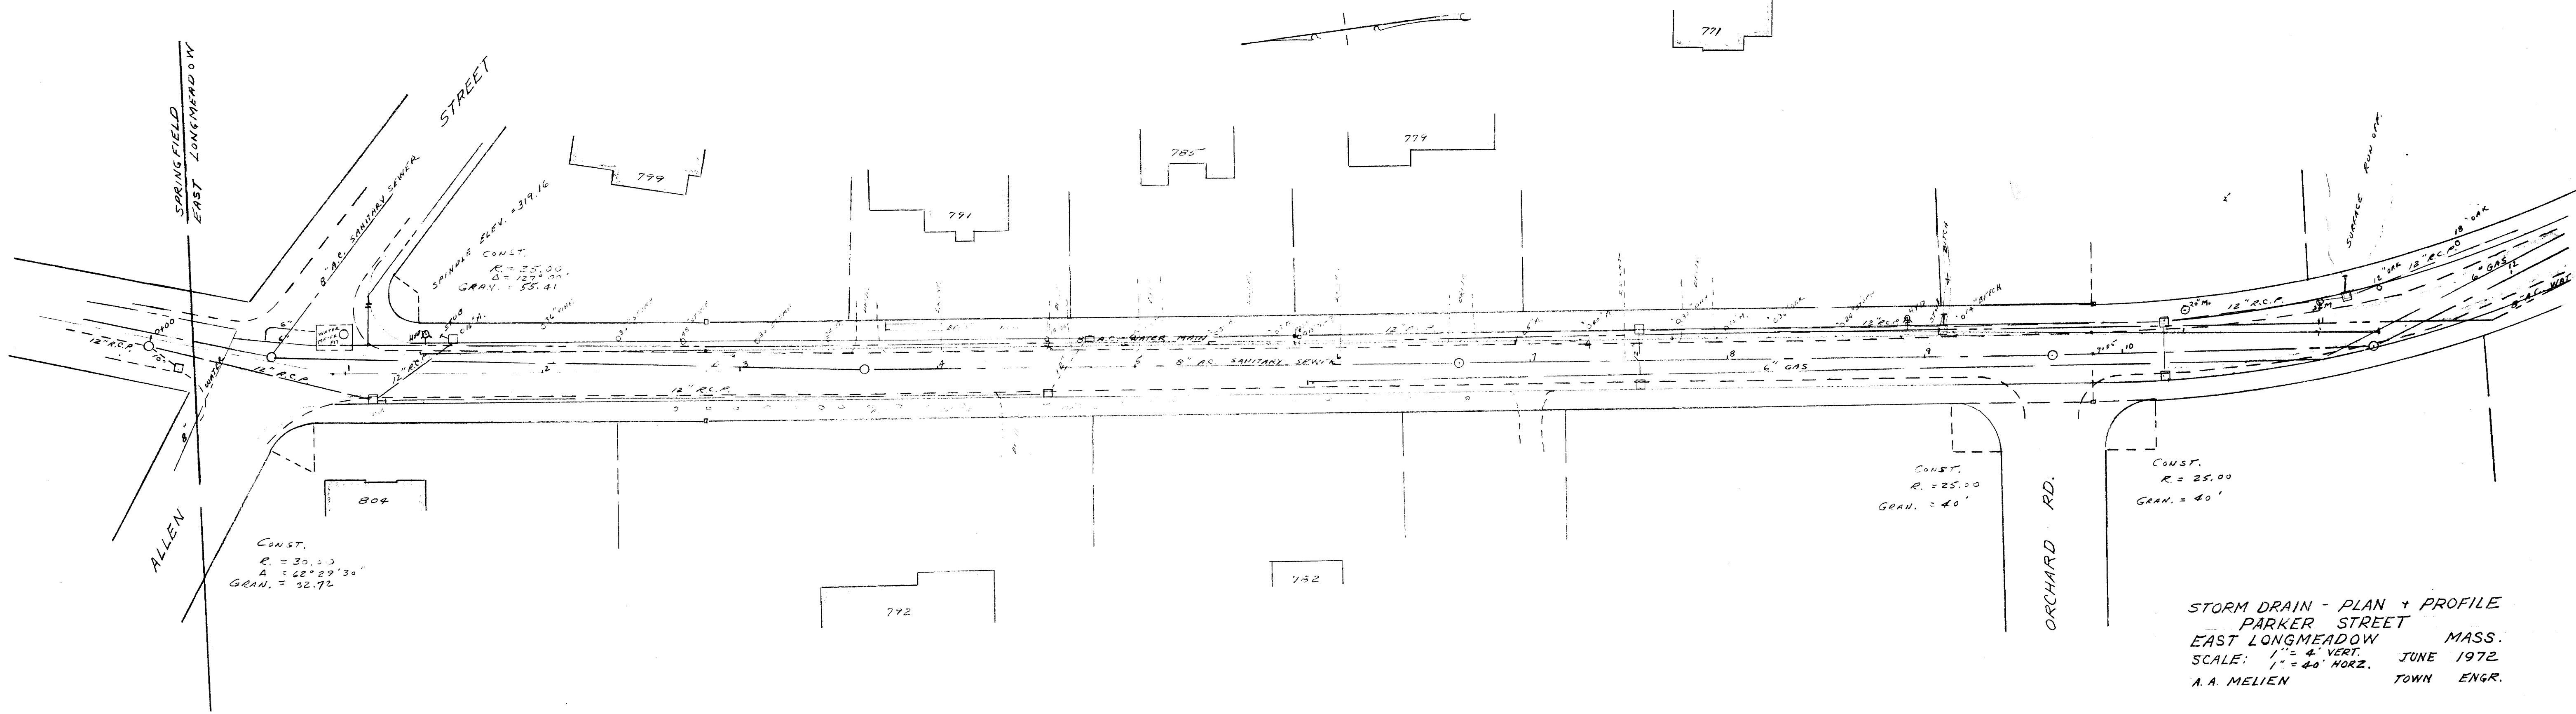

STORM DRAIN - PLAN + PROFILE
 PARKER STREET
 EAST LONGMEADOW MASS.
 SCALE: 1" = 40' HORIZ. 1" = 4' VERT.
 JUNE 1972
 A.A. MELIEN TOWN ENGR.

