



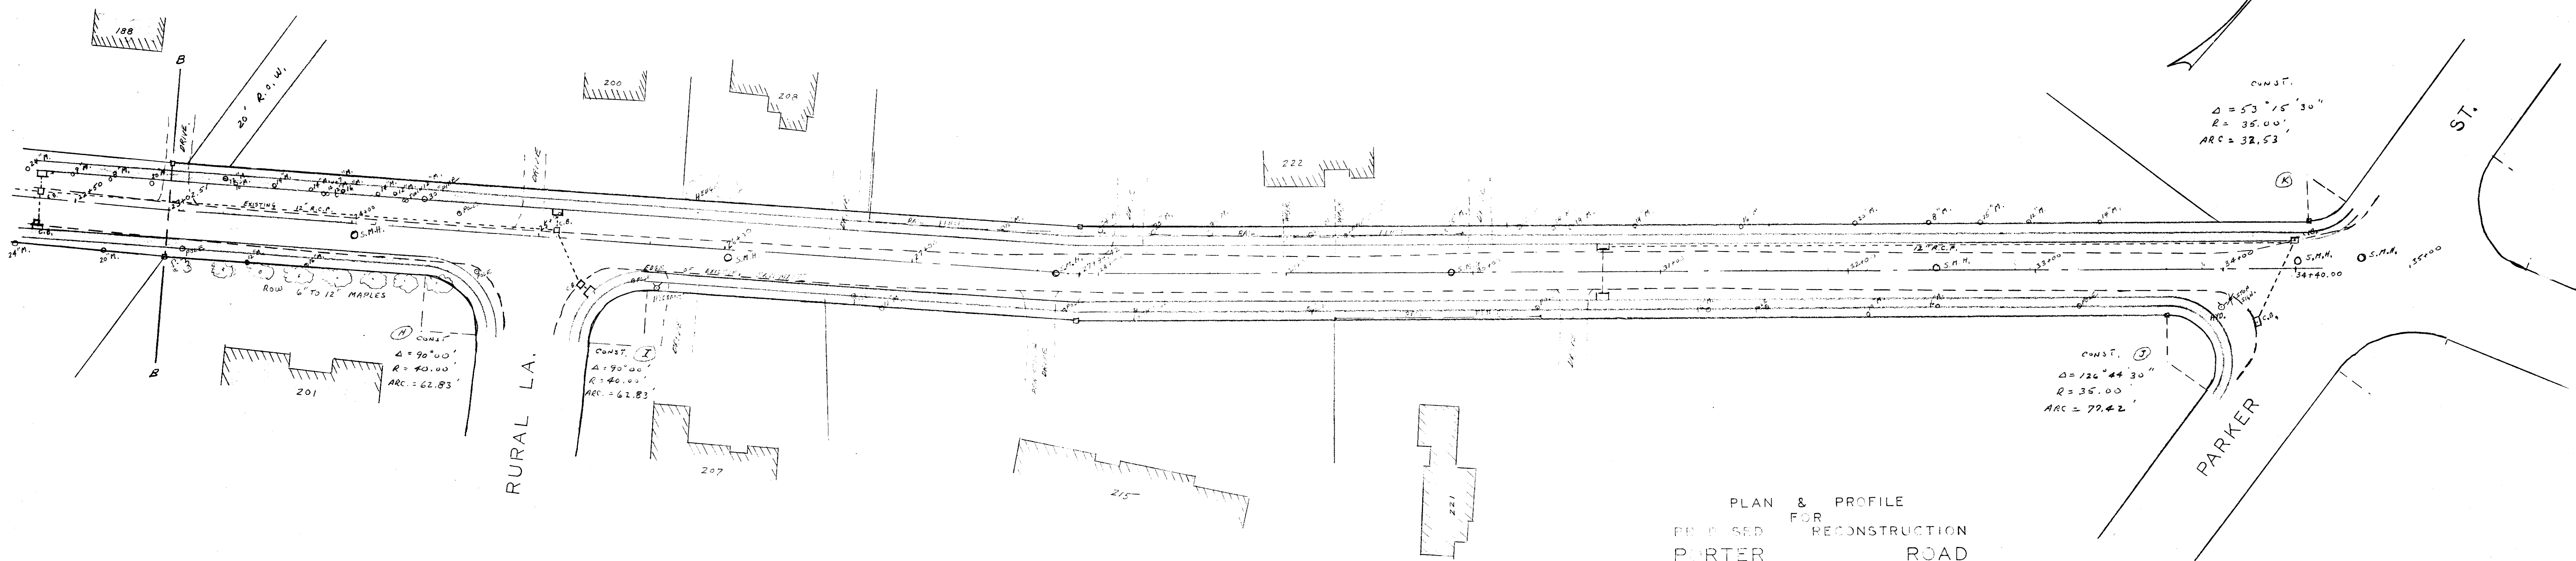

PLAN & PROFILE
FOR
RECONSTRUCTION
PORTER ROAD
EAST LONGMEAD W. MASS.
SCALE: 1" = 4' HORIZ. 1" = 4' VERT.
A.A. MILLER, ENGR.

SHEET 3 OF 3

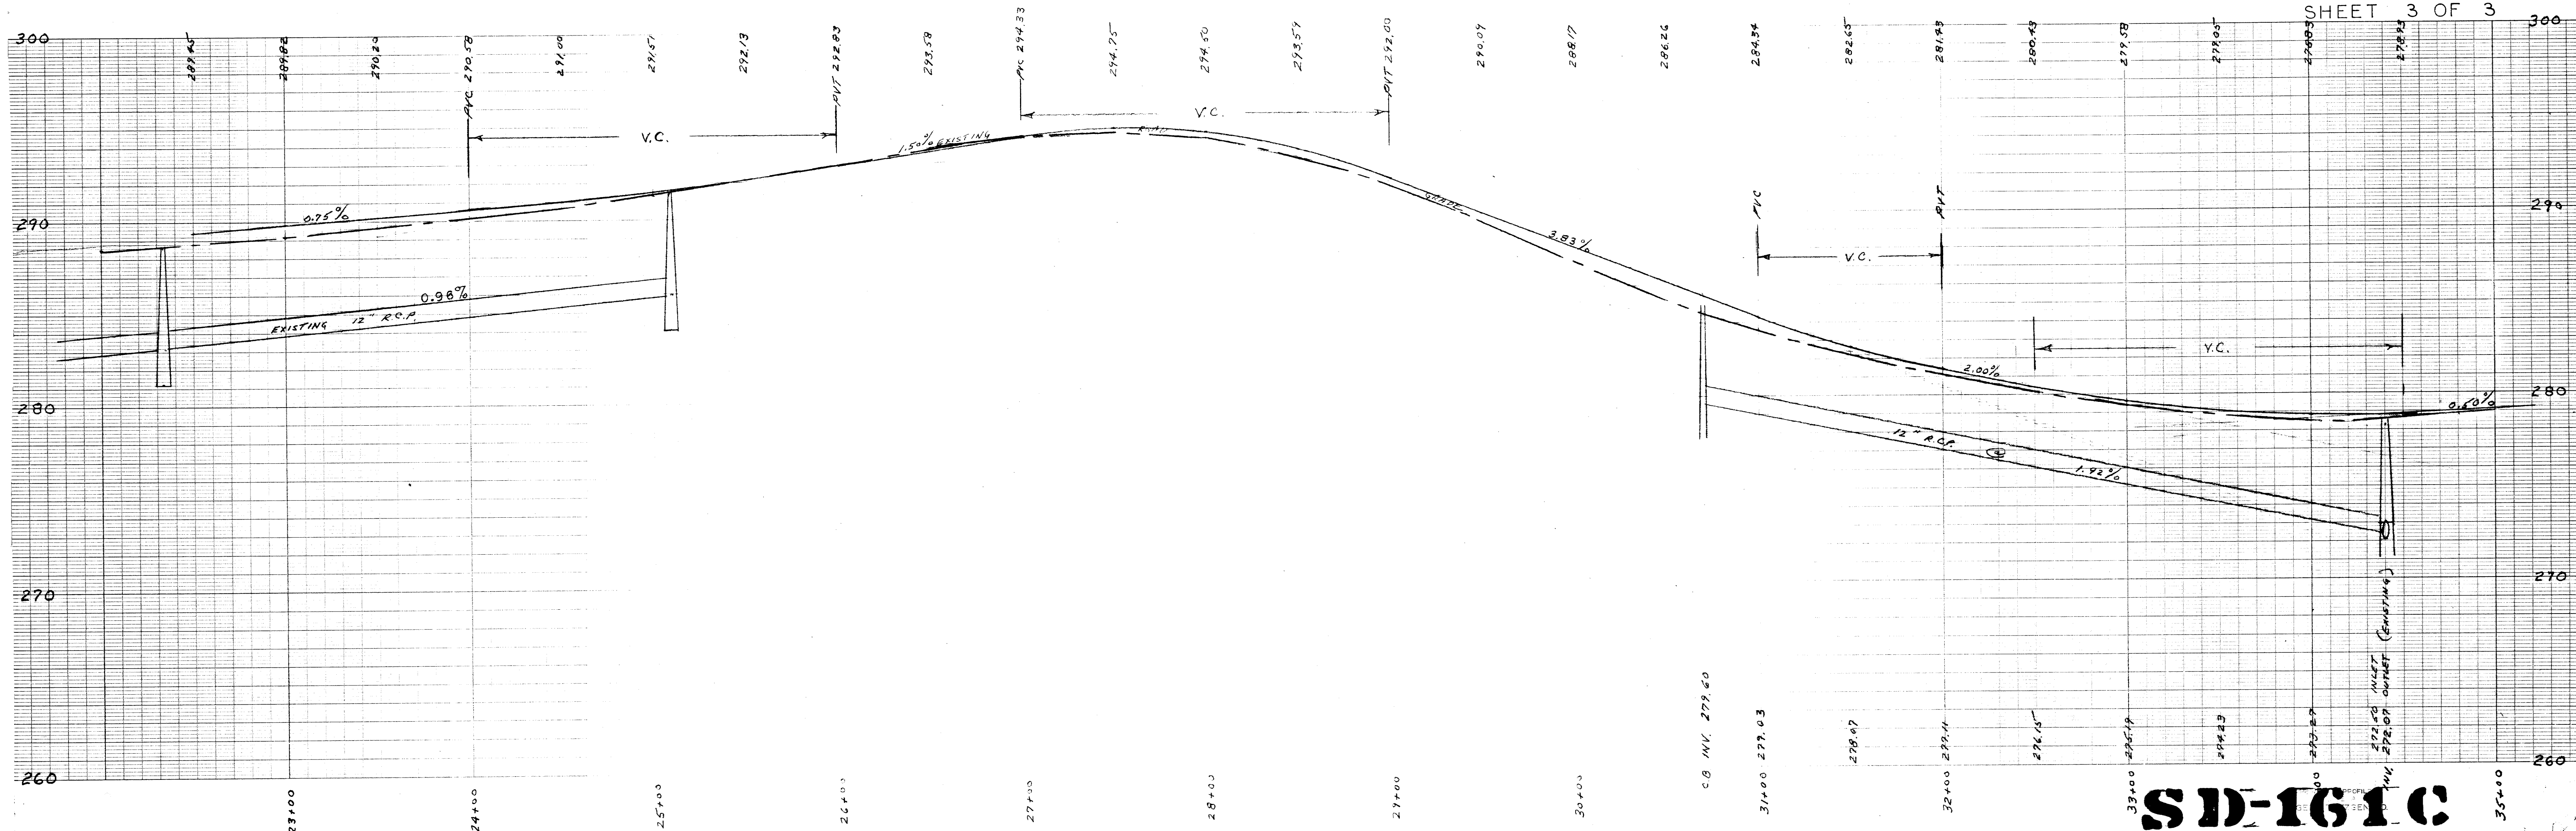

SD-161C