


PLAN & PROFILE FOR
PROPOSED STORM DRAIN
PEASE ROAD
EAST LONGMEADOW MASS.
SCALE: 1" = 40' HOR. FEB. 1973
1" = 4' VERT. A.A. MELIEN ENG'R.

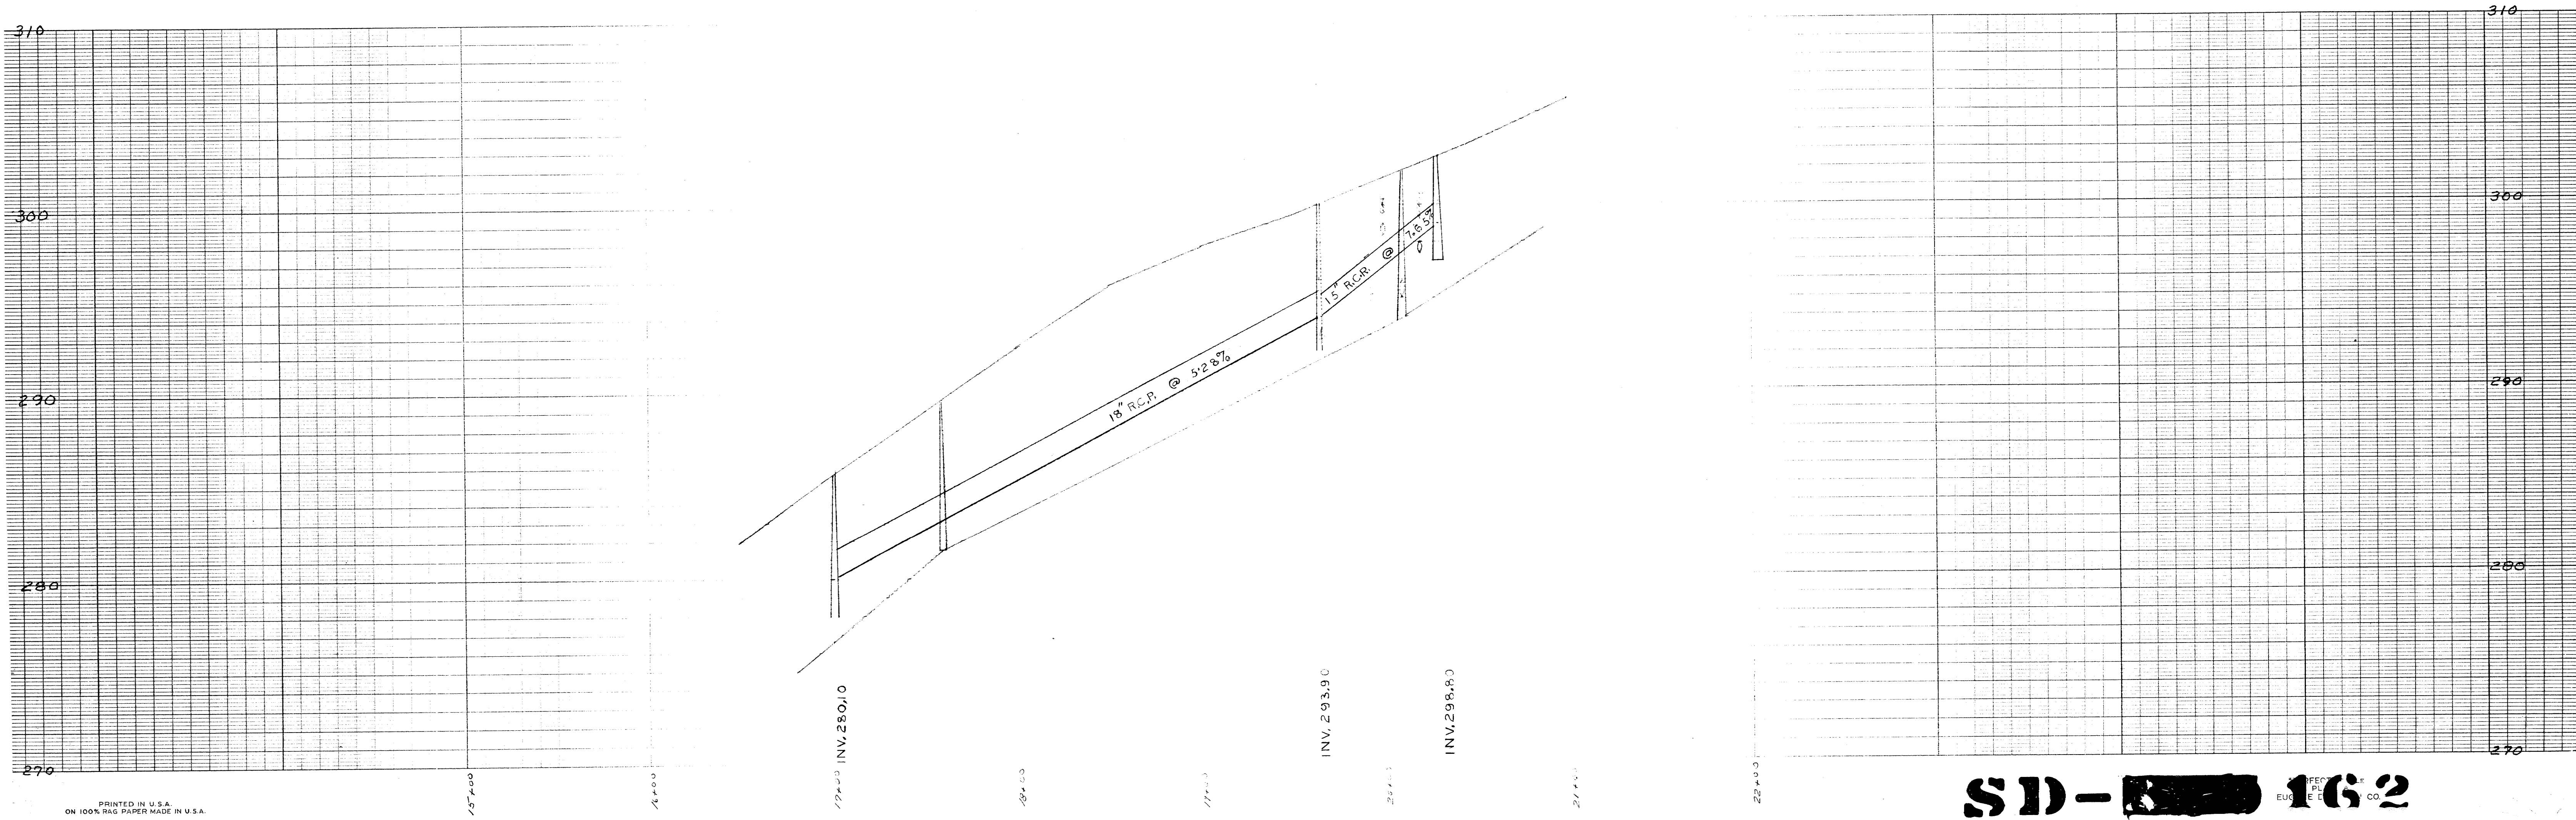

SD-162