



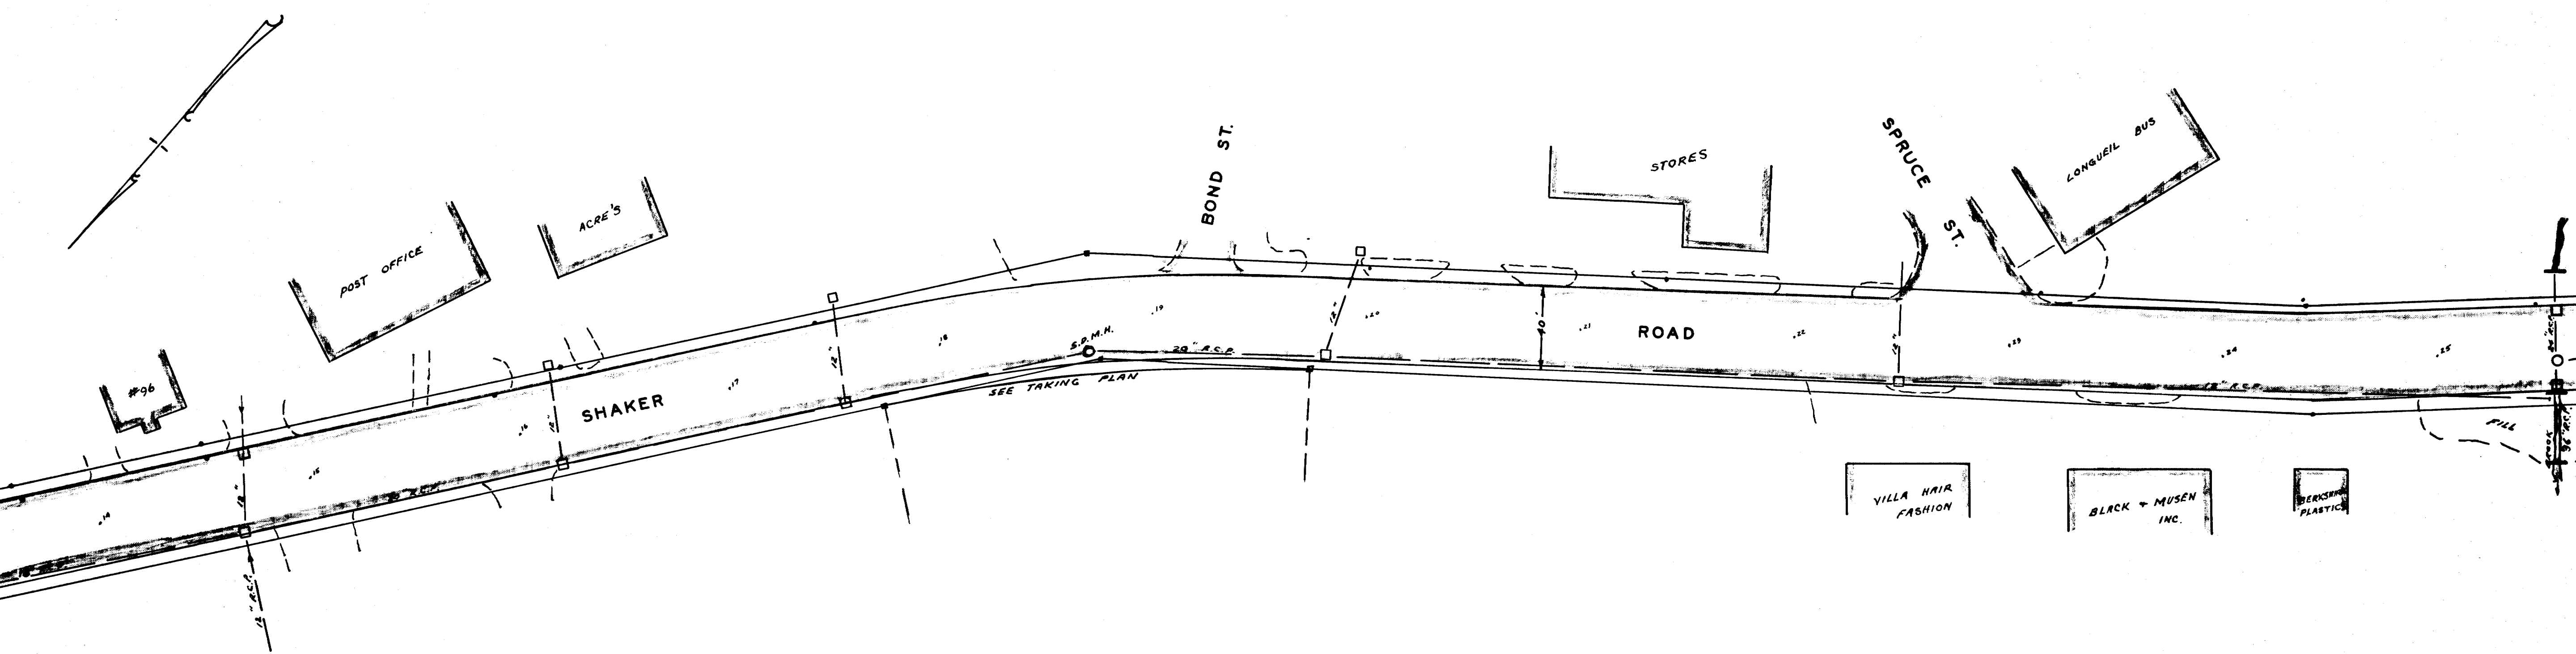

PLAN & PROFILE
SHAKER ROAD
EAST LONGMEADOW MASS.
SCALE: 1" = 40' HOR. 1" = 4' VERT. JAN. 1973
A.A. MELIEN TOWN ENGR.

SHEET 2 OF 4

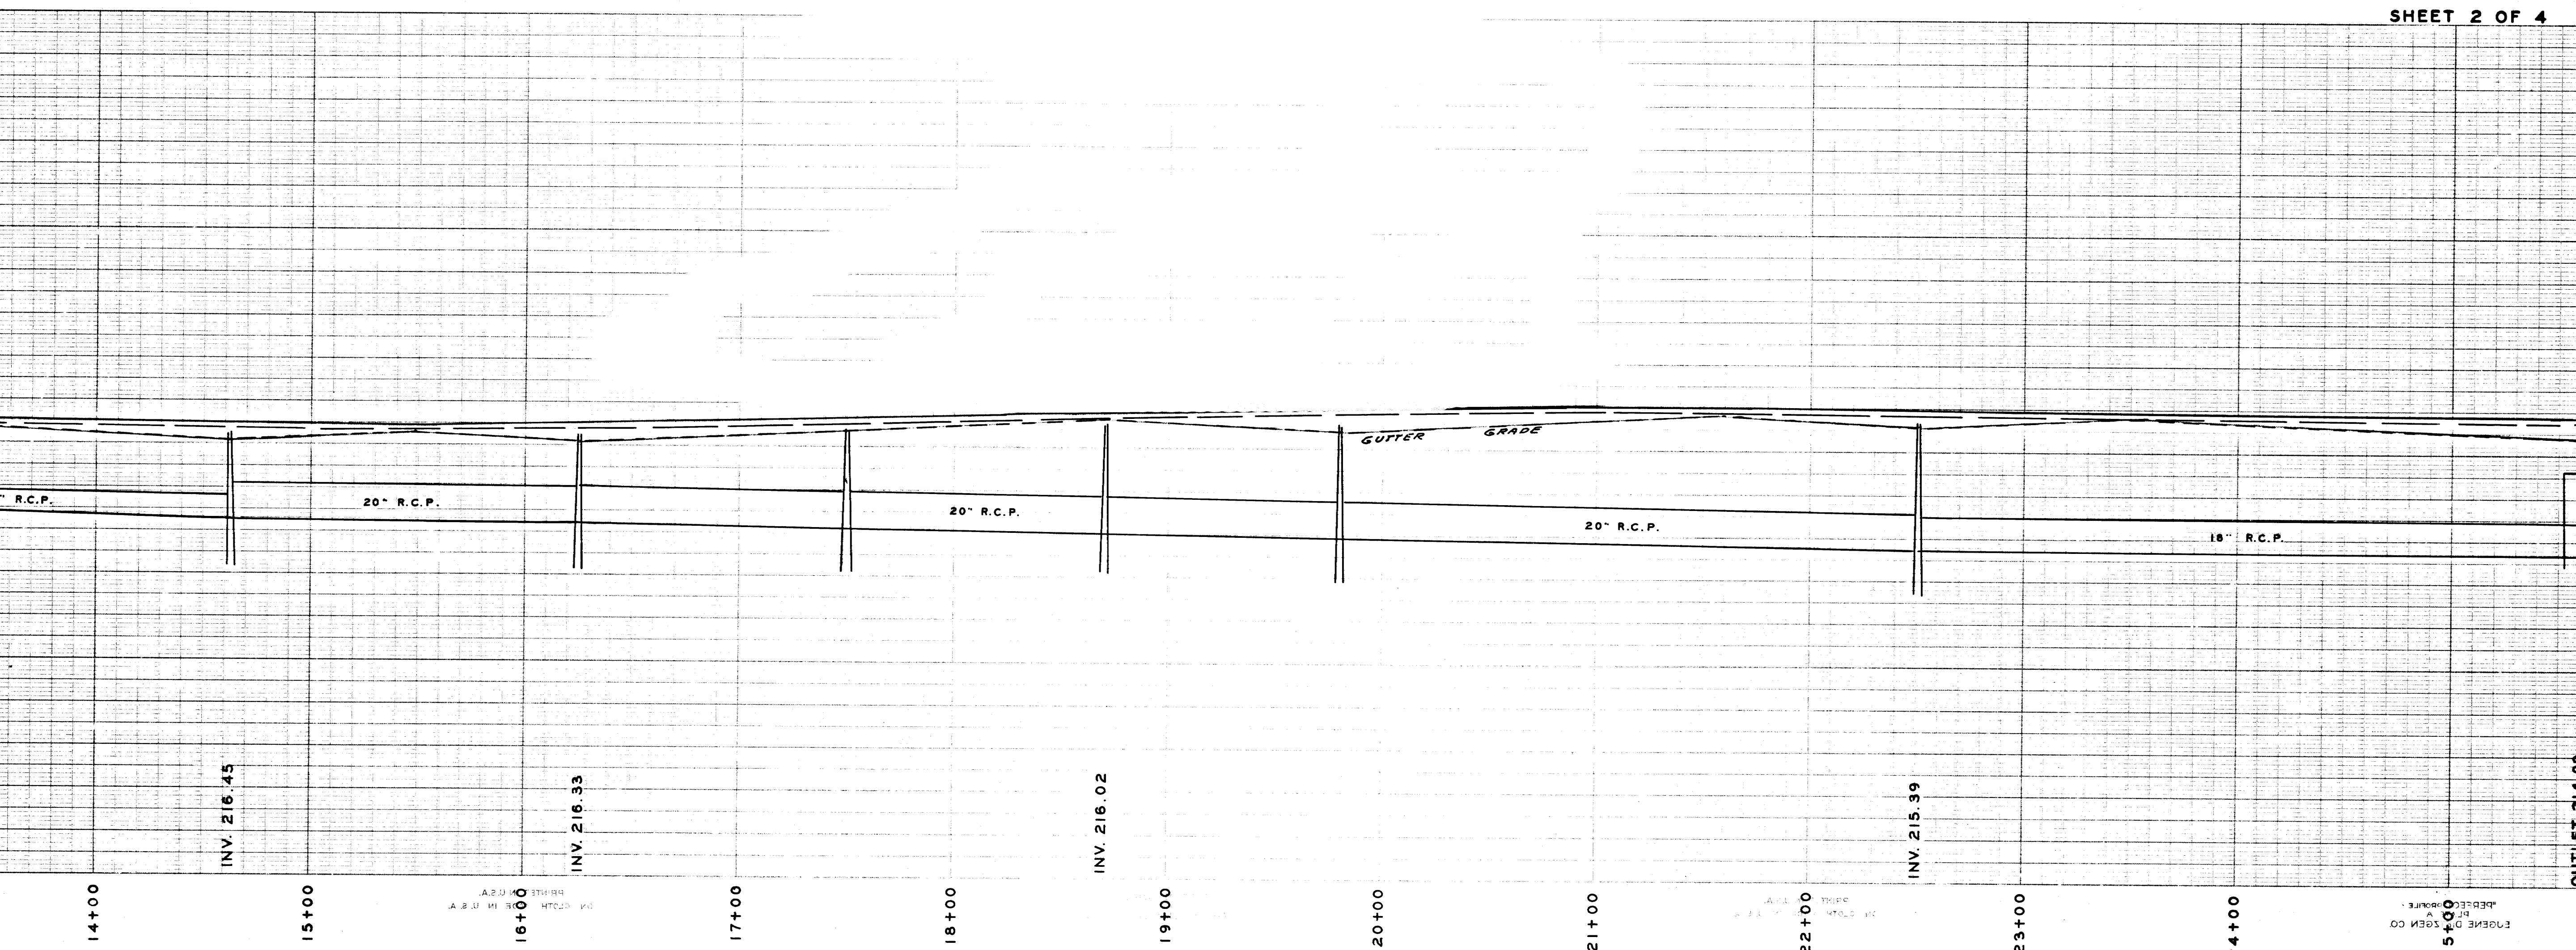

SD 169