



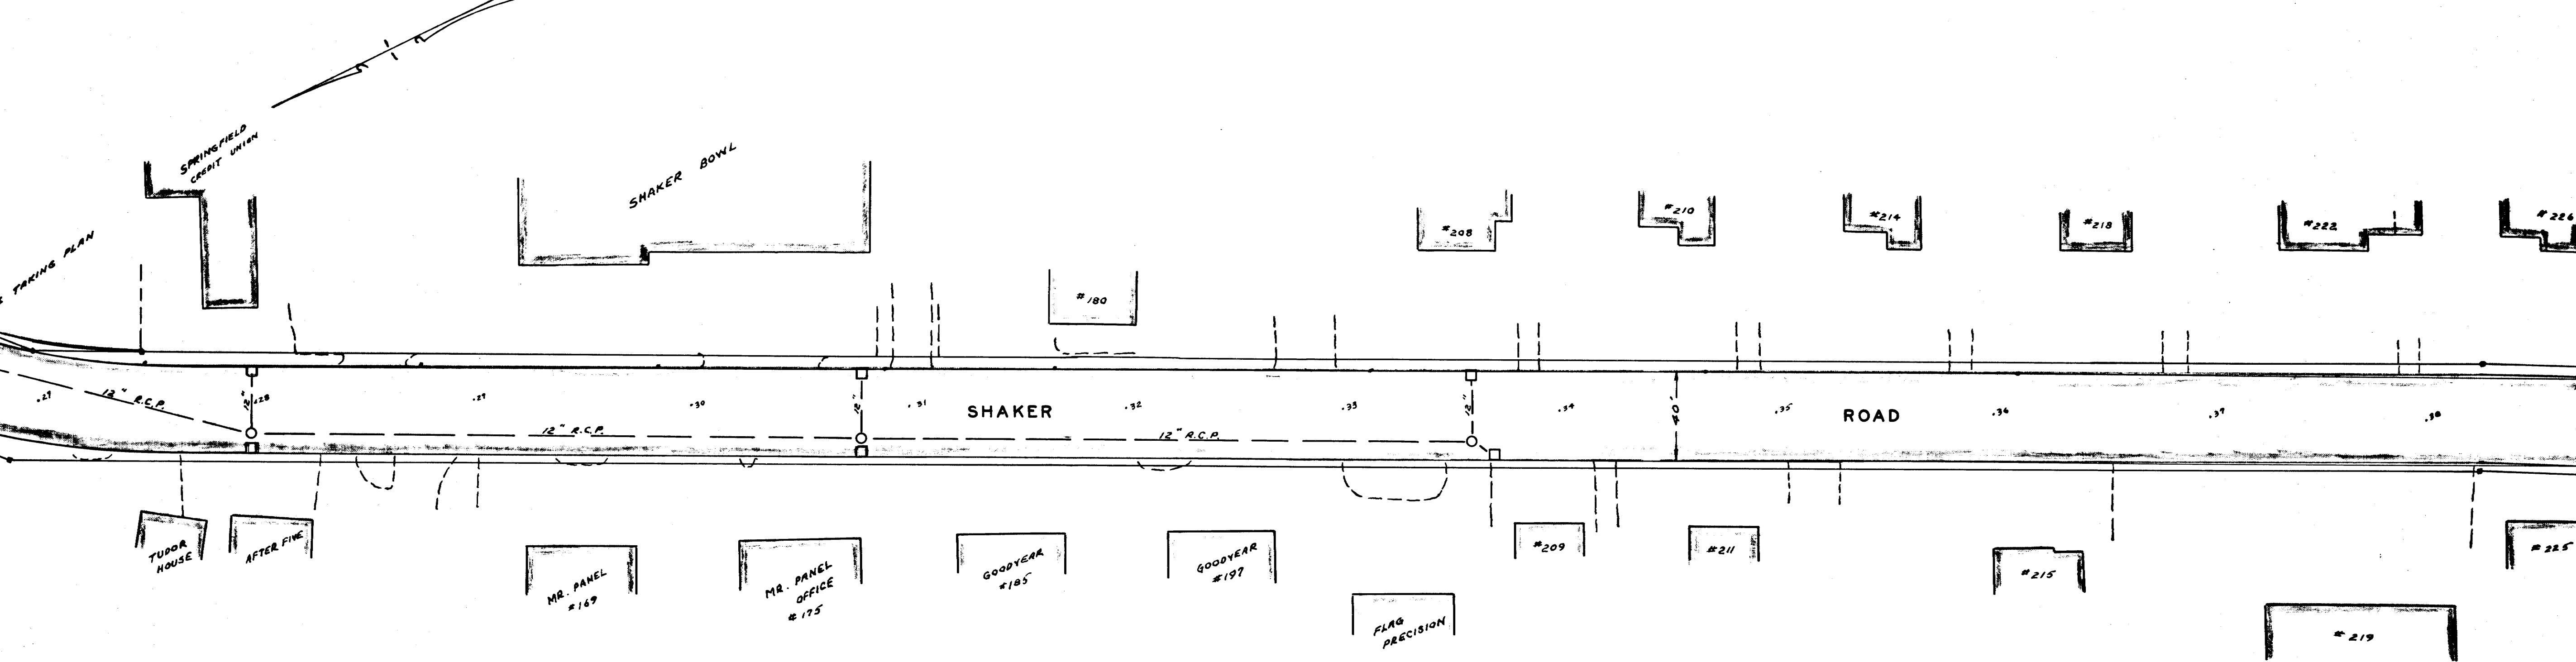

PLAN & PROFILE
 SHAKER ROAD
 EAST LONGMEADOW MASS.
 SCALE: 1" = 40' HOR. JAN. 1973
 1" = 4' VERT.
 A.A. MELIEN TOWN ENG'R.

SHEET 3 OF 4

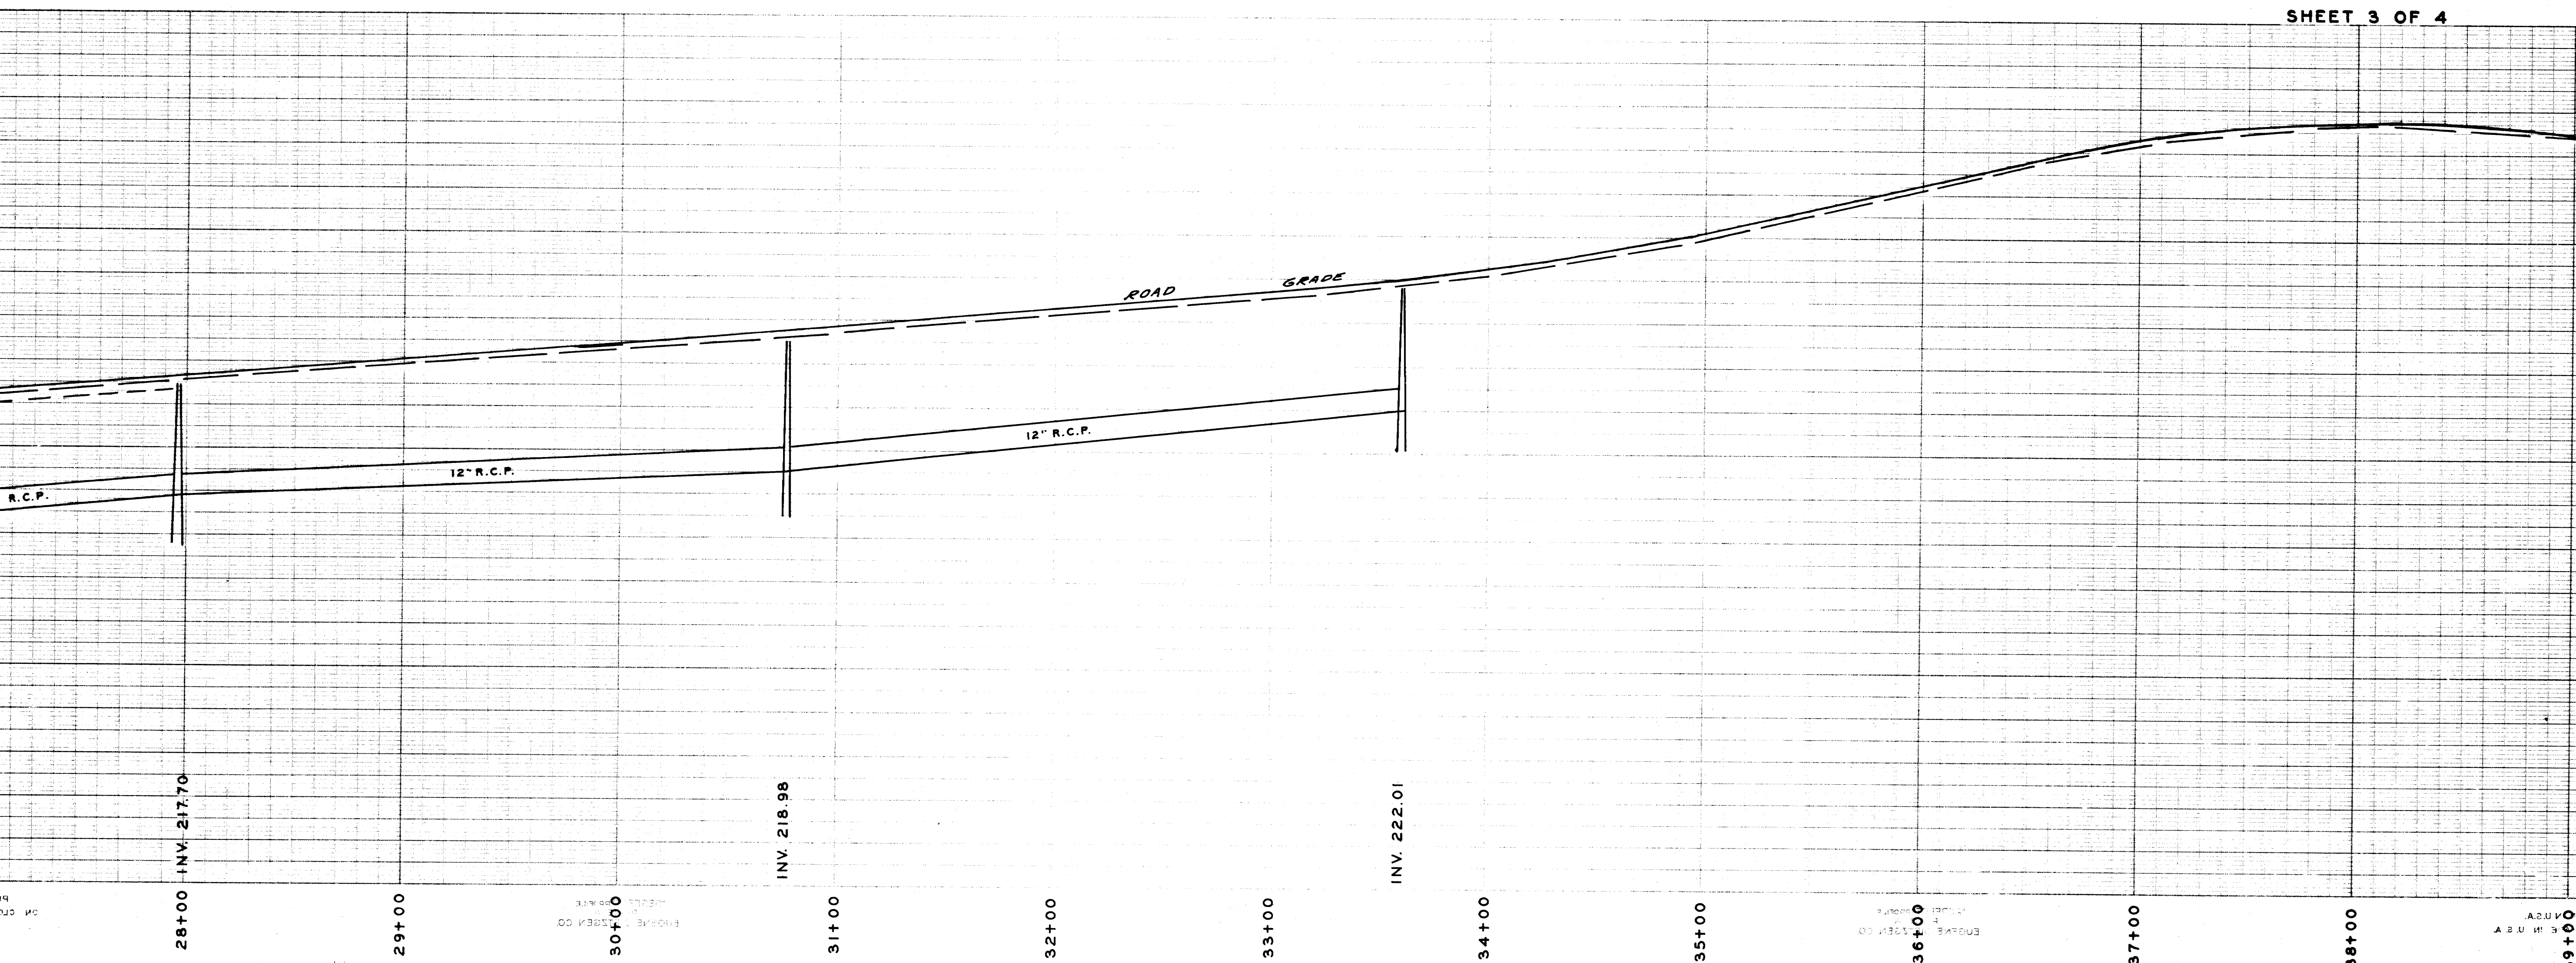

SD 169 - 3