
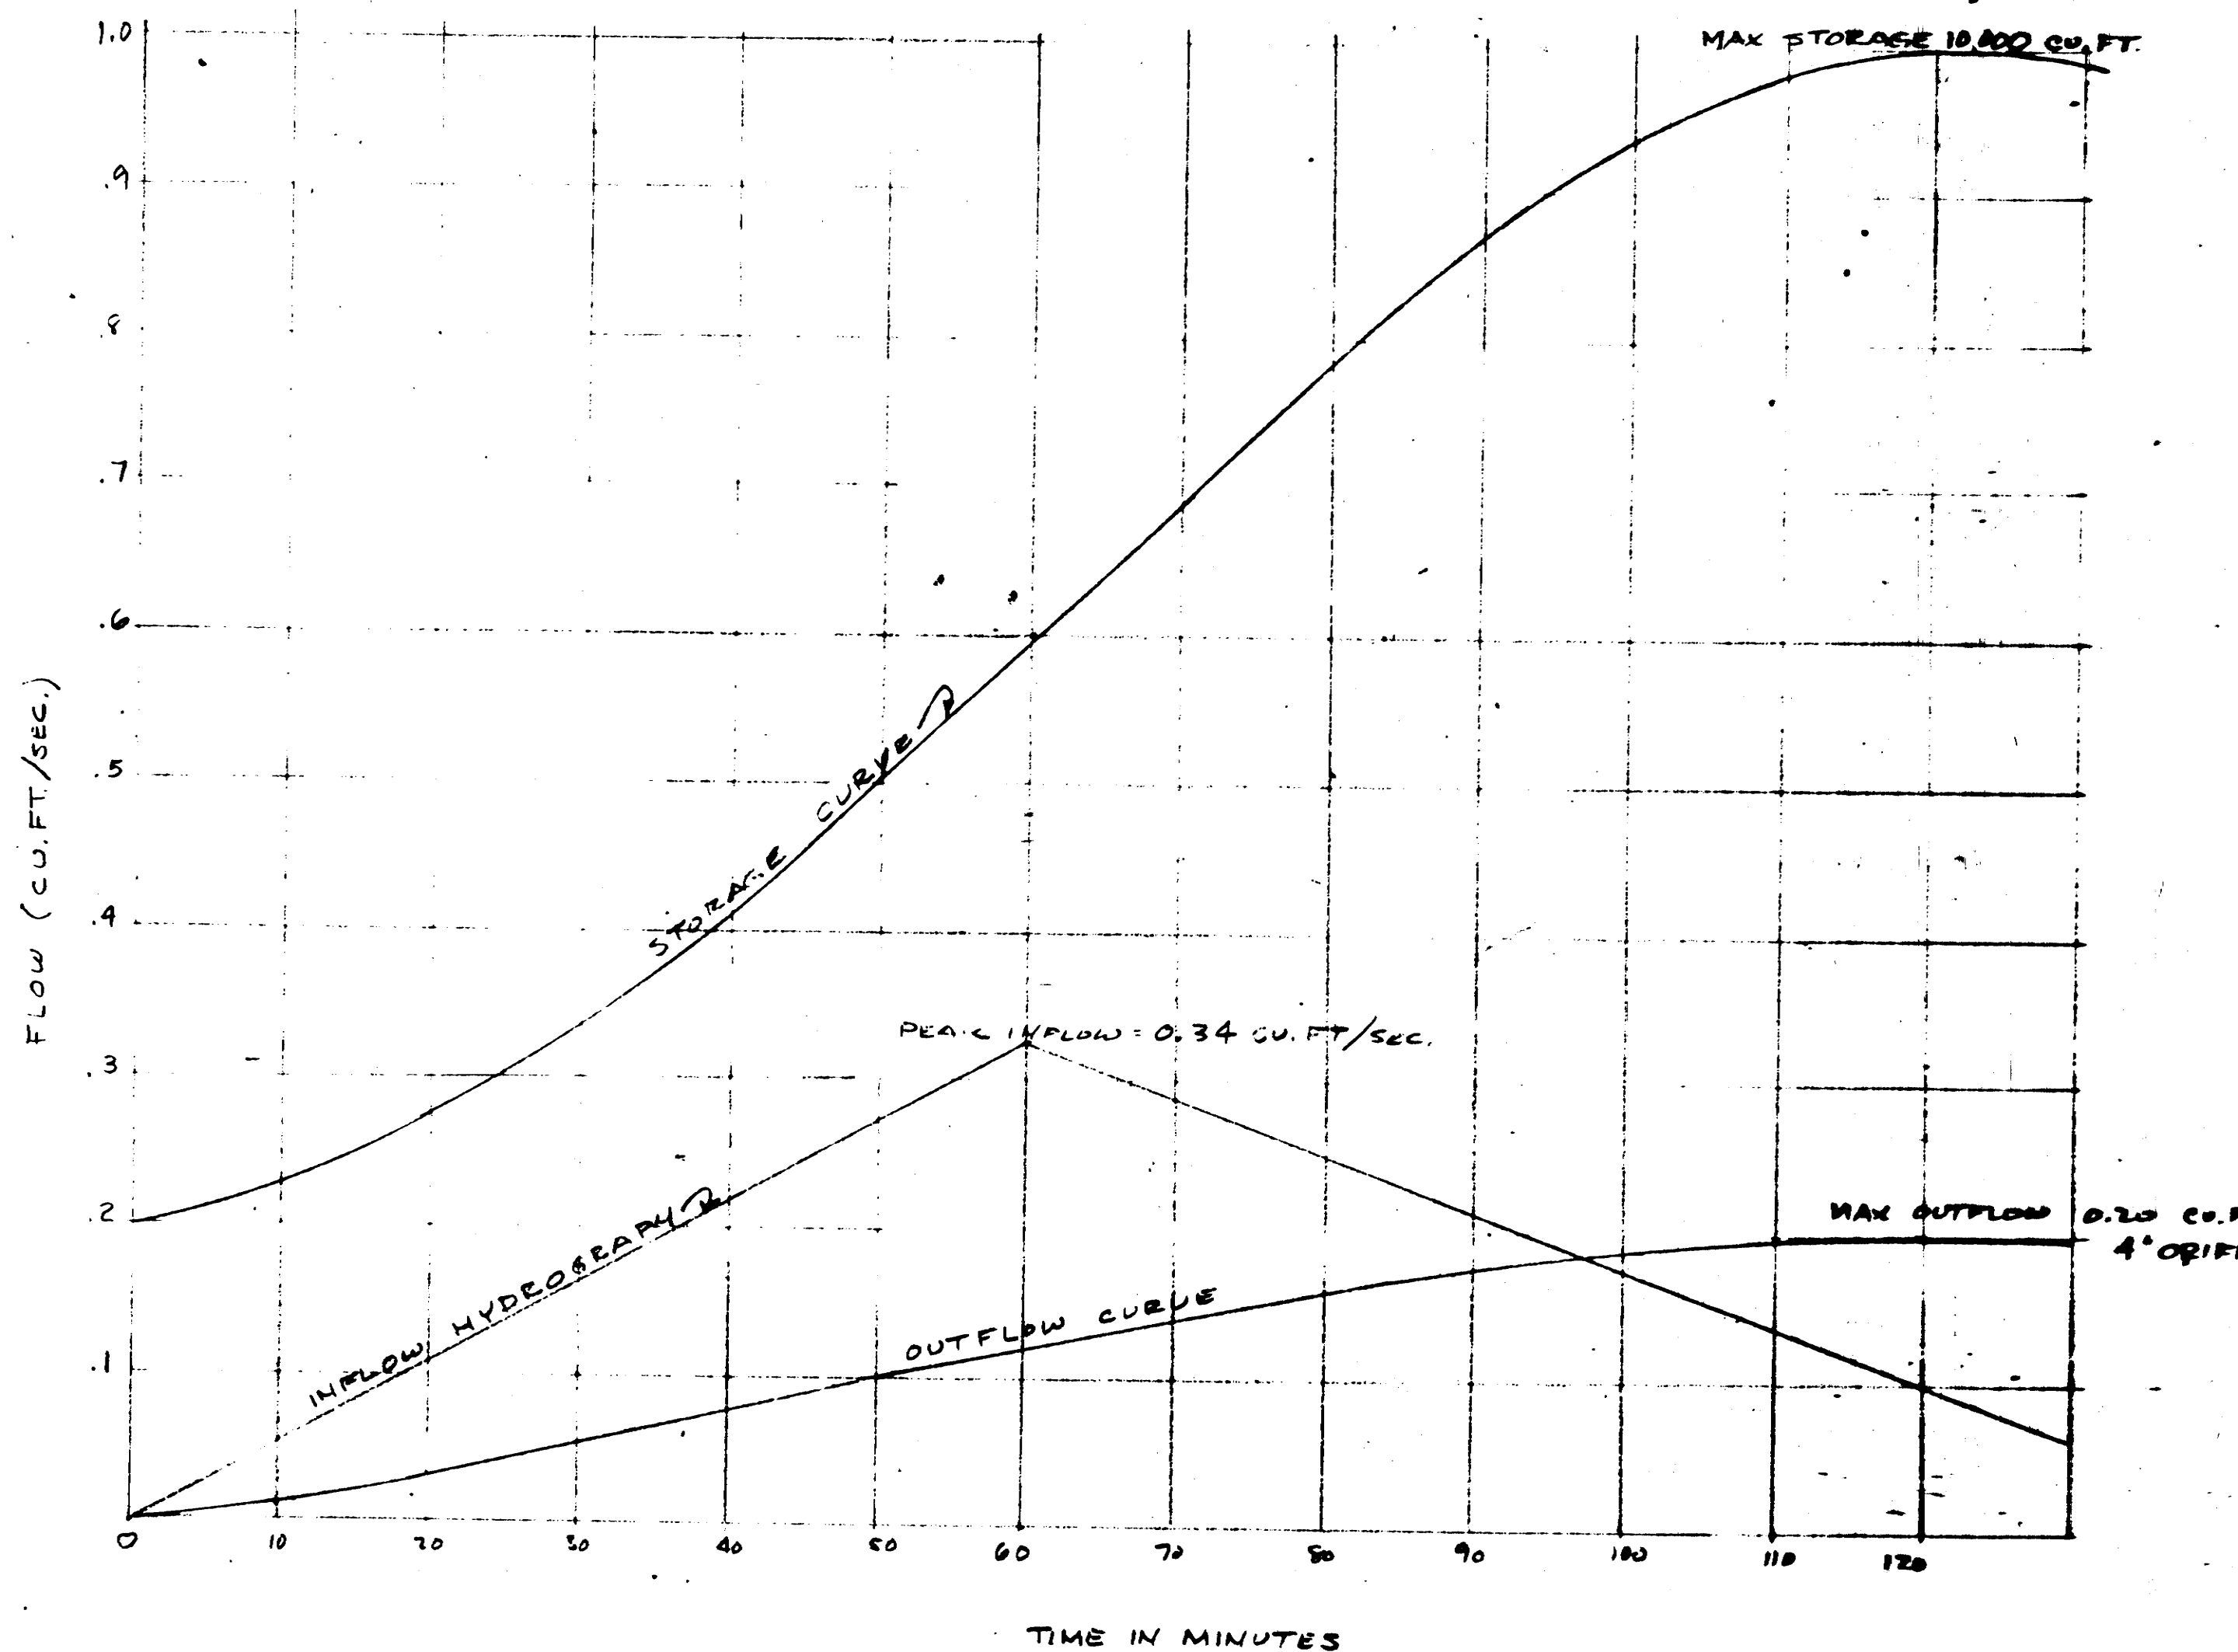


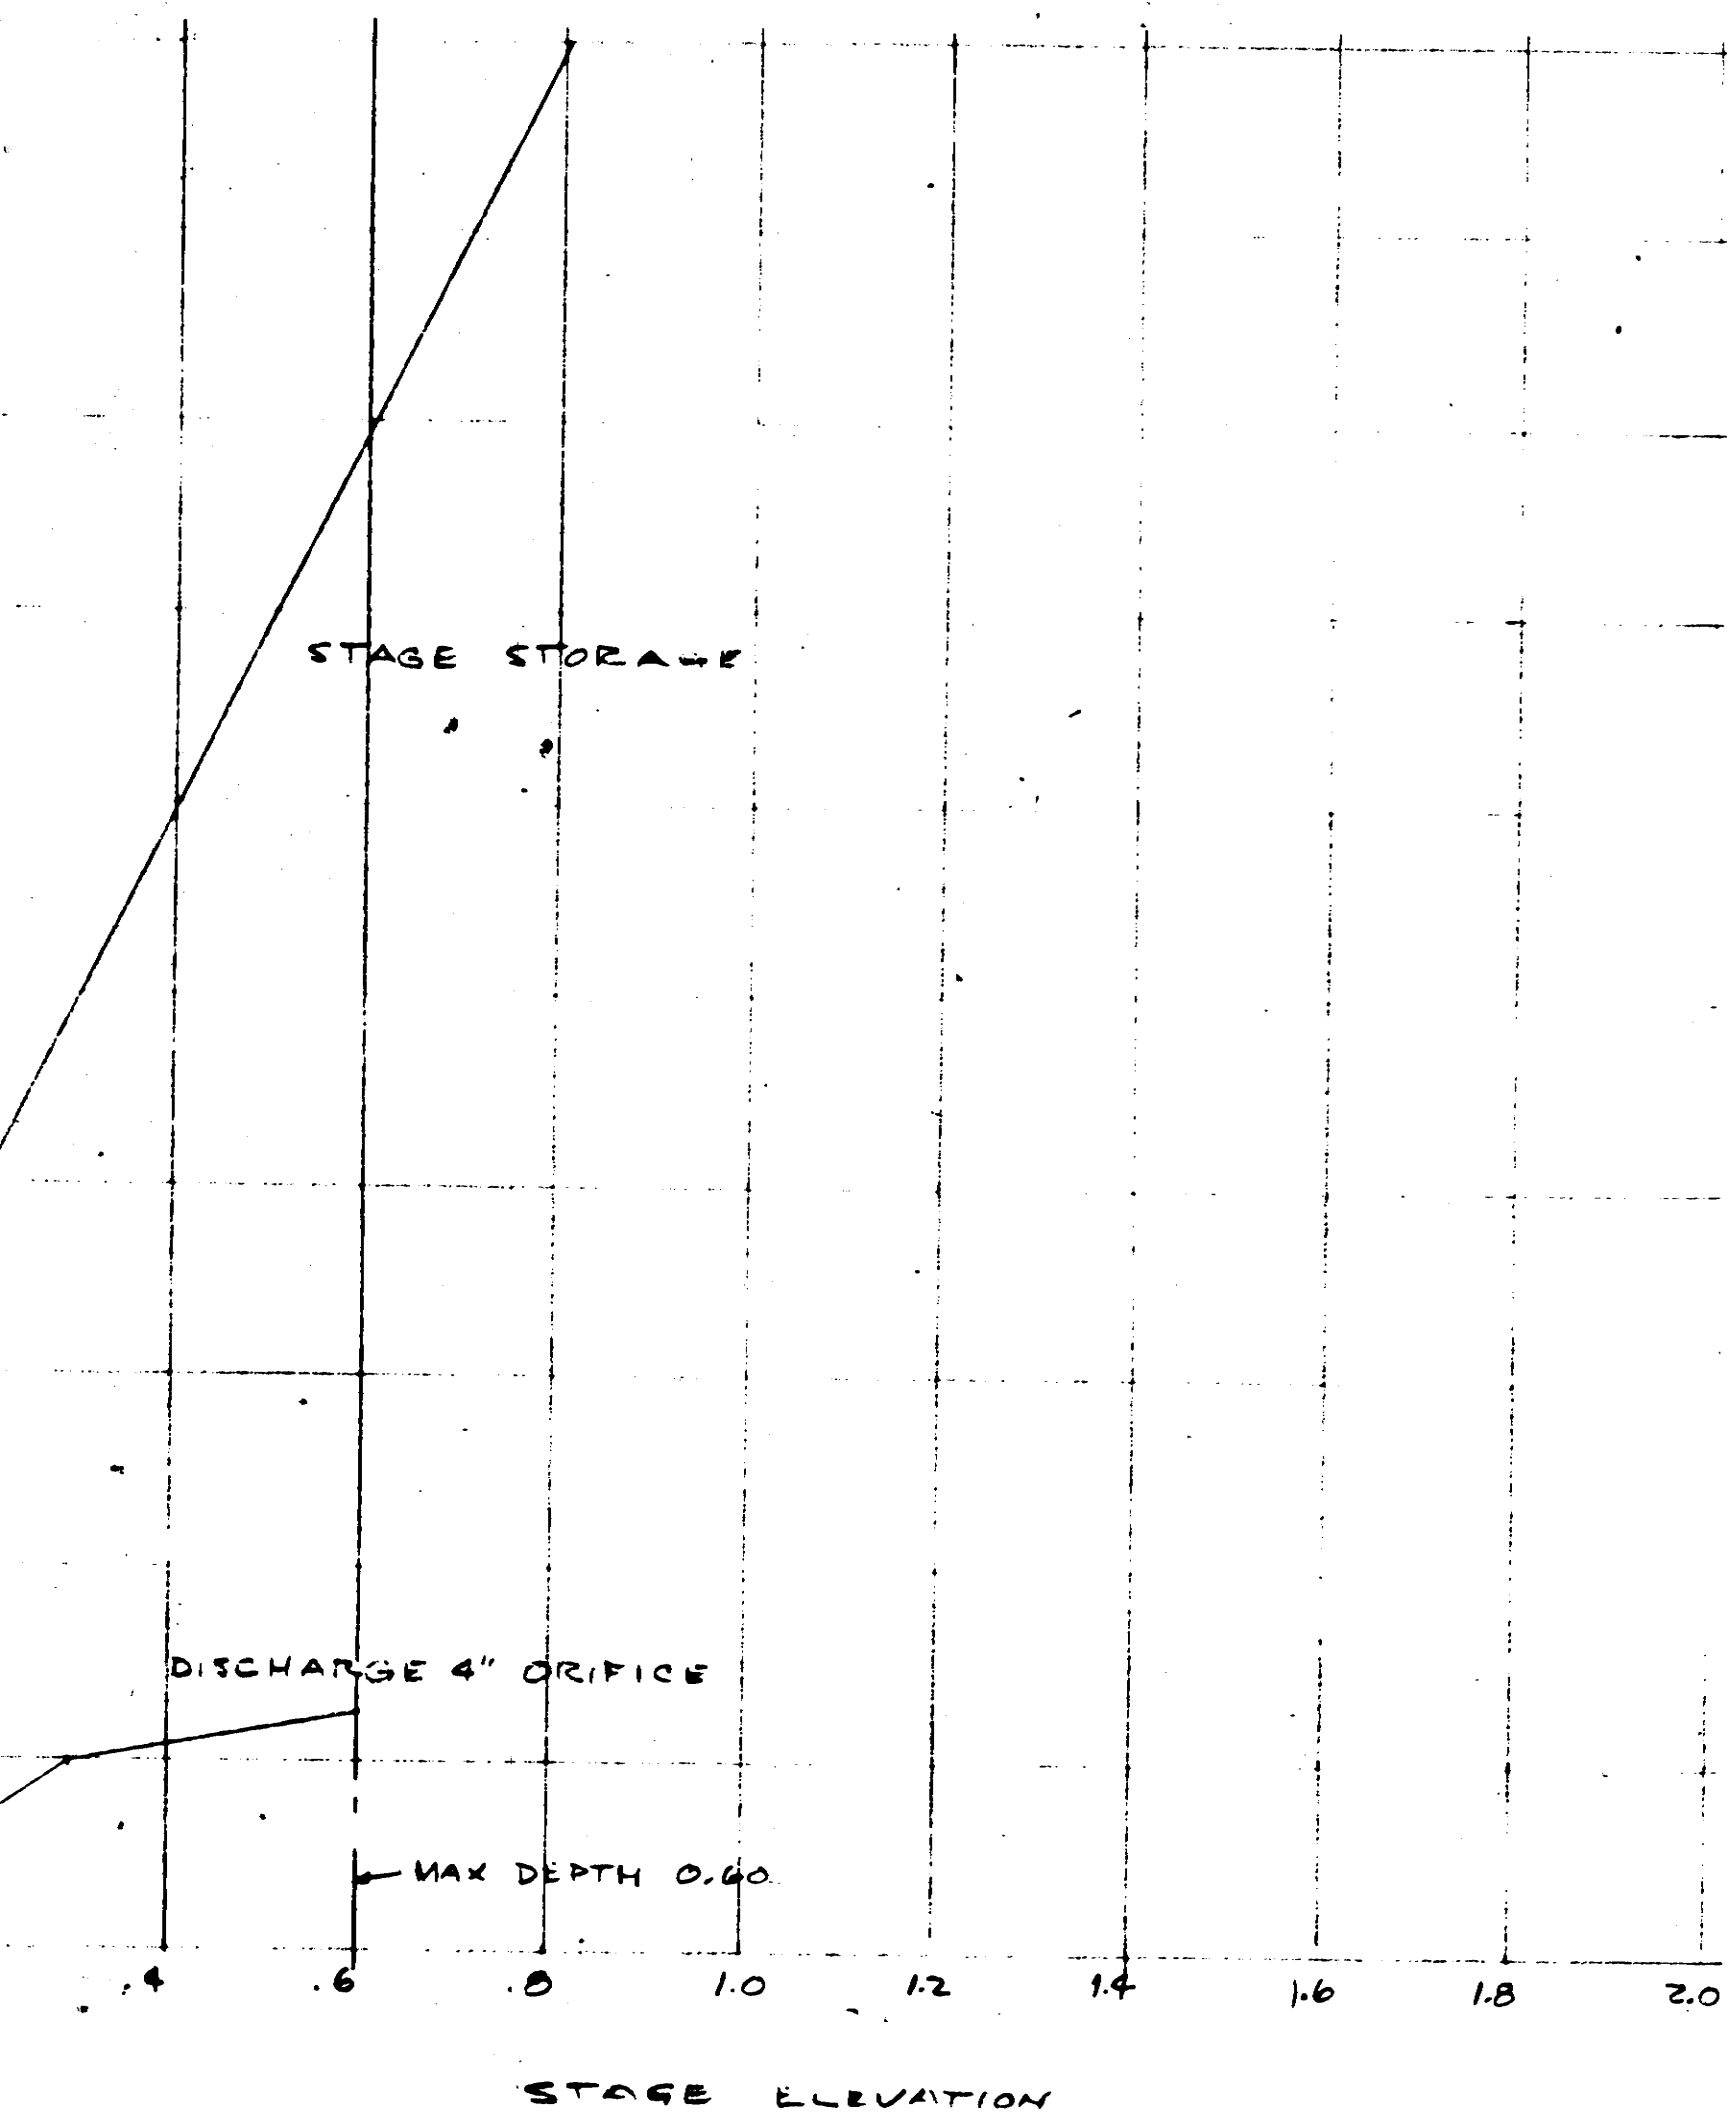

HIGH PINE PARK DEVELOPMENT
EAST LONGMEADOW, MASS.

RETENTION AREA
FLOOD ROUTING CURVES
0.1" PER/HR. STORM

SMITH & WALL
ENGINEERS ARCHITECTS
200 STATE ST. BOSTON, MASS.