
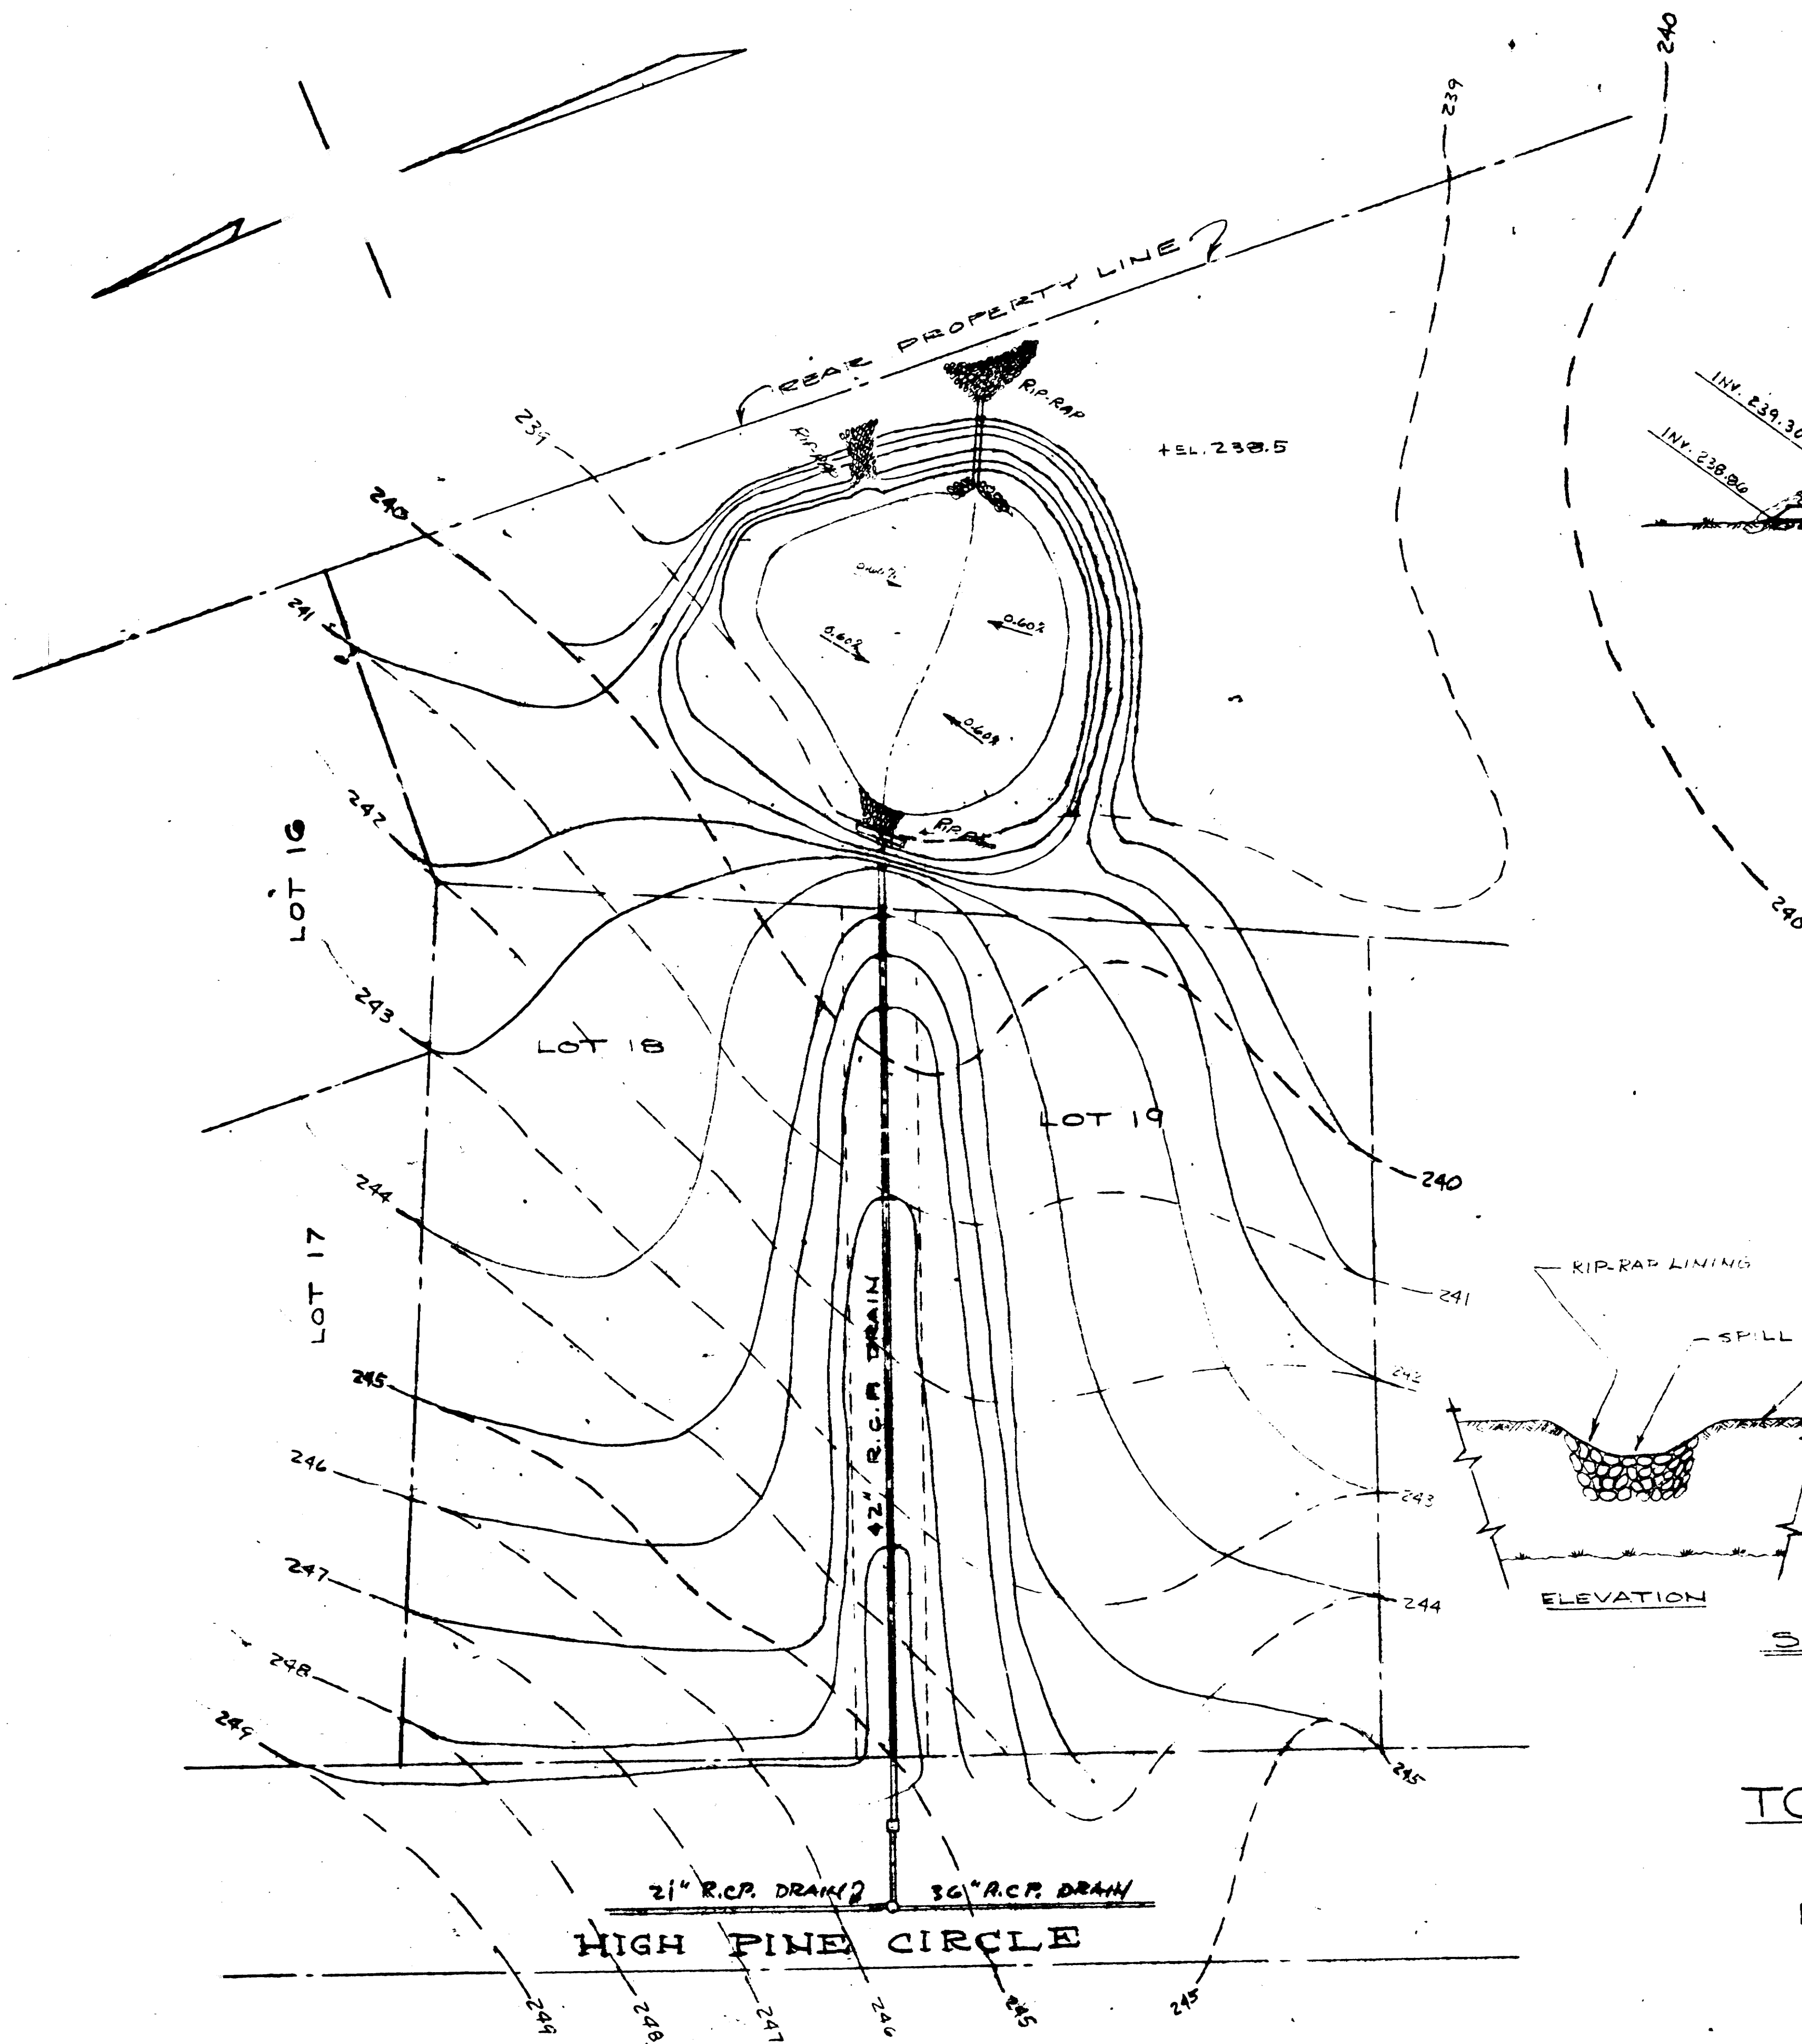


SECTION AT OUTLET PIPES

NOTES:

- ① EARTH DIKE - CONSTRUCTED WITH CLEAN FILL PLACED AND COMPACTED IN 6 INCH LAYERS.
- ② SPILLWAY - TO BE CONSTRUCTED WITH RIP-RAP.
- ③ EROSION CONTROL - FAN SHAPED RIP-RAP BELOW INLET PIPE AND BELOW OUTLET PIPES; REMAINING FACES AND AREAS OF RETENTION BASIN AND DIKE TO BE LOAMED AND SEEDED WITH RYE GRASS.

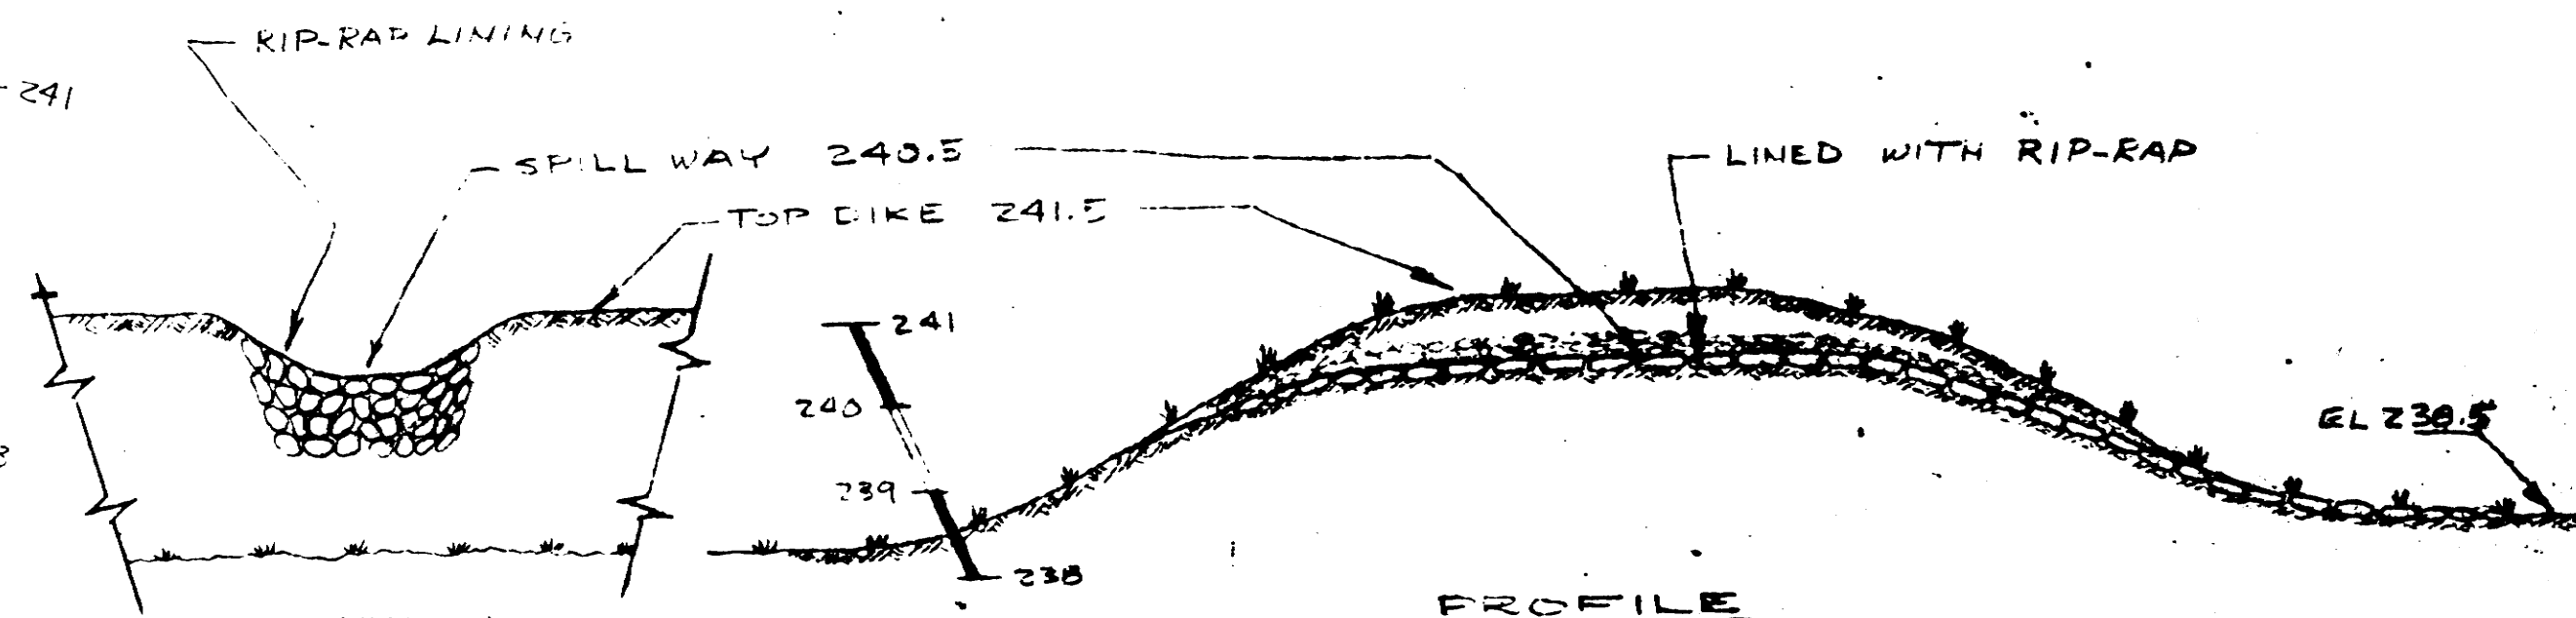

SECTION AT SPILLWAY

TOPOGRAPHIC PLAN RETENTION AREA

HIGH PINE PARK DEVELOPMENT

RON TERRY DEVELOPMENT INC.
31 OAK BLUFF CIRCLE
EAST LONGMEADOW, MASS.



John F. Smith

30 FEET/INCH
JULY 1973
SHEET 13
SMITH & WALLEN
ENGINEERING COMPANY, INC.
602 WHITE ST., SPRINGFIELD, MASS.

SD 1713