

MCCORMACK
QUARRY


ARCHIE CONST.
CO.

SOMERS

R AD

EAST LONGMEADOW

PLAN & PR FILE
OF
STORM DRAIN
SOMERS ROAD
TOWN OF EAST LONGMEADOW
SCALE 1"=40' HOR, FEB, 1974,
1"=4' VERT.
A.A. MELLEN TOWN ENGR.

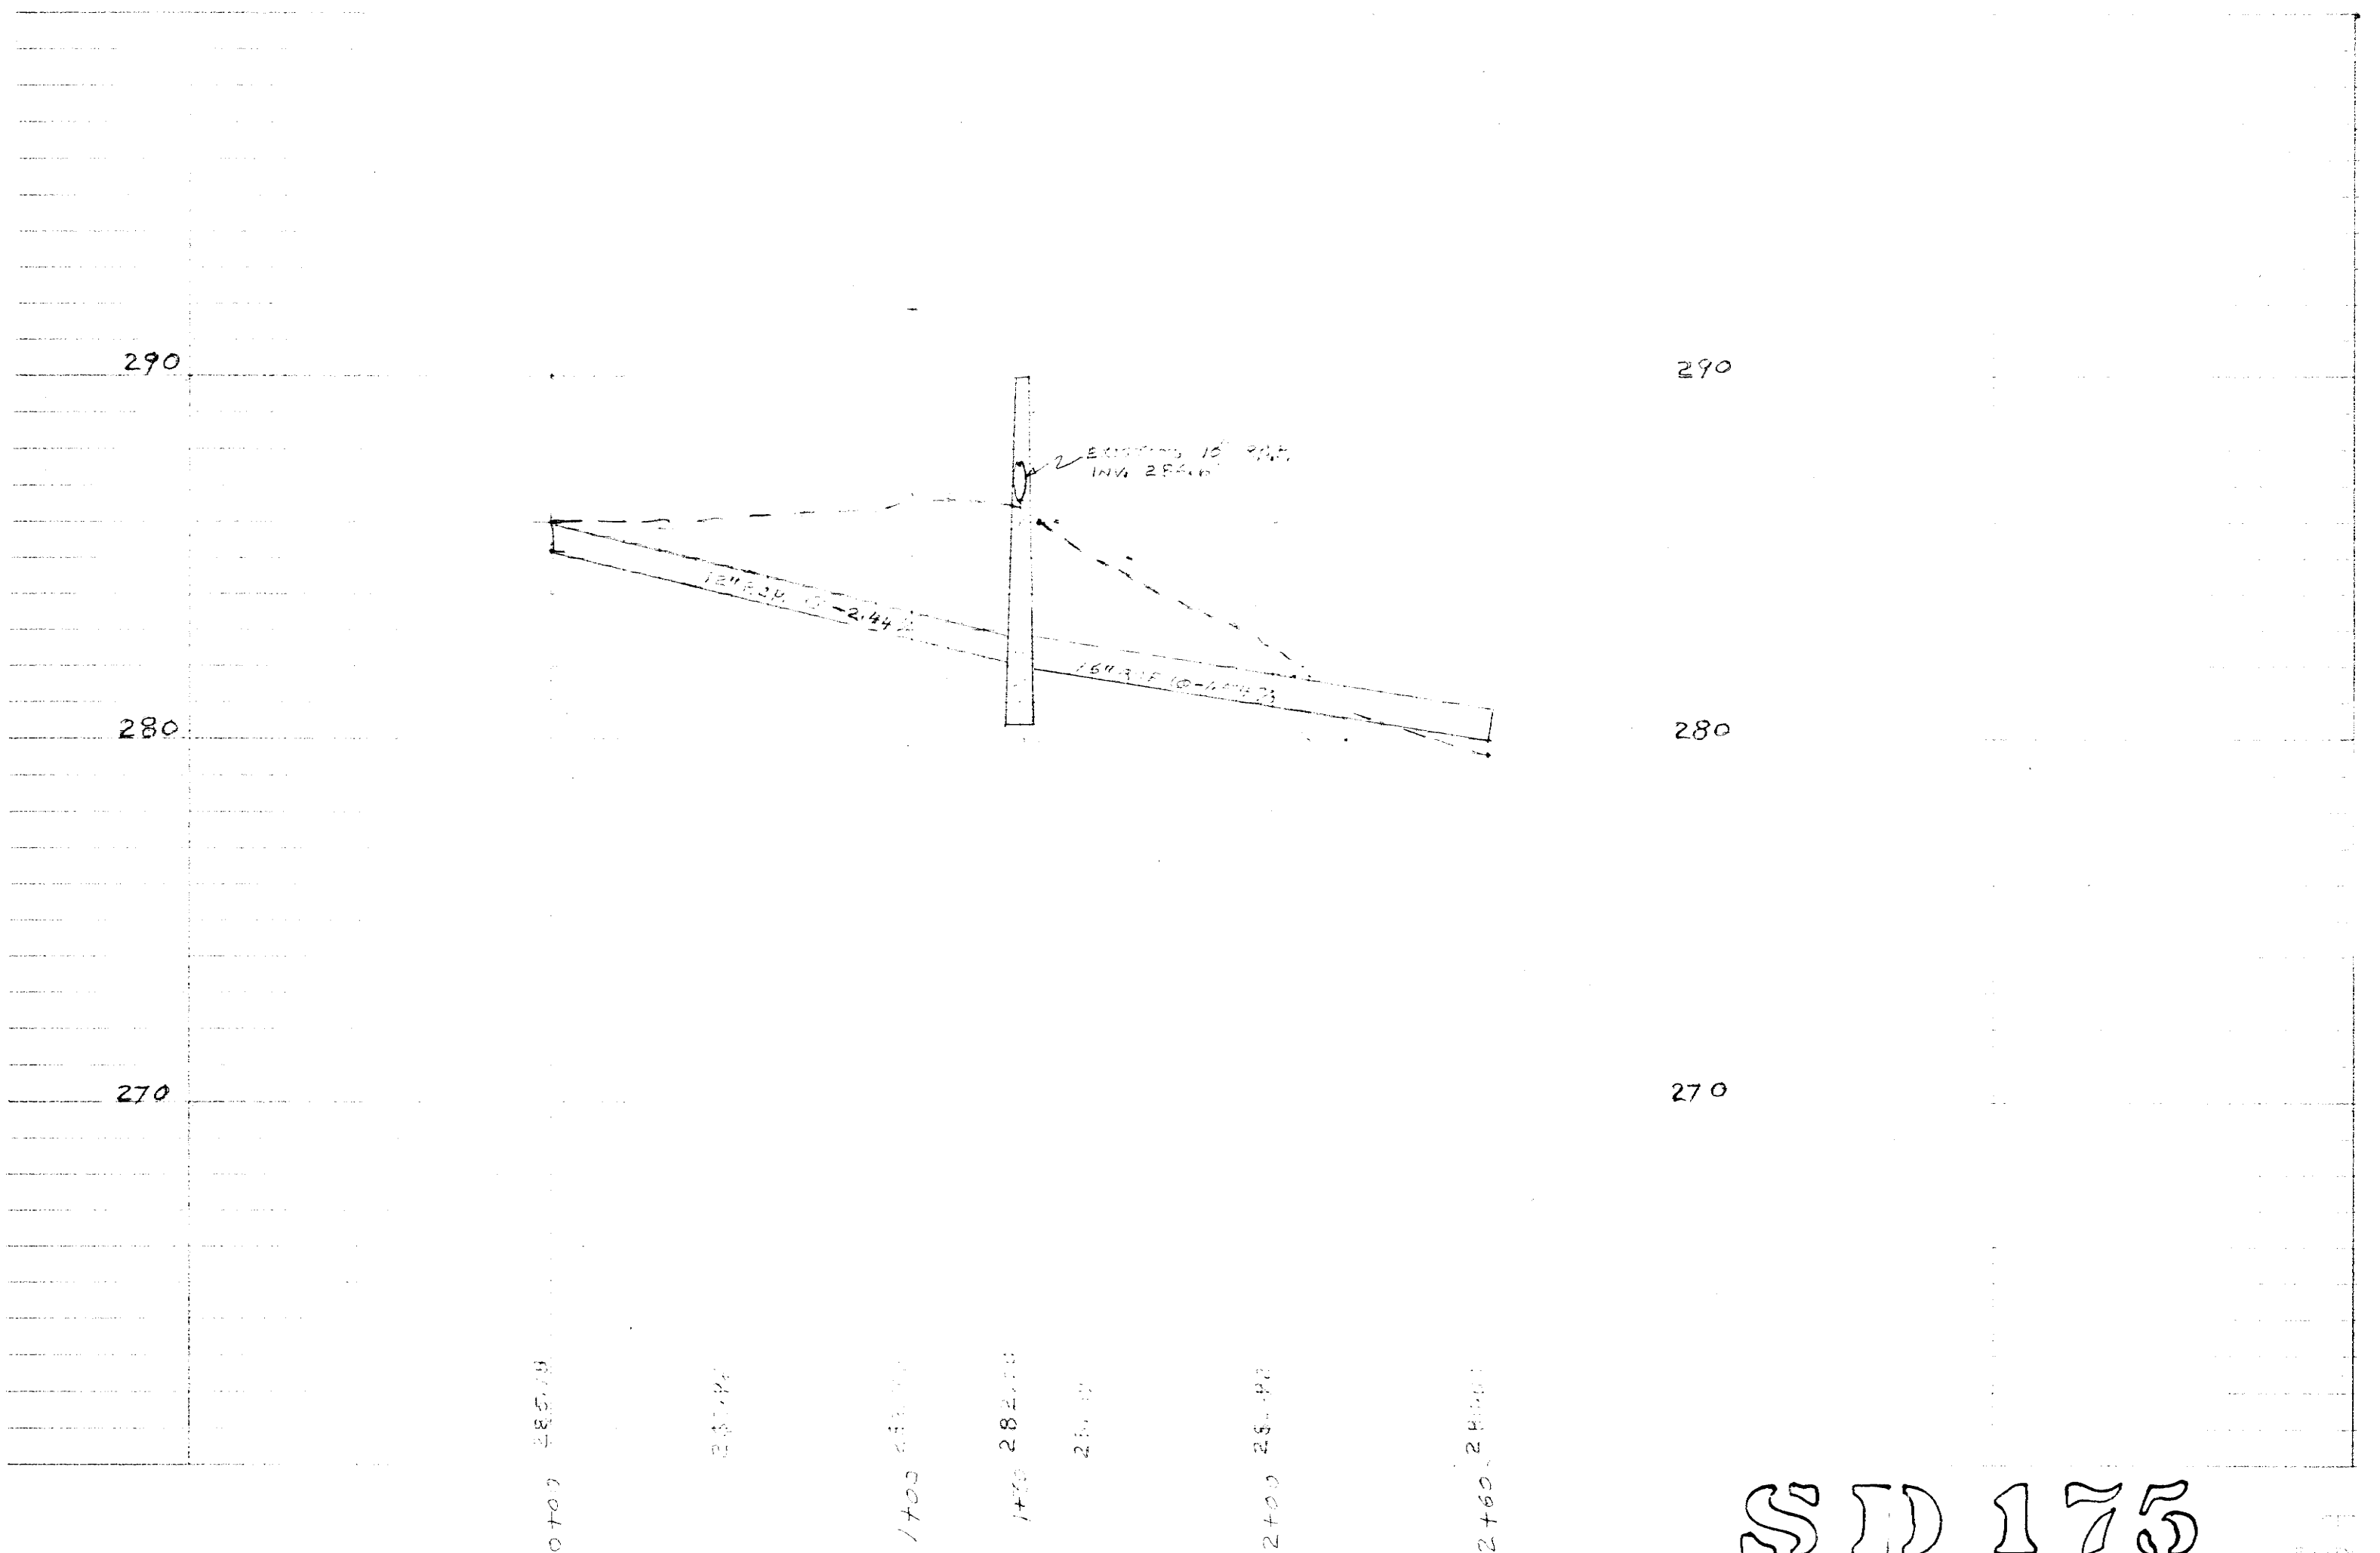

SD 175