
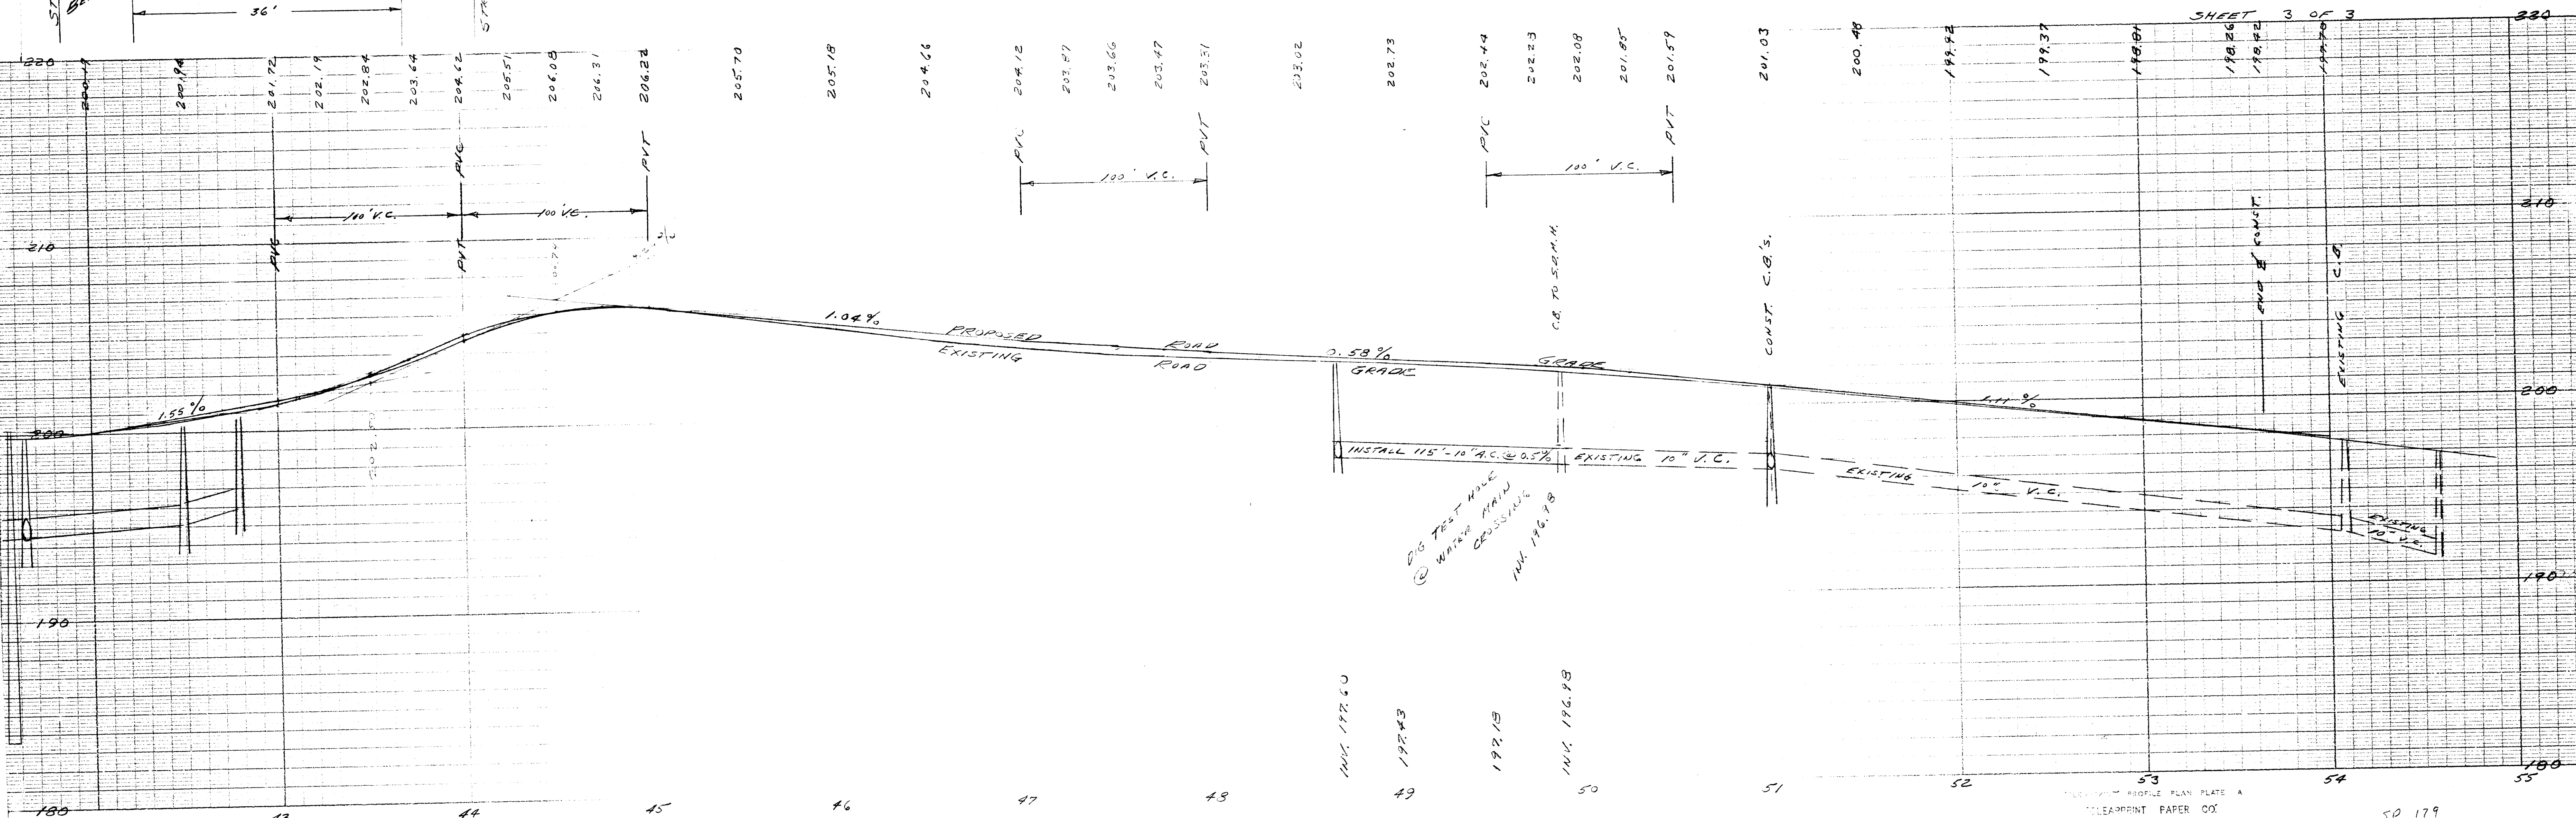


$\Delta = 90^{\circ}2'00''$   
 $T = 50.00'$   
 $R = 621.44'$   
 $ARC = 99.73'$   
 $CH = 79.63'$

$\Delta = 25^{\circ}03'10.5''$   
 $T = 53.00'$   
 $R = 220.47'$   
 $ARC = 93.34'$   
 $CH = 77.54'$

$\Delta = 6^{\circ}44'45''$   
 $T = 100.00'$   
 $R = 1676.81'$   
 $ARC = 199.78'$   
 $CH = 199.66'$

PLAN & PROFILE FOR  
 ROAD CONSTRUCTION  
 MAPLE STREET  
 EAST LONGMEADOW MASS.  
 SCALE: 1" = 40' HOR. MAR. 1977  
 1" = 4' VERT. TOWN ENGR.  
 A.A. MELIEN

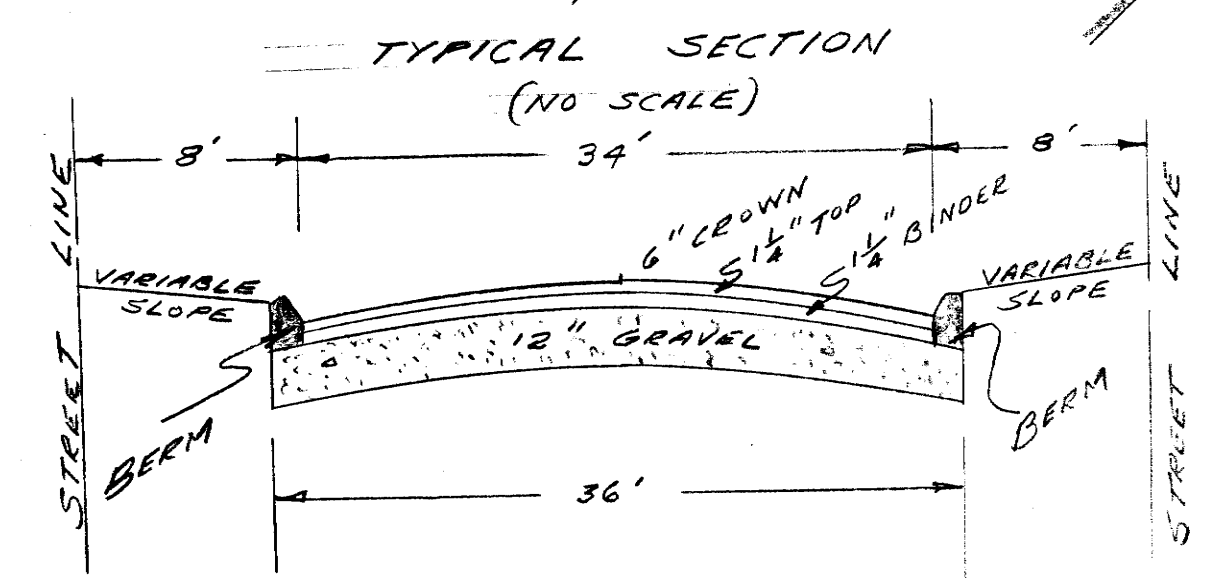

SHEET 3 OF 3  
 50 179

CLEARPRINT PAPER CO.  
 MADE IN U.S.A.