
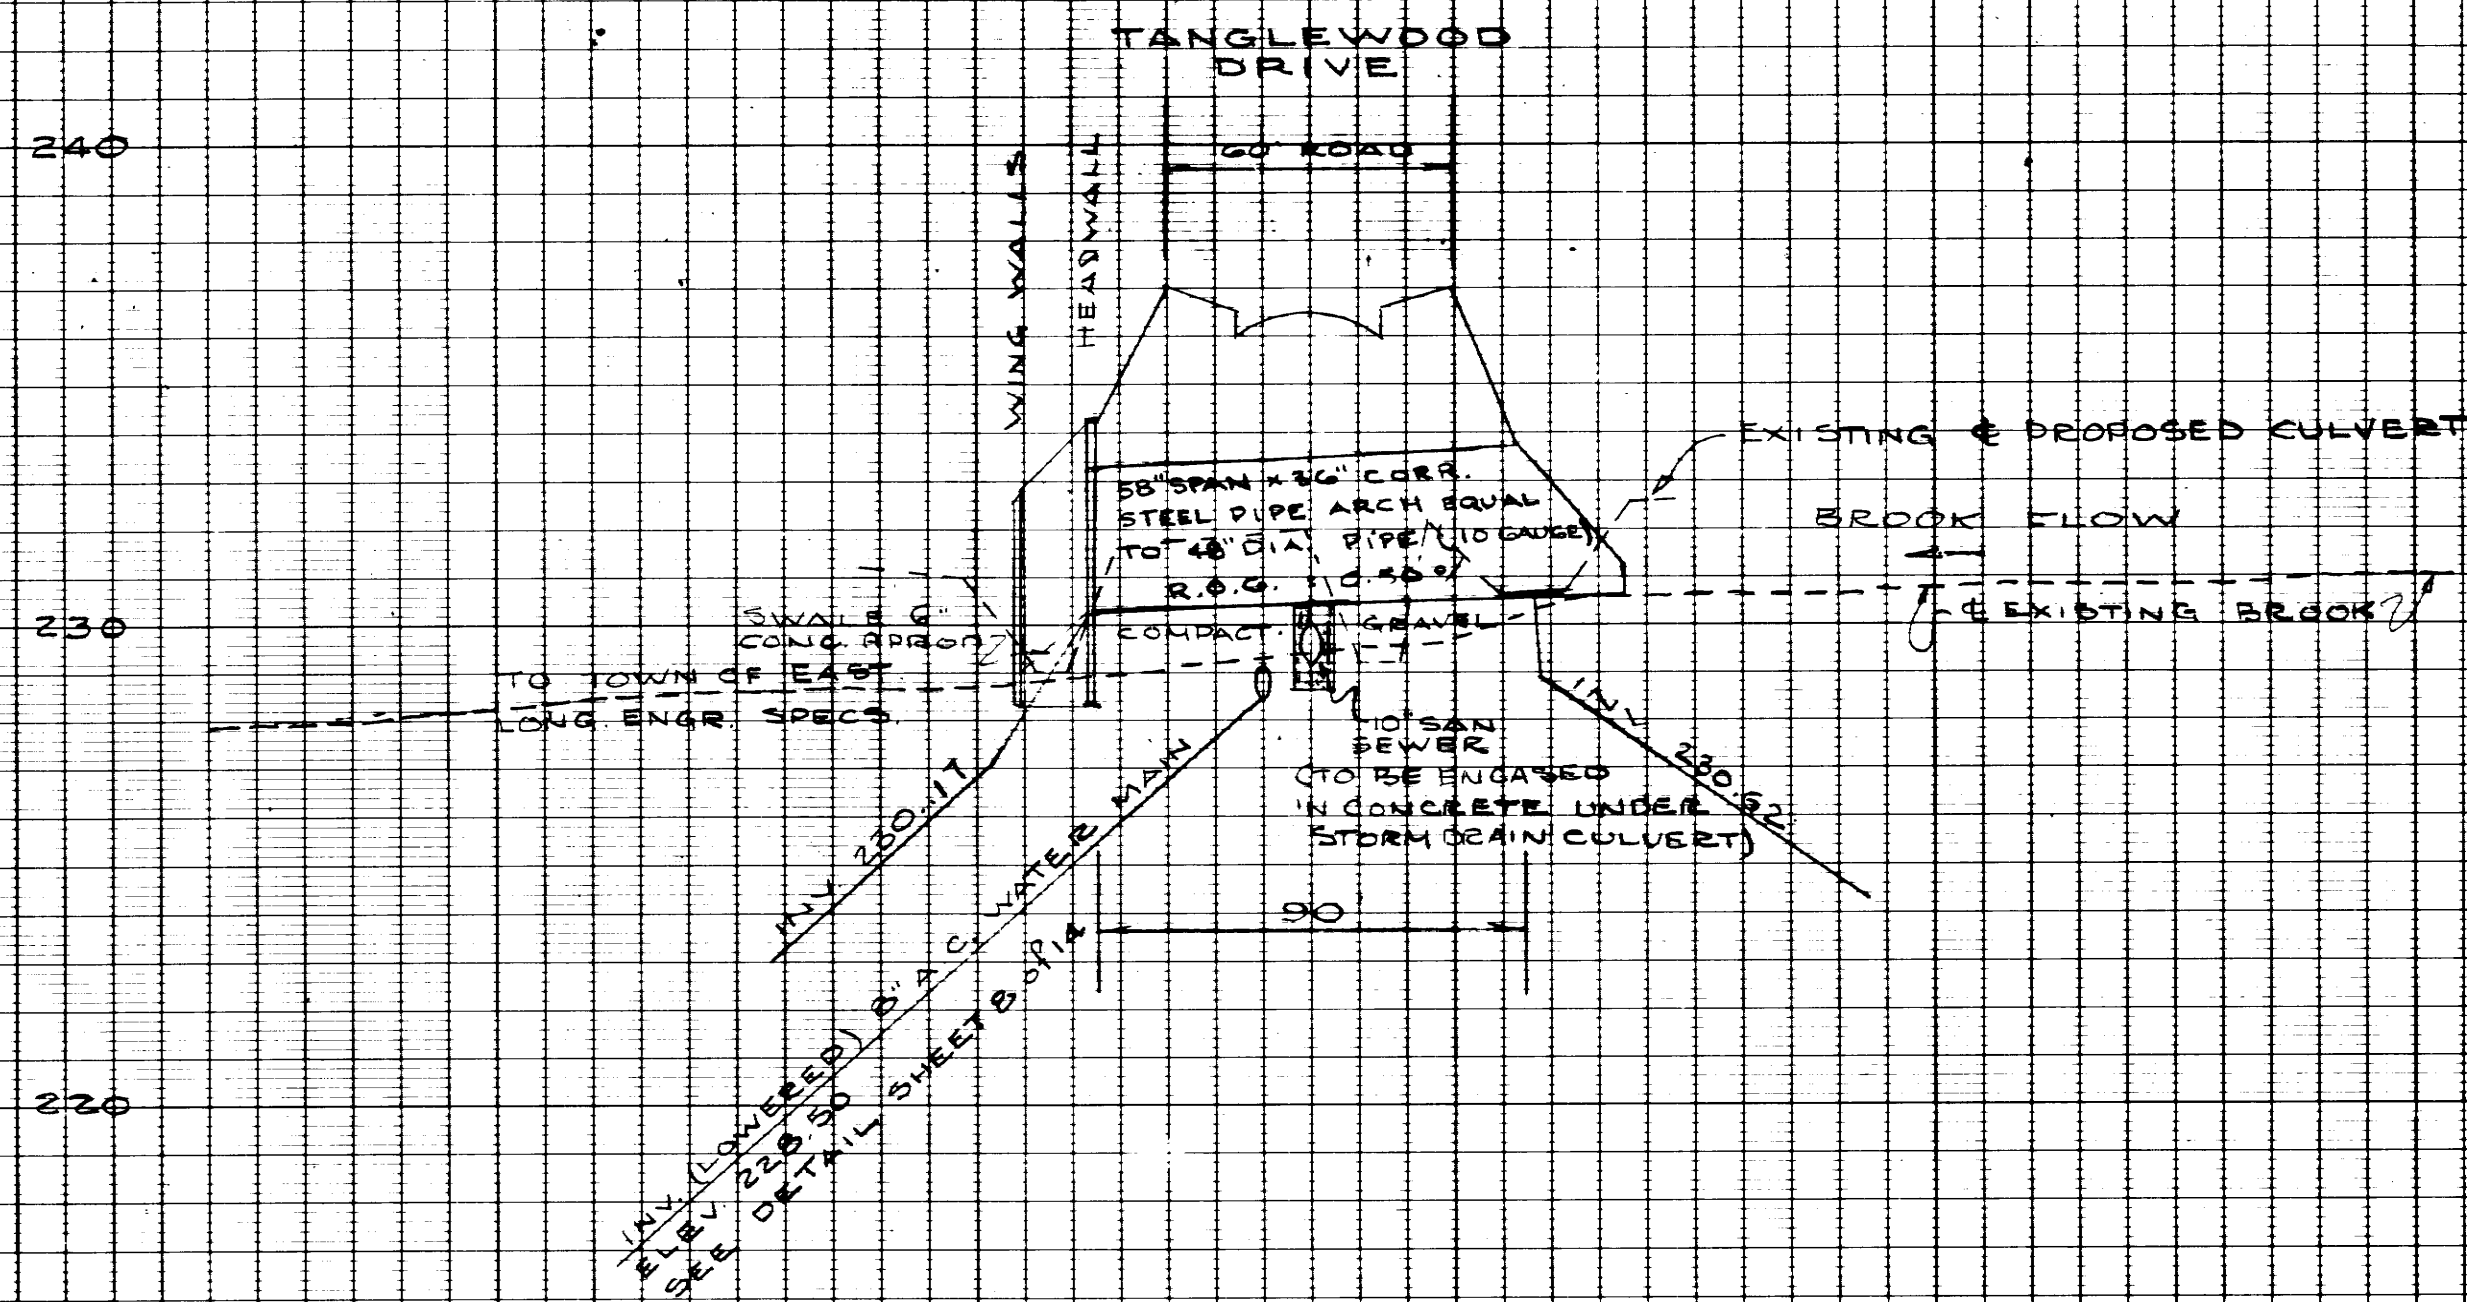


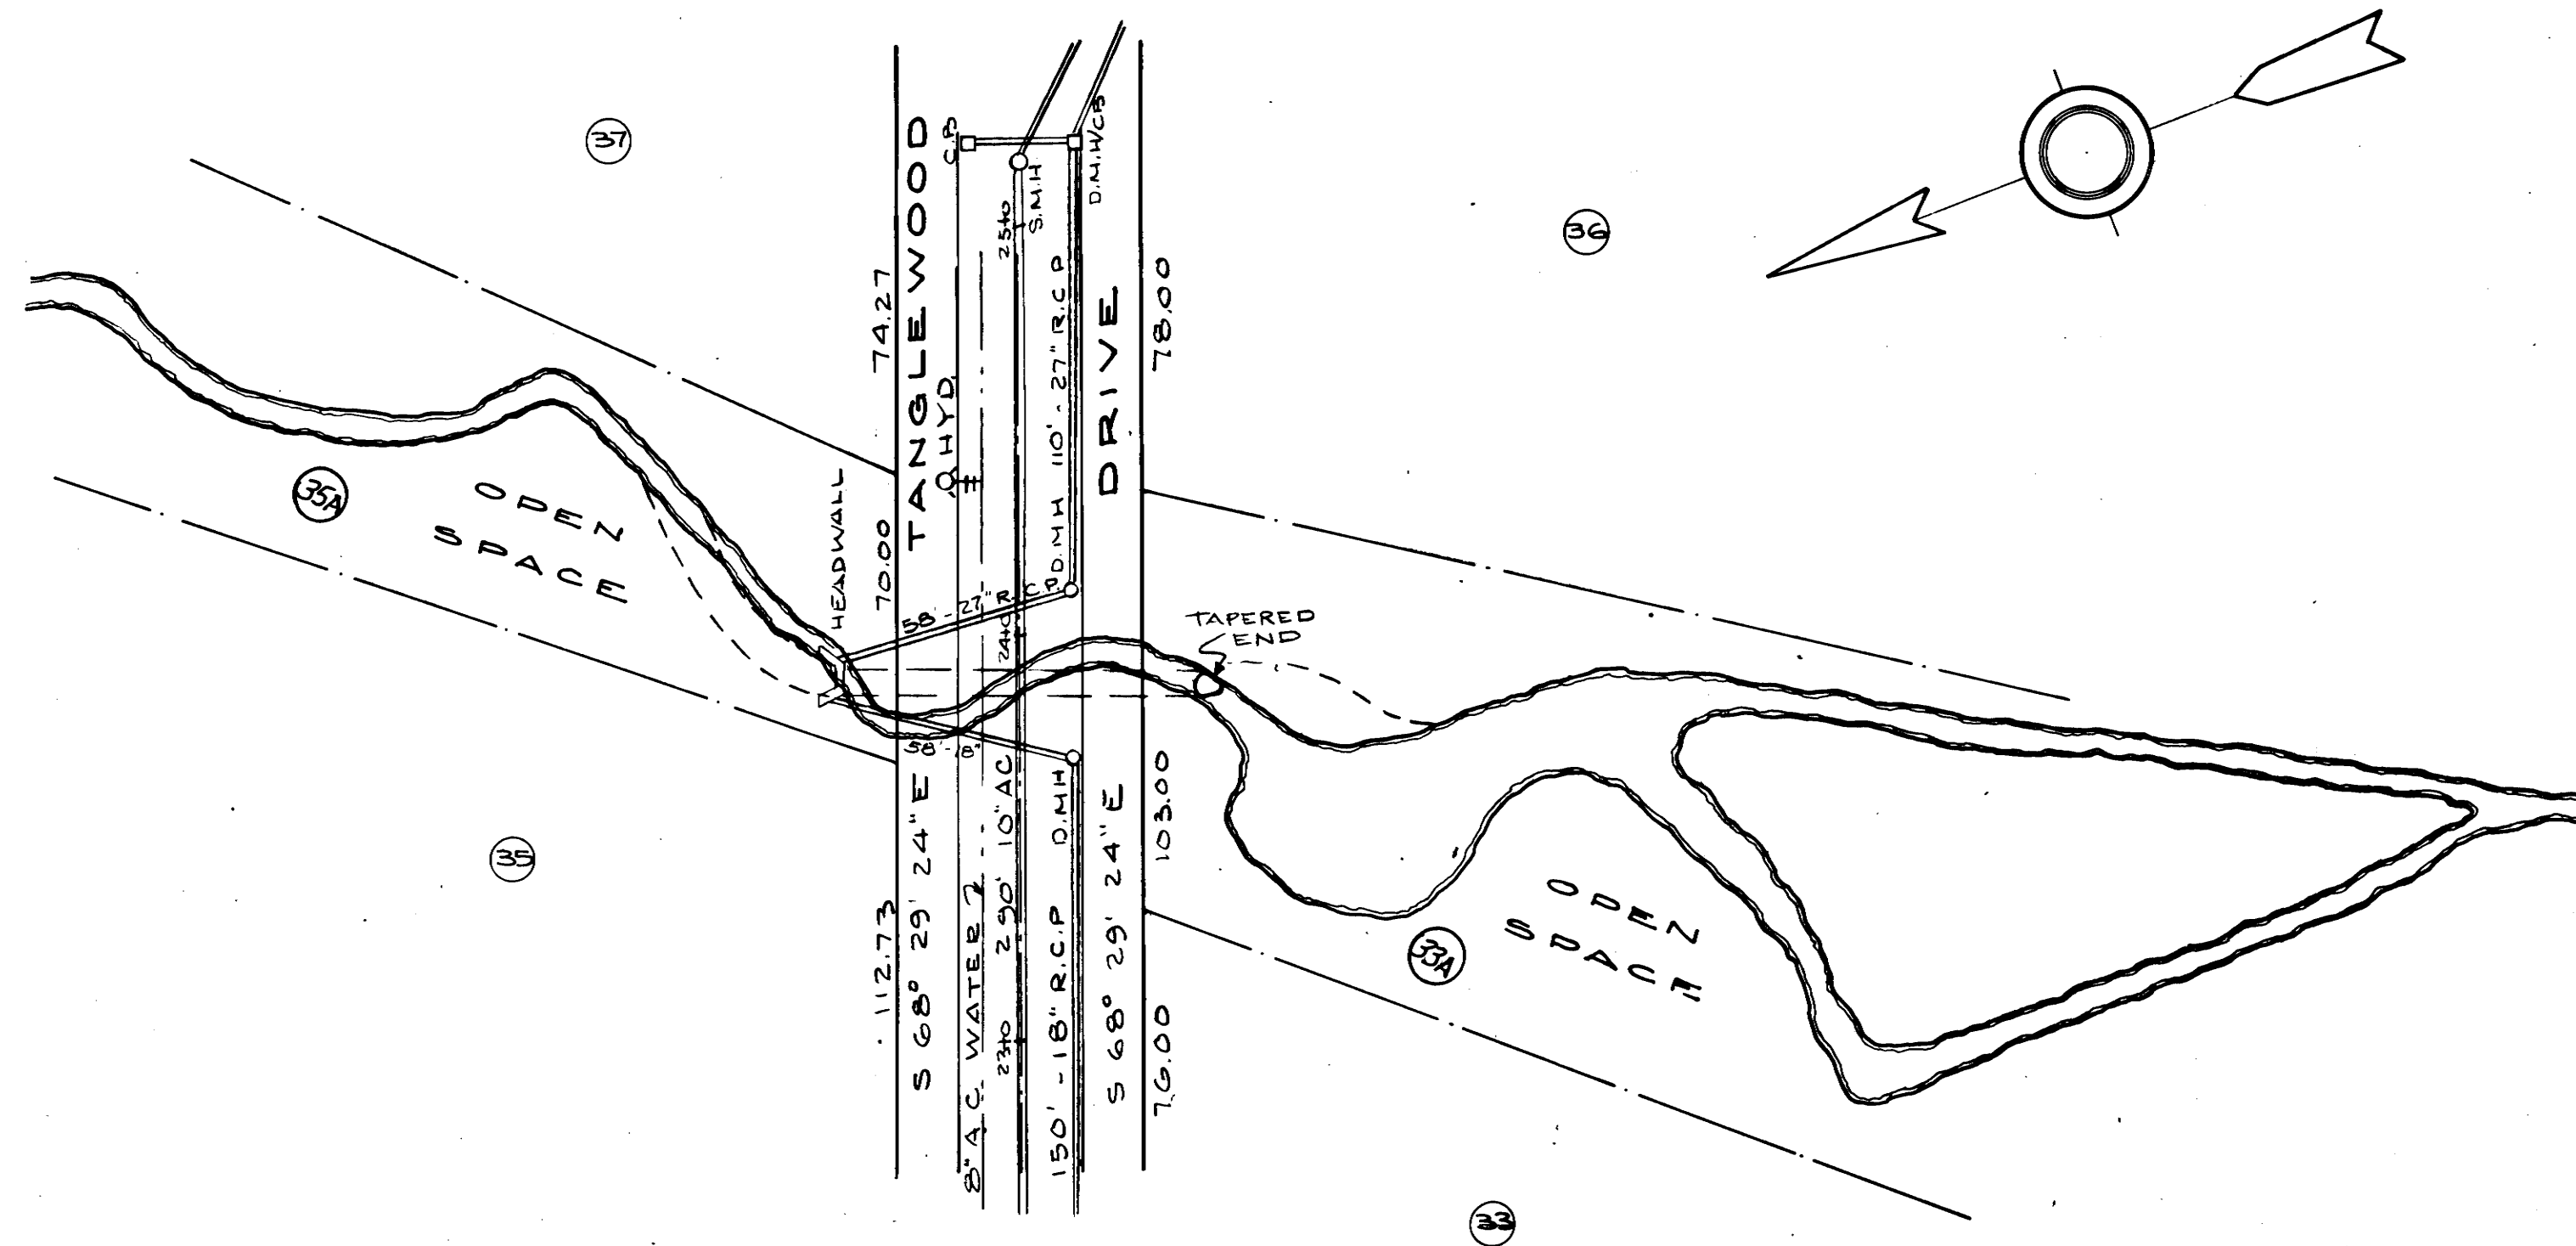

COMMONWEALTH OF MASSACHUSETTS
JOHN F. SMITH
No. 11312
REGISTERED
PROFESSIONAL ENGINEER