


T.B.M. HYDRANT SPINDLE @
HIGH SCHOOL ENTRANCE - ELEV. = 240.525

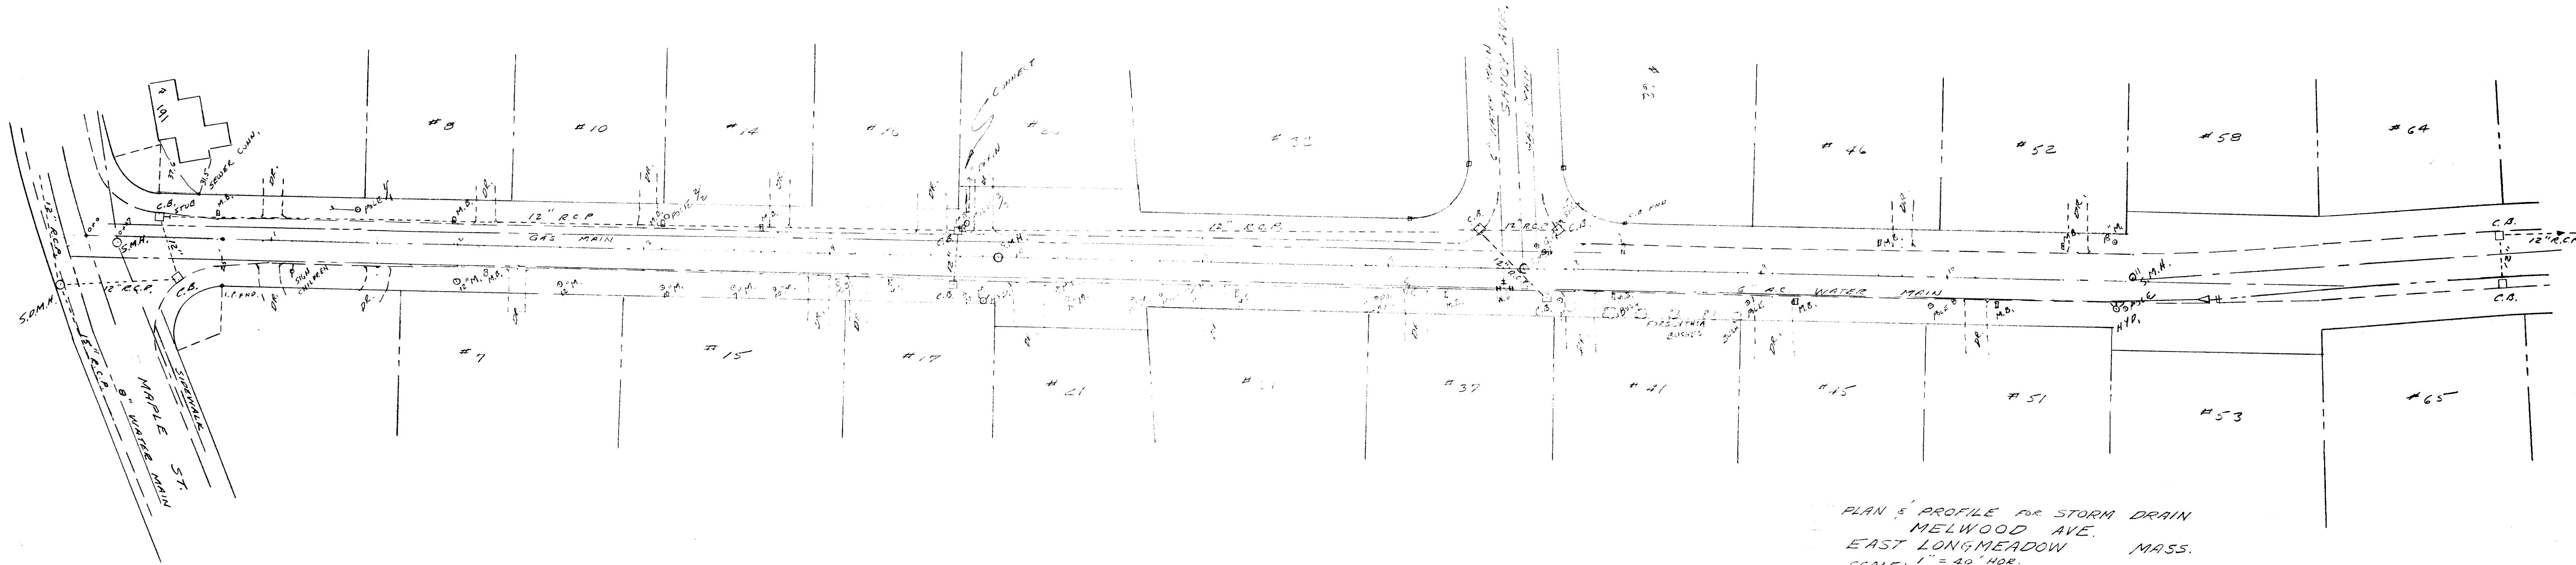

PLAN & PROFILE FOR STORM DRAIN
MELWOOD AVE.
EAST LONGMEADOW MASS.
SCALE: 1" = 40' HOR. SEPT. 1976
1" = 4' VERT. TOWN ENG'R.
A. A. MELIEN

