



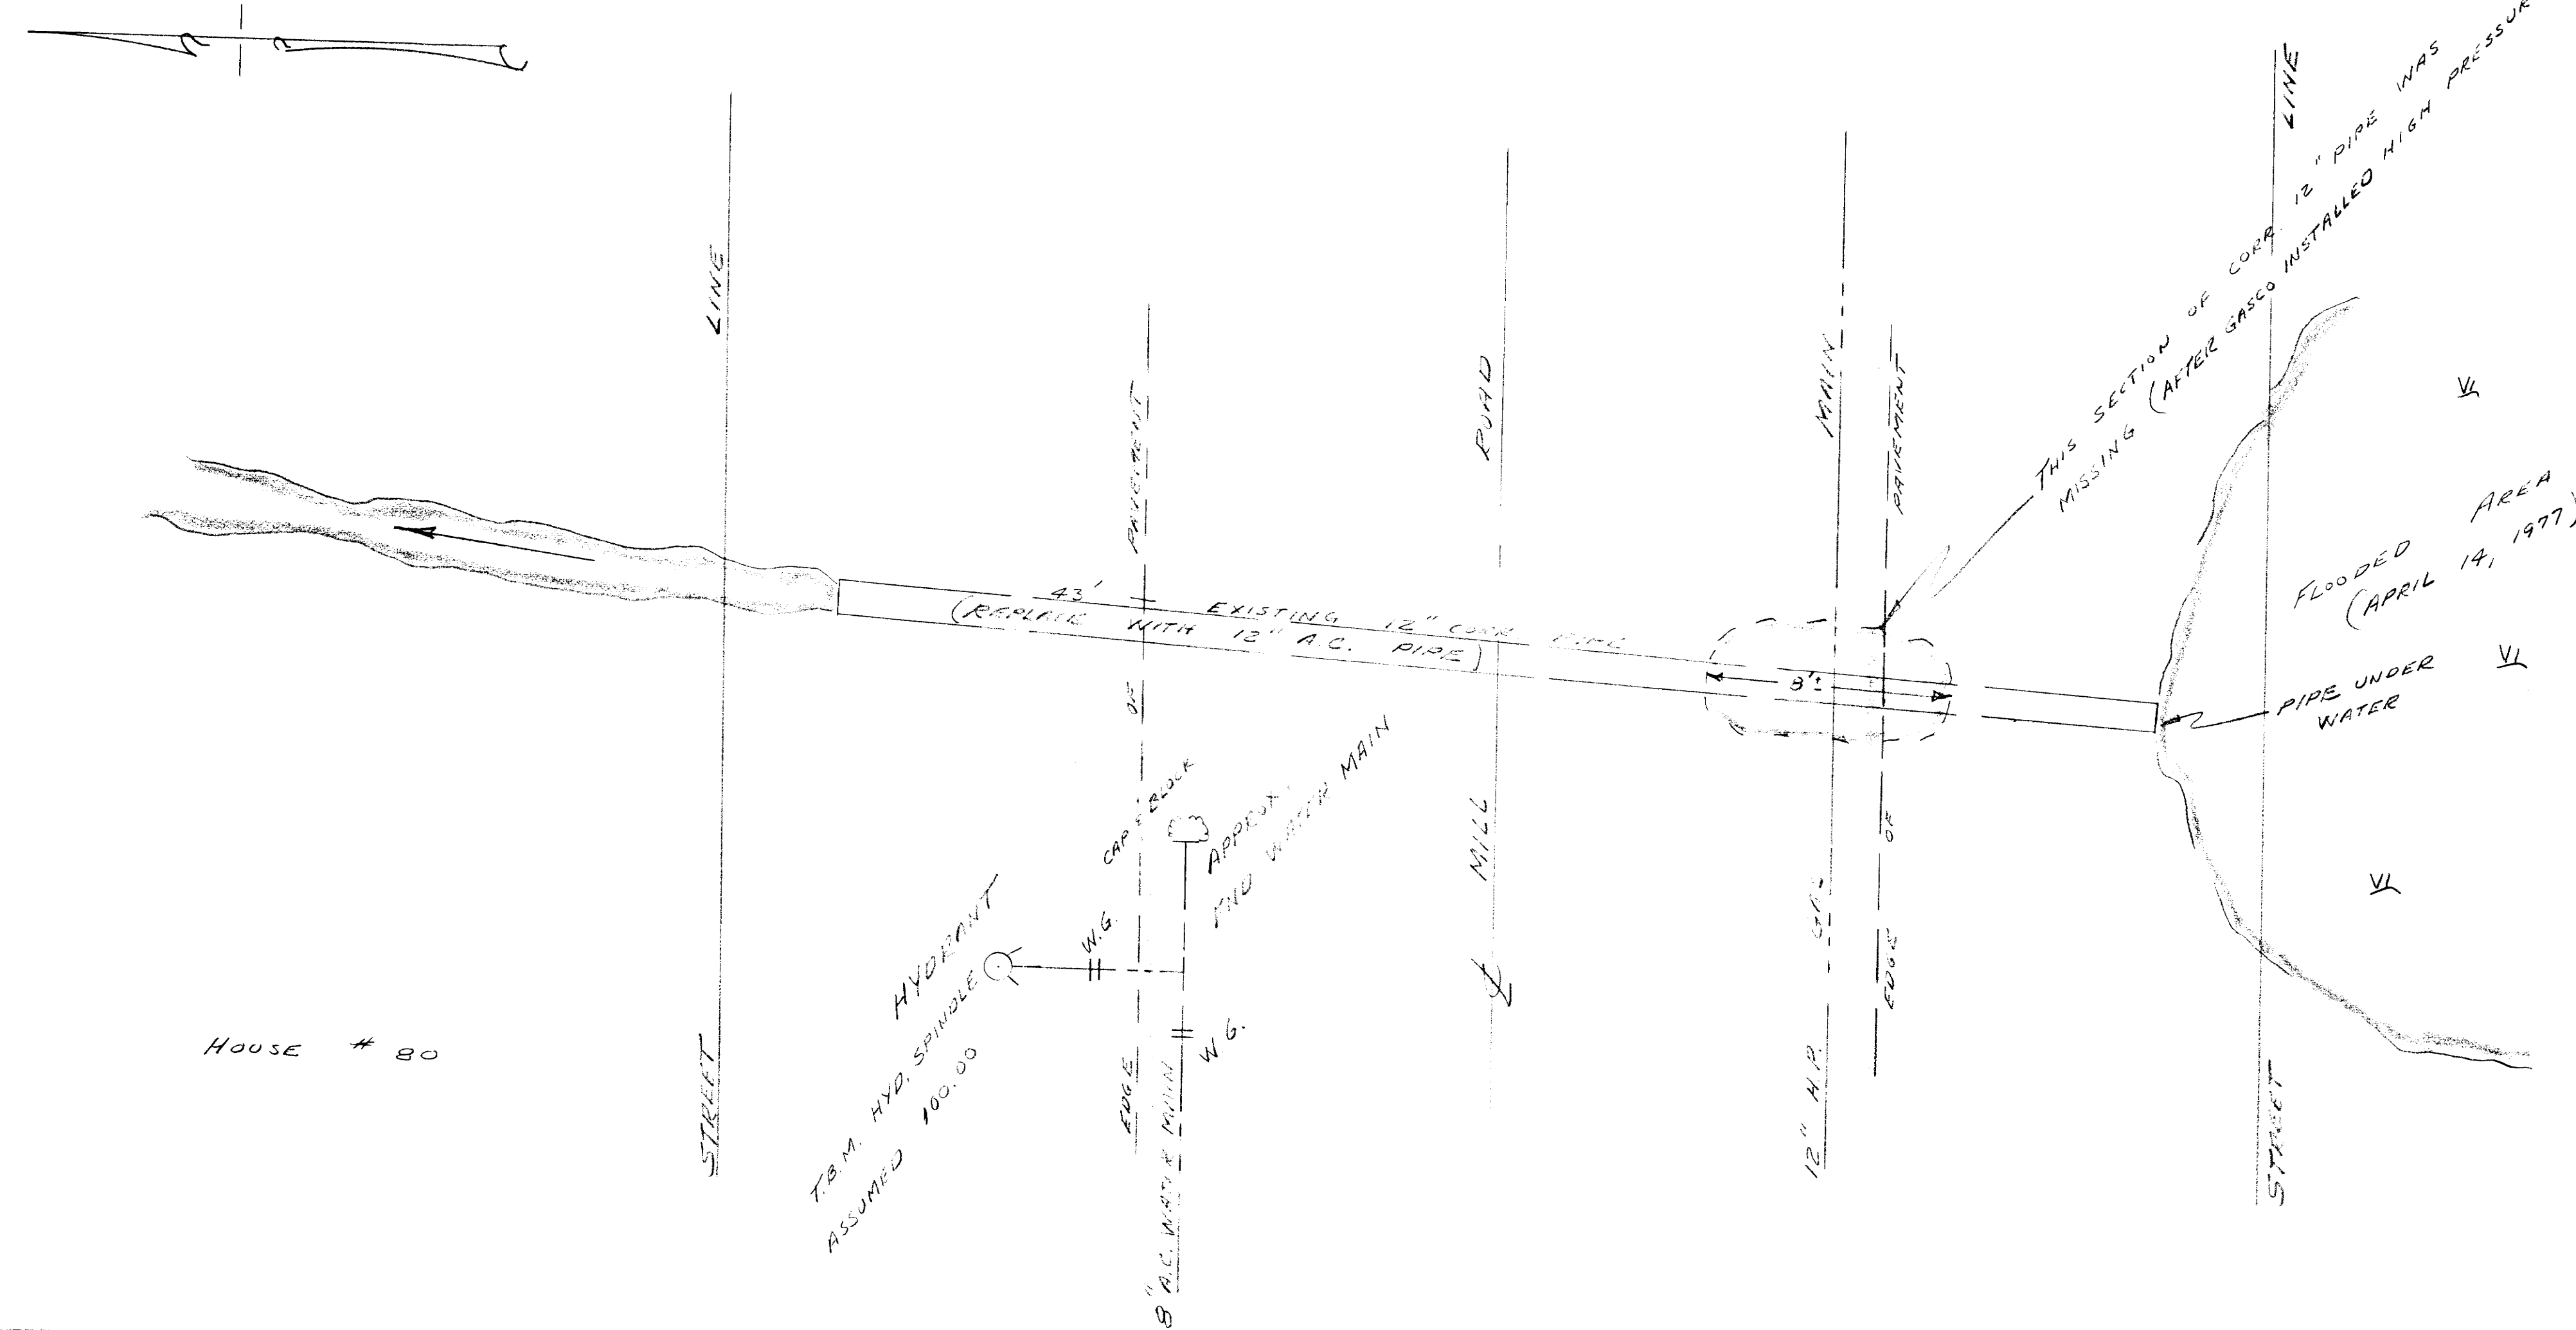

CULVERT REPLACEMENT
MILL ROAD
EAST LONGMEADOW, MASS.
SCALE: 1" = 4' VERT. APRIL 1977
1" = 4' HORIZ. A.A. MELIEN TOWN ENGR.

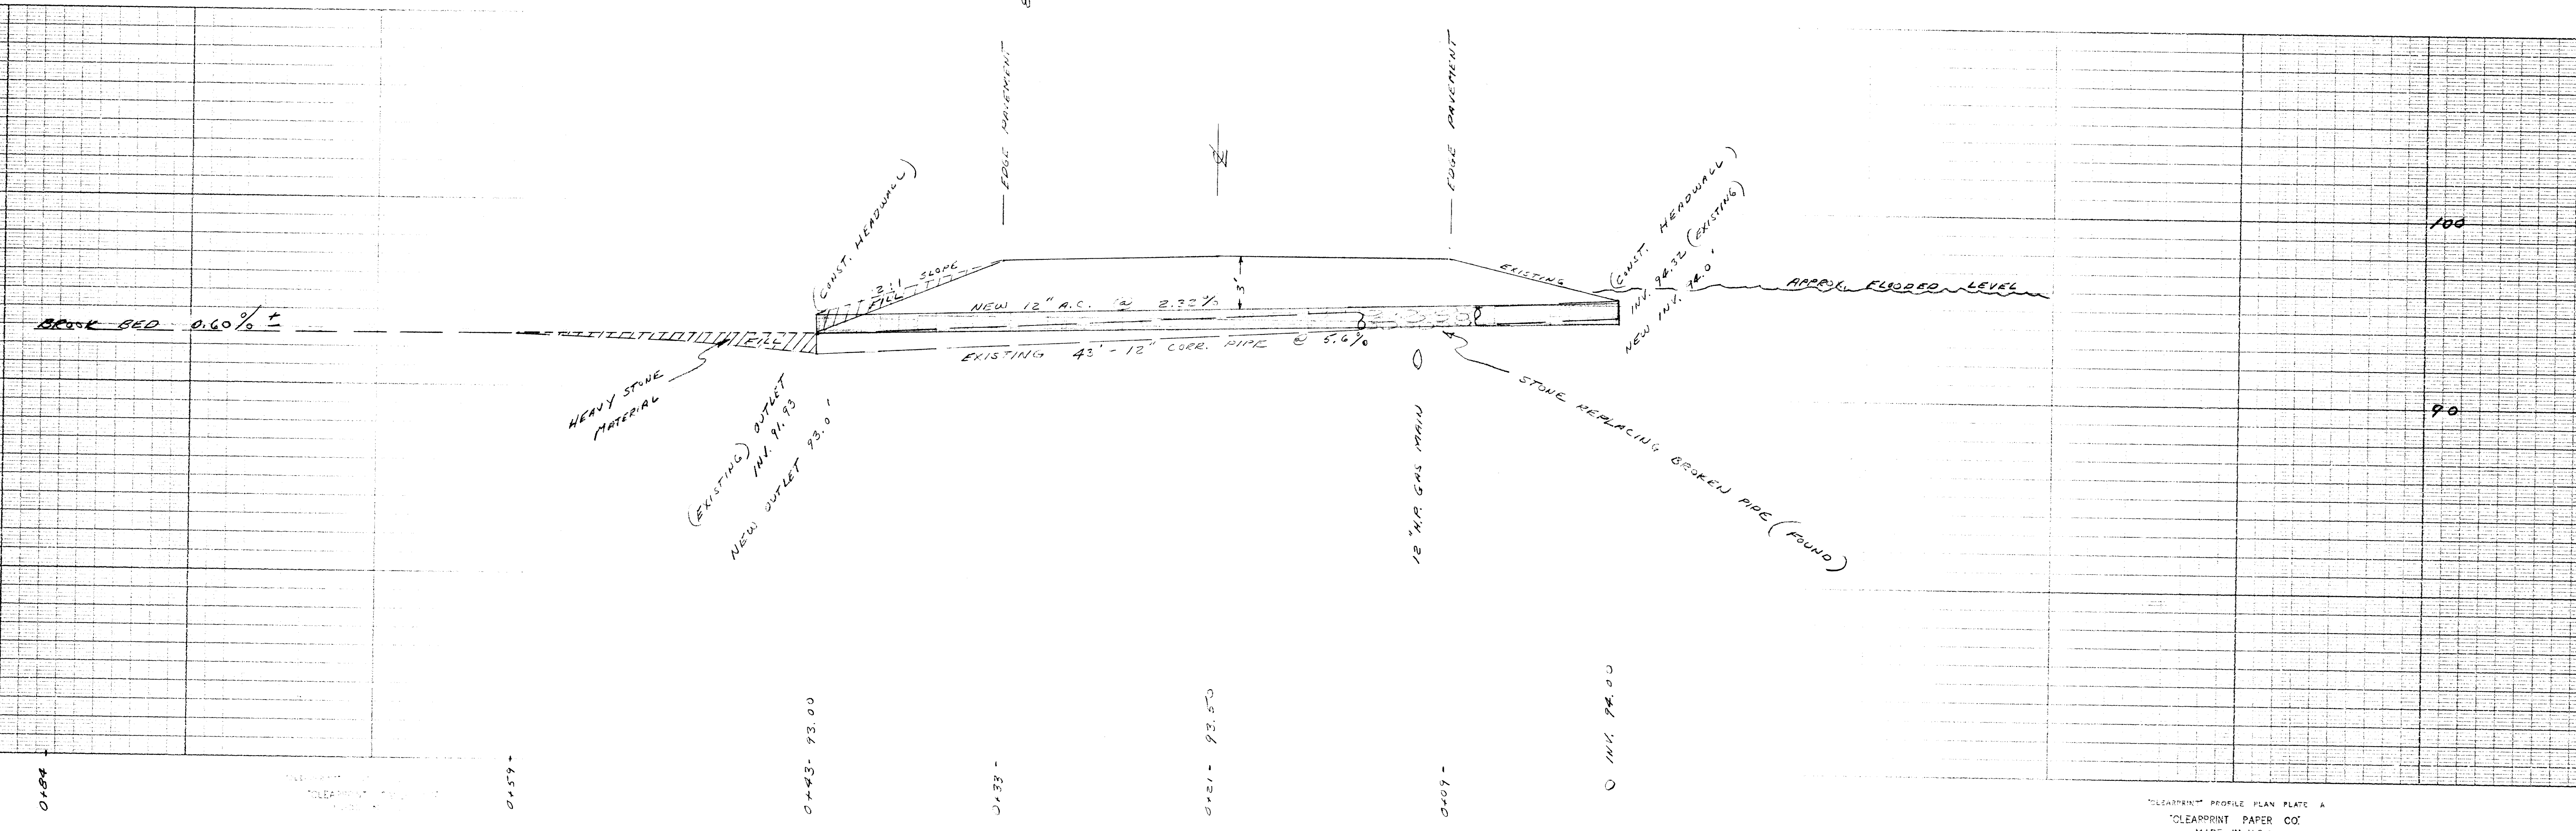

CLEARPRINT PROFILE PLAN PLATE A
CLEARPRINT PAPER CO.
MADE IN U.S.A.

SD 184