



Big life 698

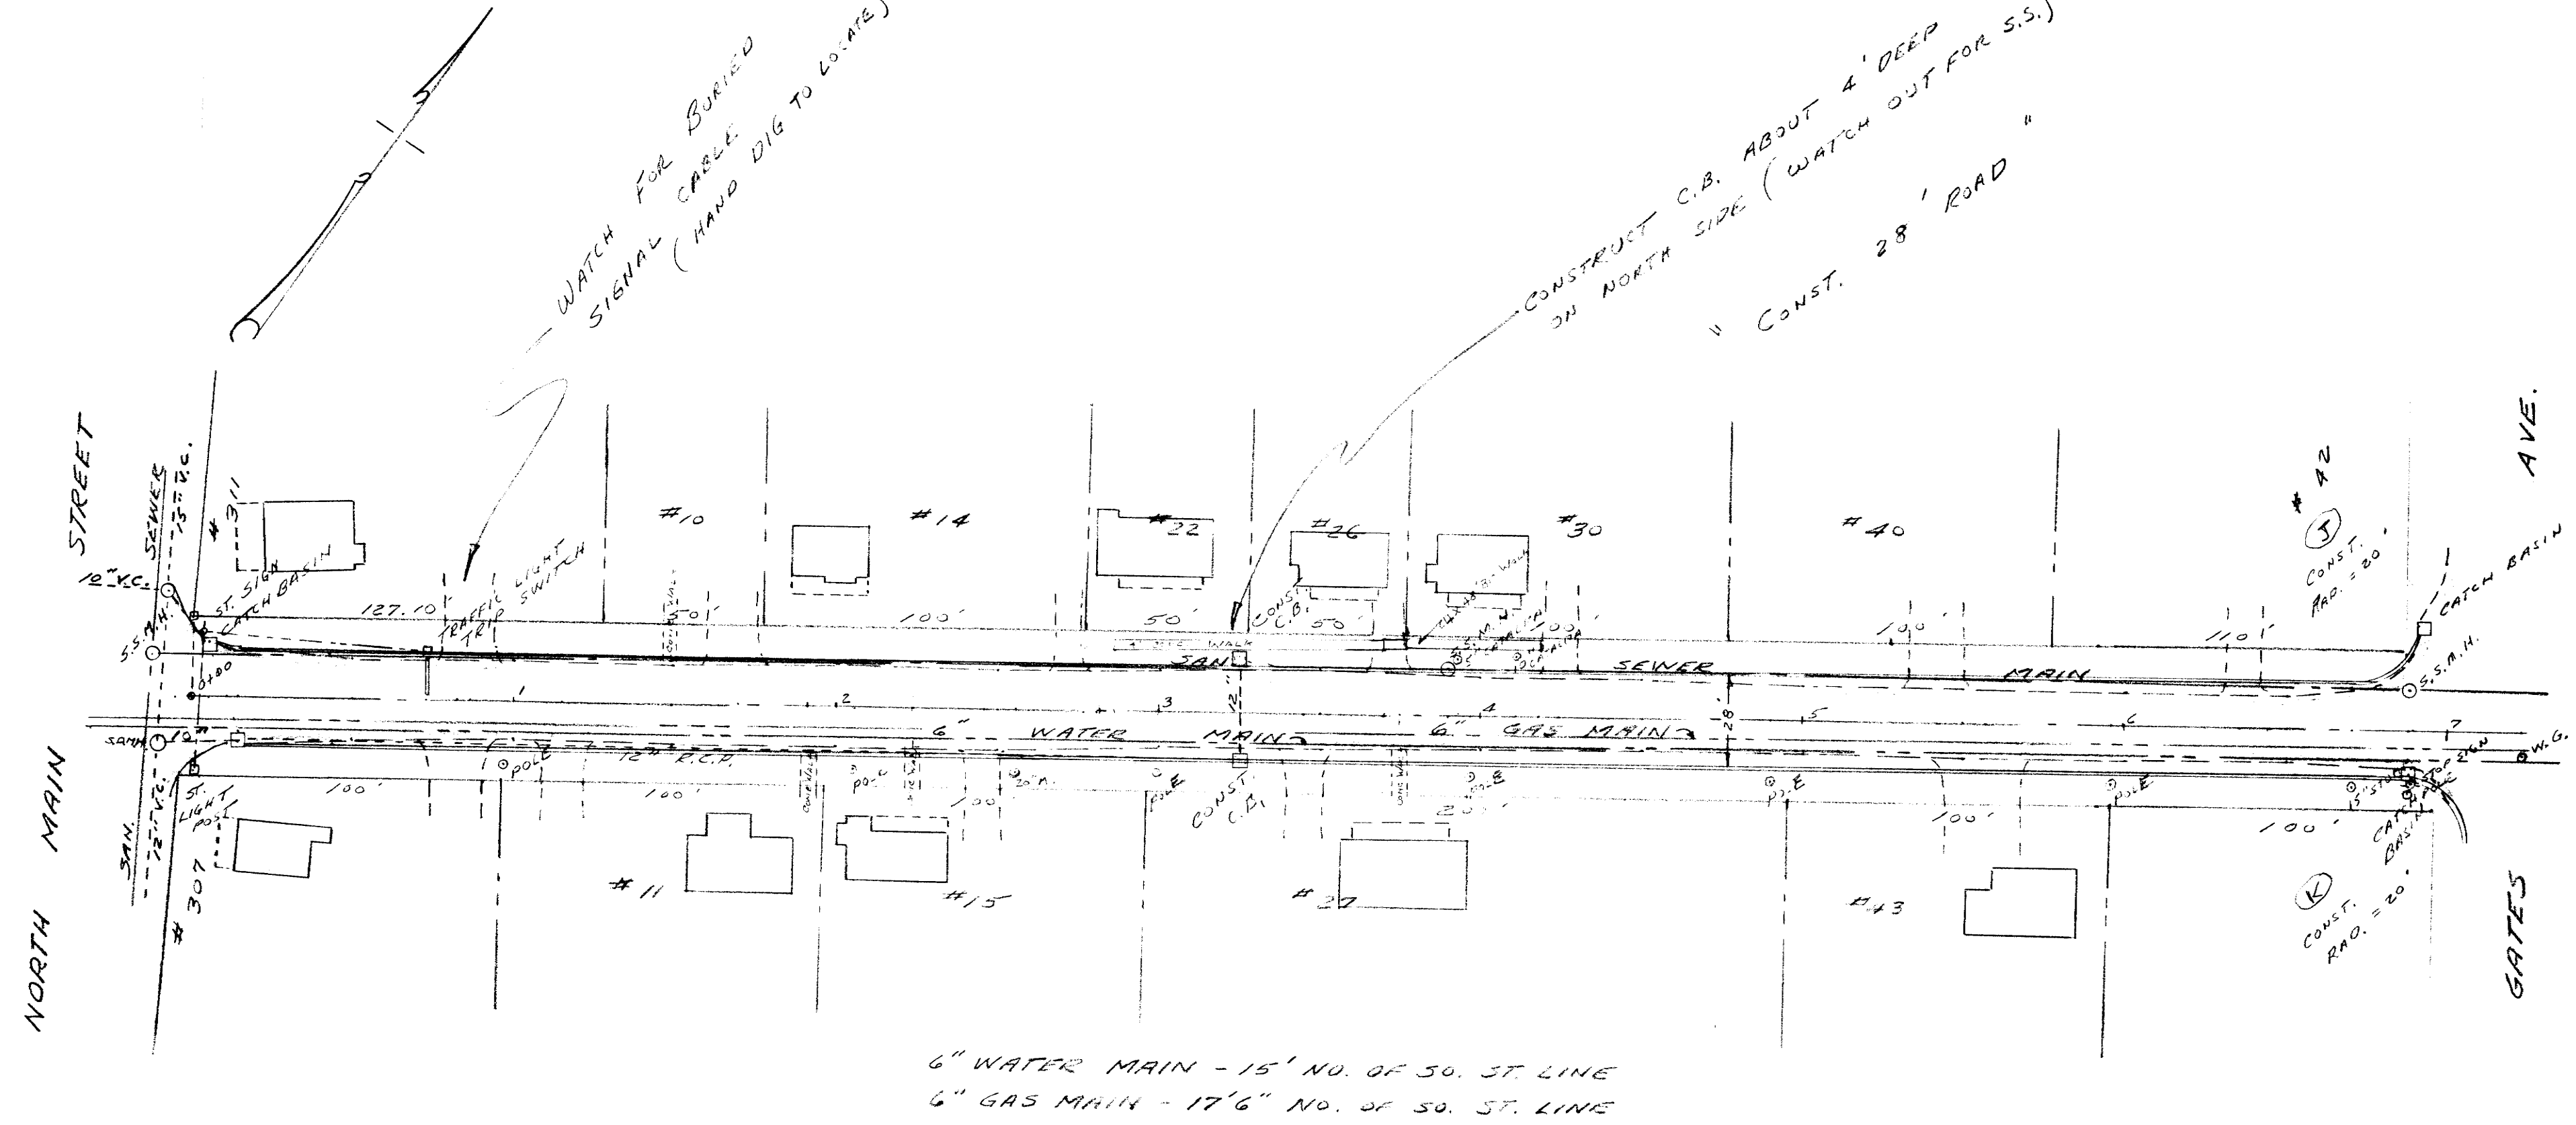

B.M. TOP HYDRANT SPINDLE
N.E. COR. LASALLE & GATES
ELEV. 214.62

PLAN & PROFILE FOR STORM DRAIN
LASALLE STREET
EAST LONGMEADOW MASS.
SCALE: 1" = 40' HORIZ.
1" = 4' VERT.
A.A. MELIEN JUNE, 1977
TOWN ENGR.

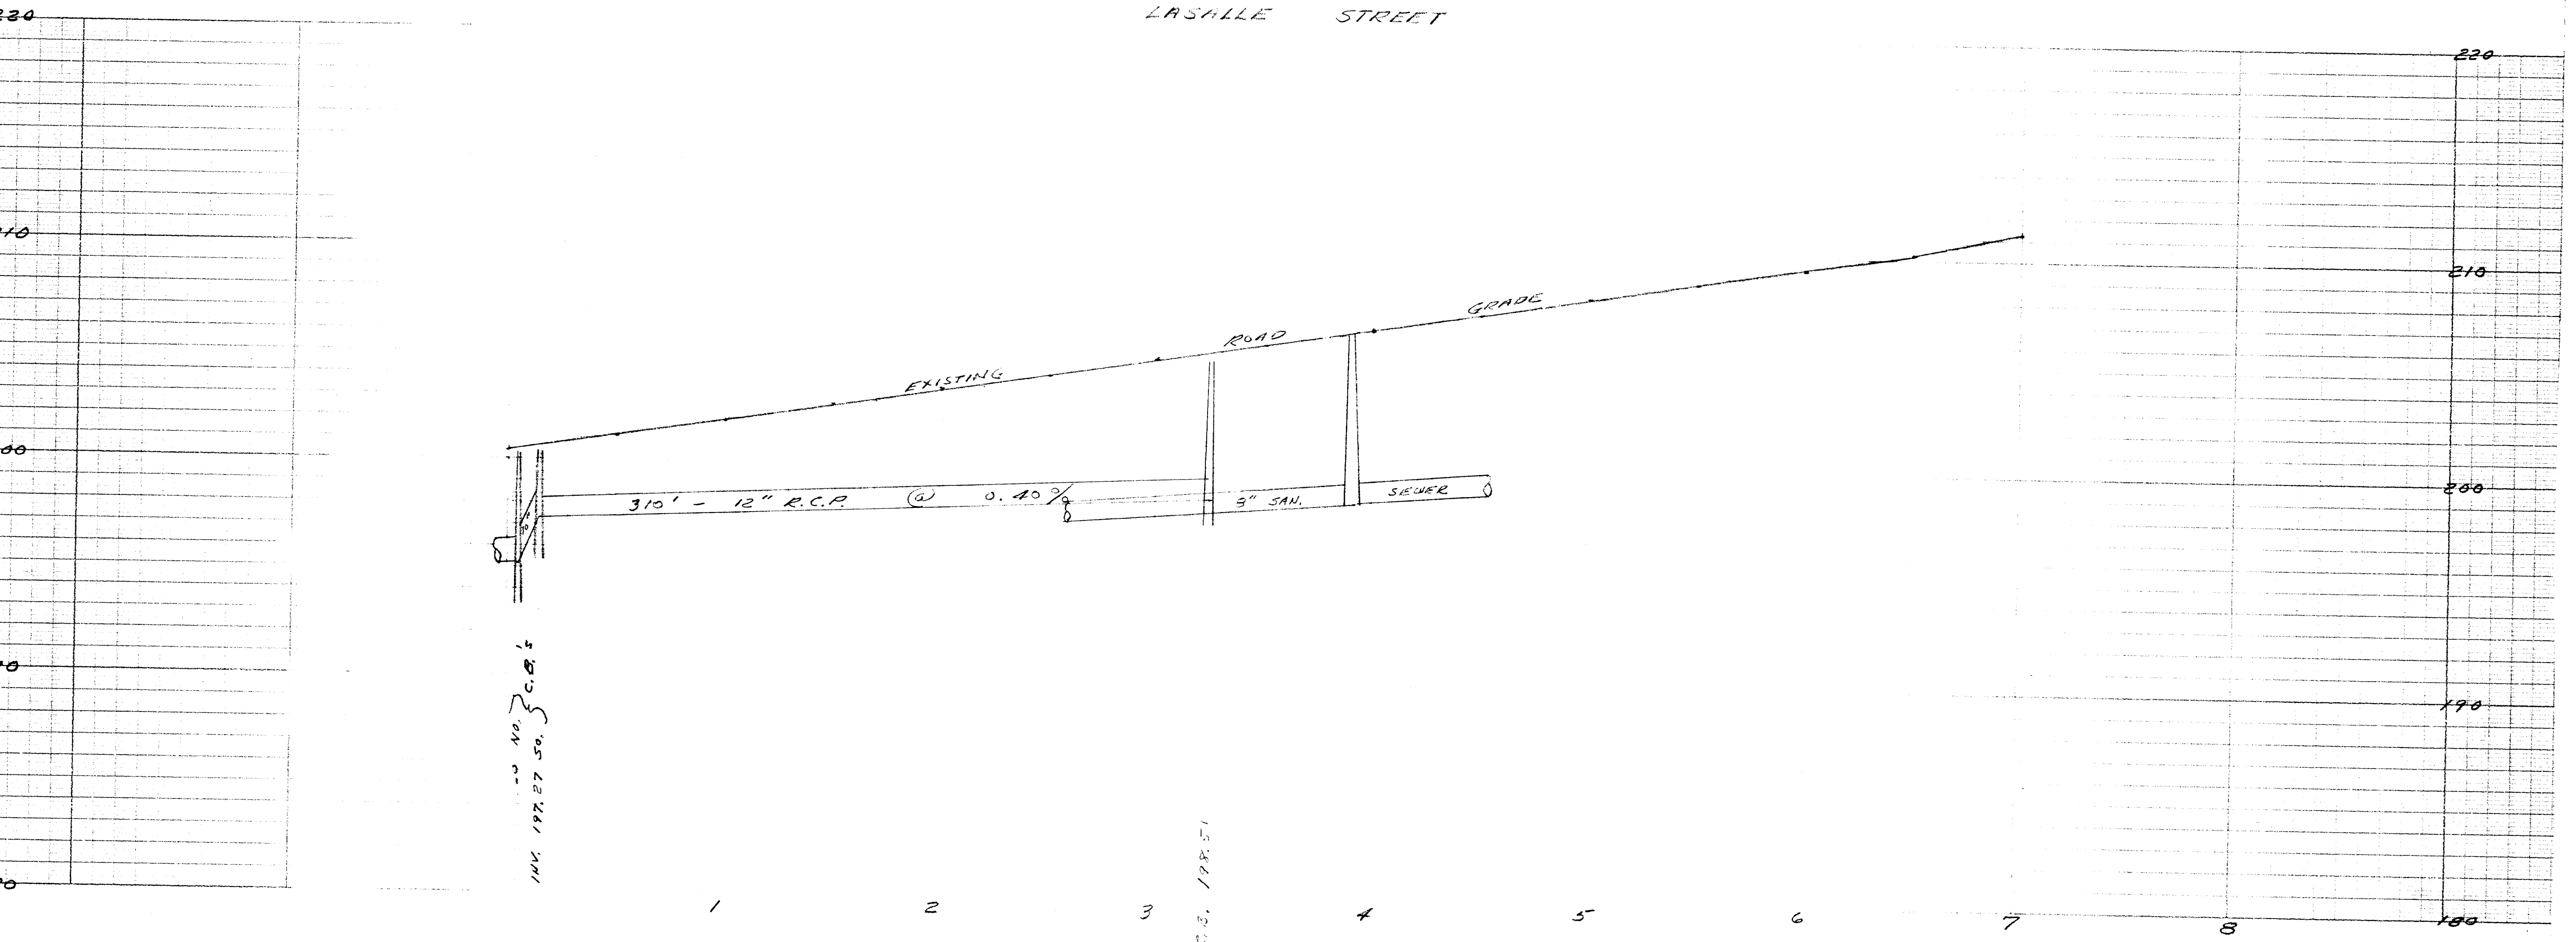

SD 186