



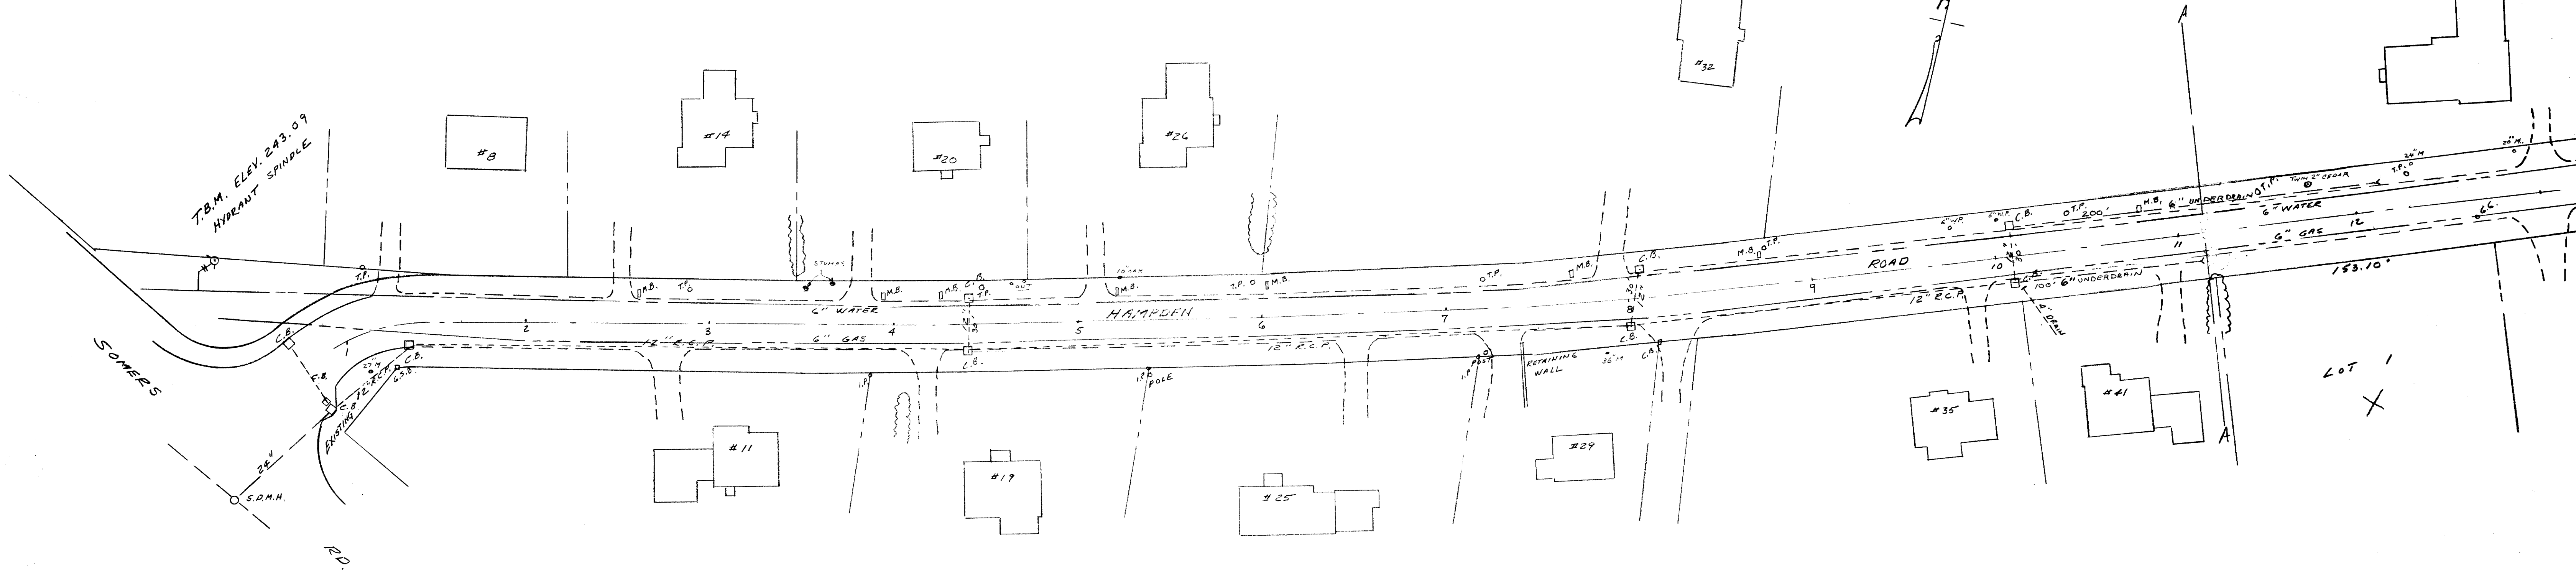

PLAN & PROFILE
 HAMPDEN ROAD
 EAST LONGMEADOW MASS
 SCALE 1" = 40 FT HOR. 1979
 1" = 4 FT VERT.
 A. A. MELIEN TOWN ENG'R.

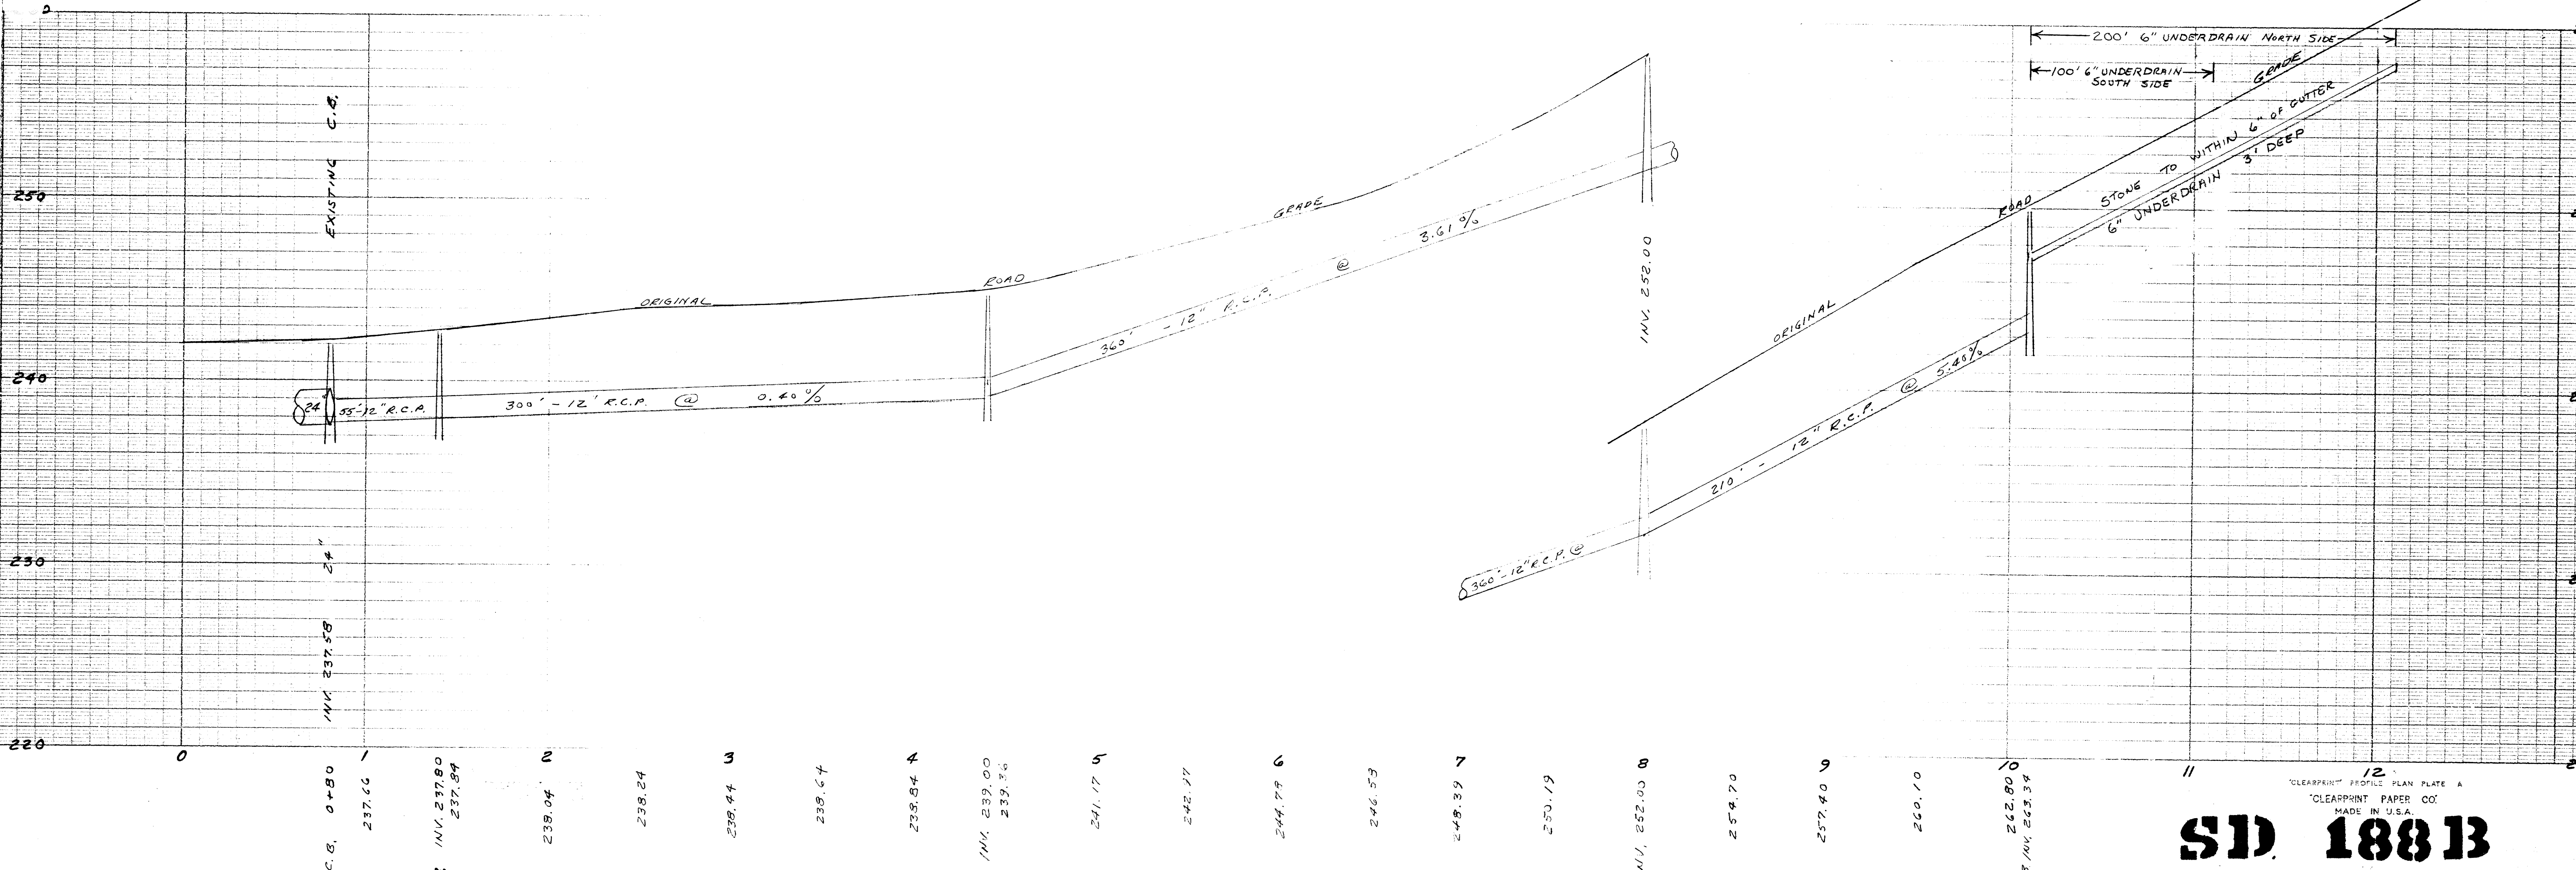

SD 18813