


3/22/7

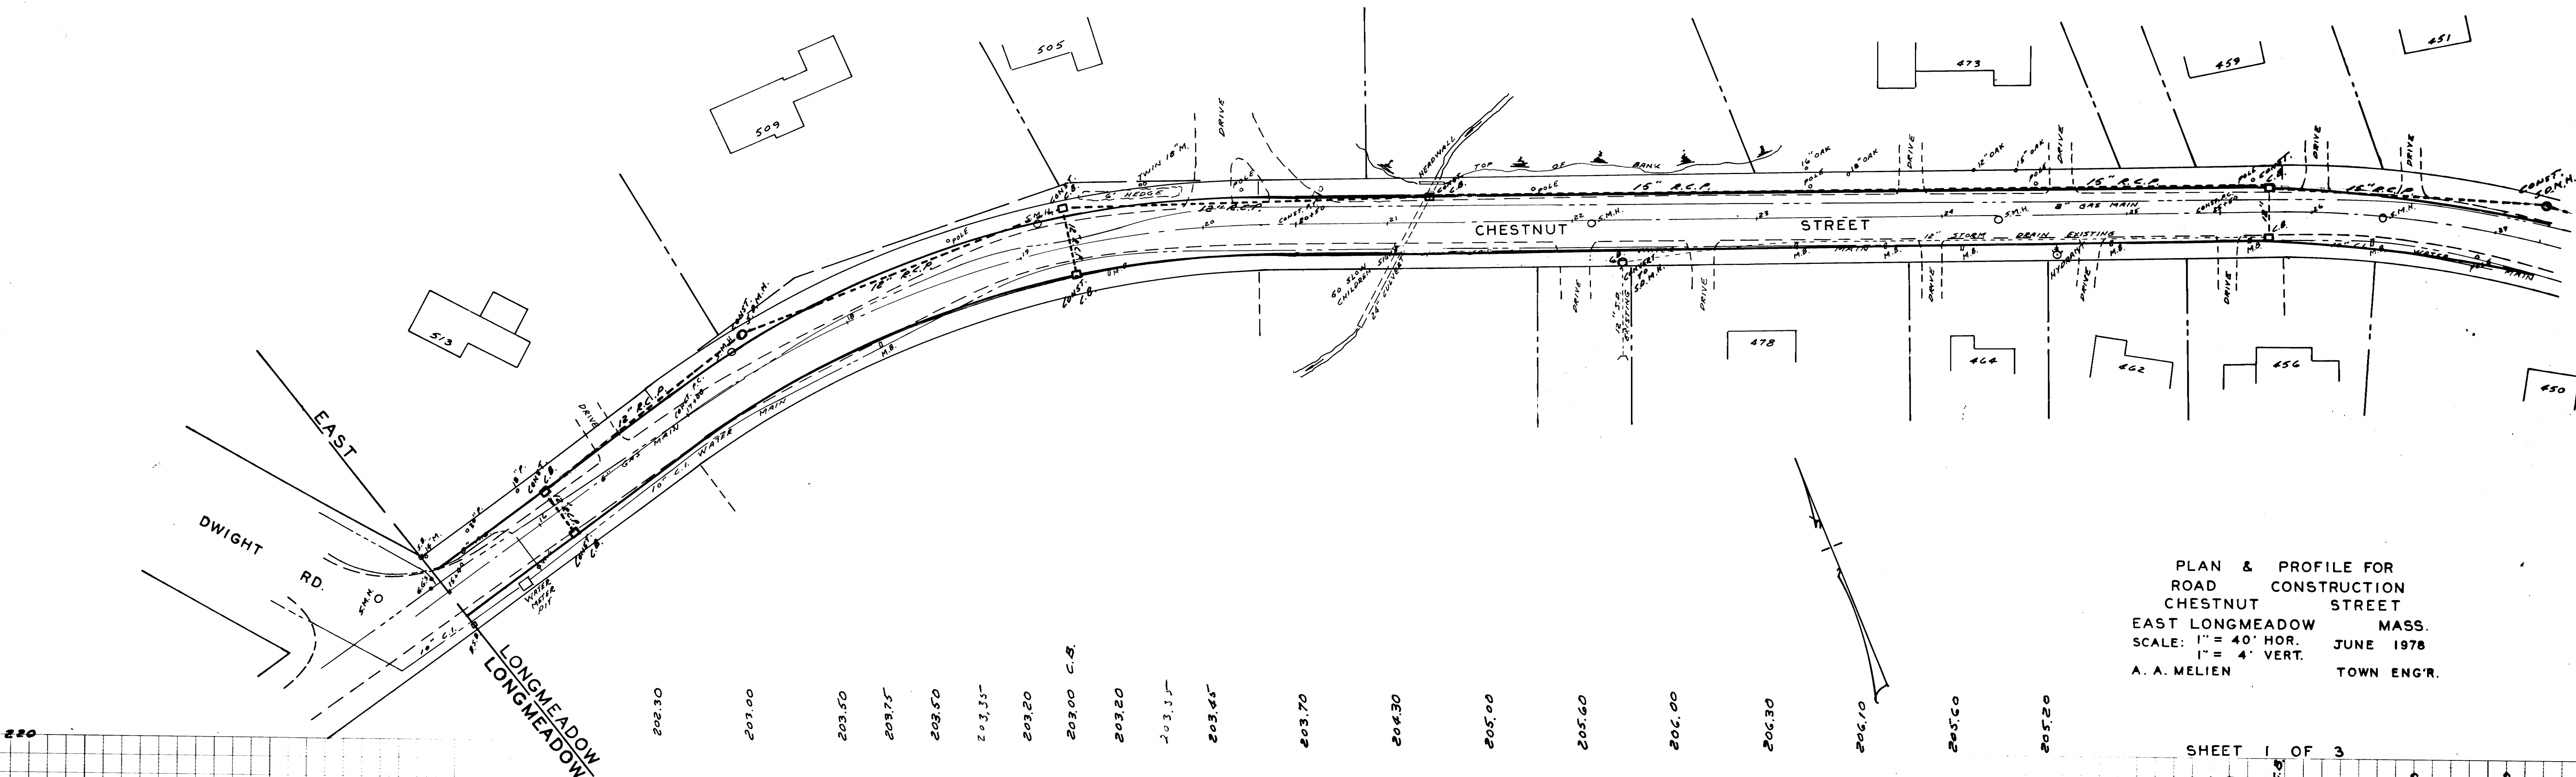

PLAN & PROFILE FOR
ROAD CONSTRUCTION
CHESTNUT STREET
EAST LONGMEADOW MASS.
SCALE: 1" = 40' HOR. 1" = 4' VERT. JUNE 1978
A. A. MELIEN TOWN ENG'R.

