



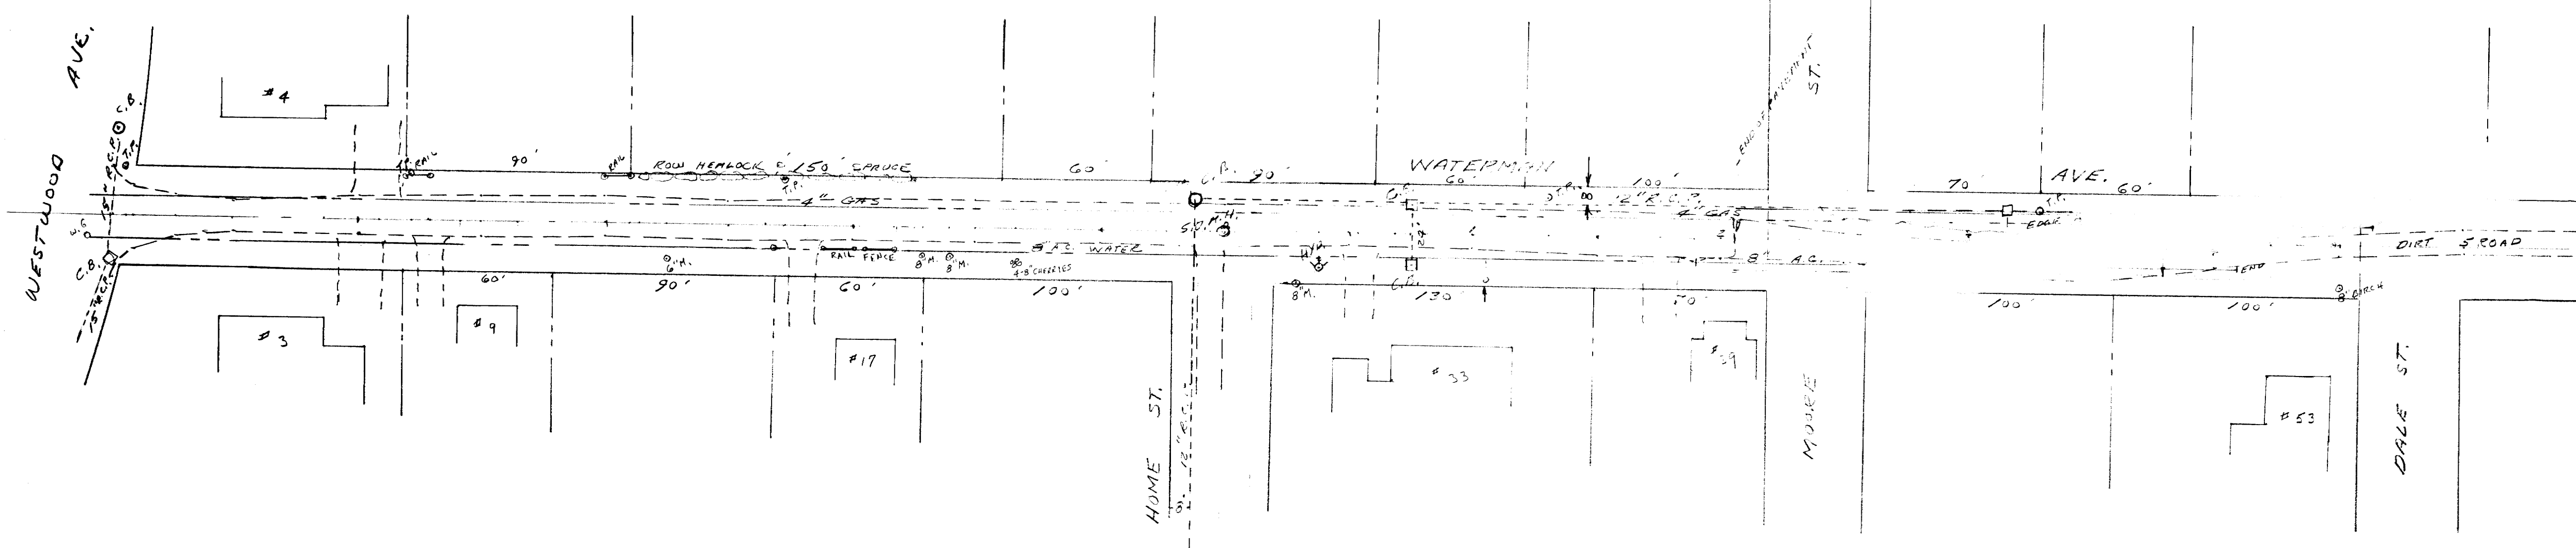

PLAN & PROFILE FOR
STORM DRAIN & ROAD CONSTRUCTION
WATERMAN AVE.
EAST LONGMEADOW MASS.
SCALE: 1" = 40' HORIZ. 1979
1" = 4' VERT.
A.A. MELLEN TOWN ENGR.

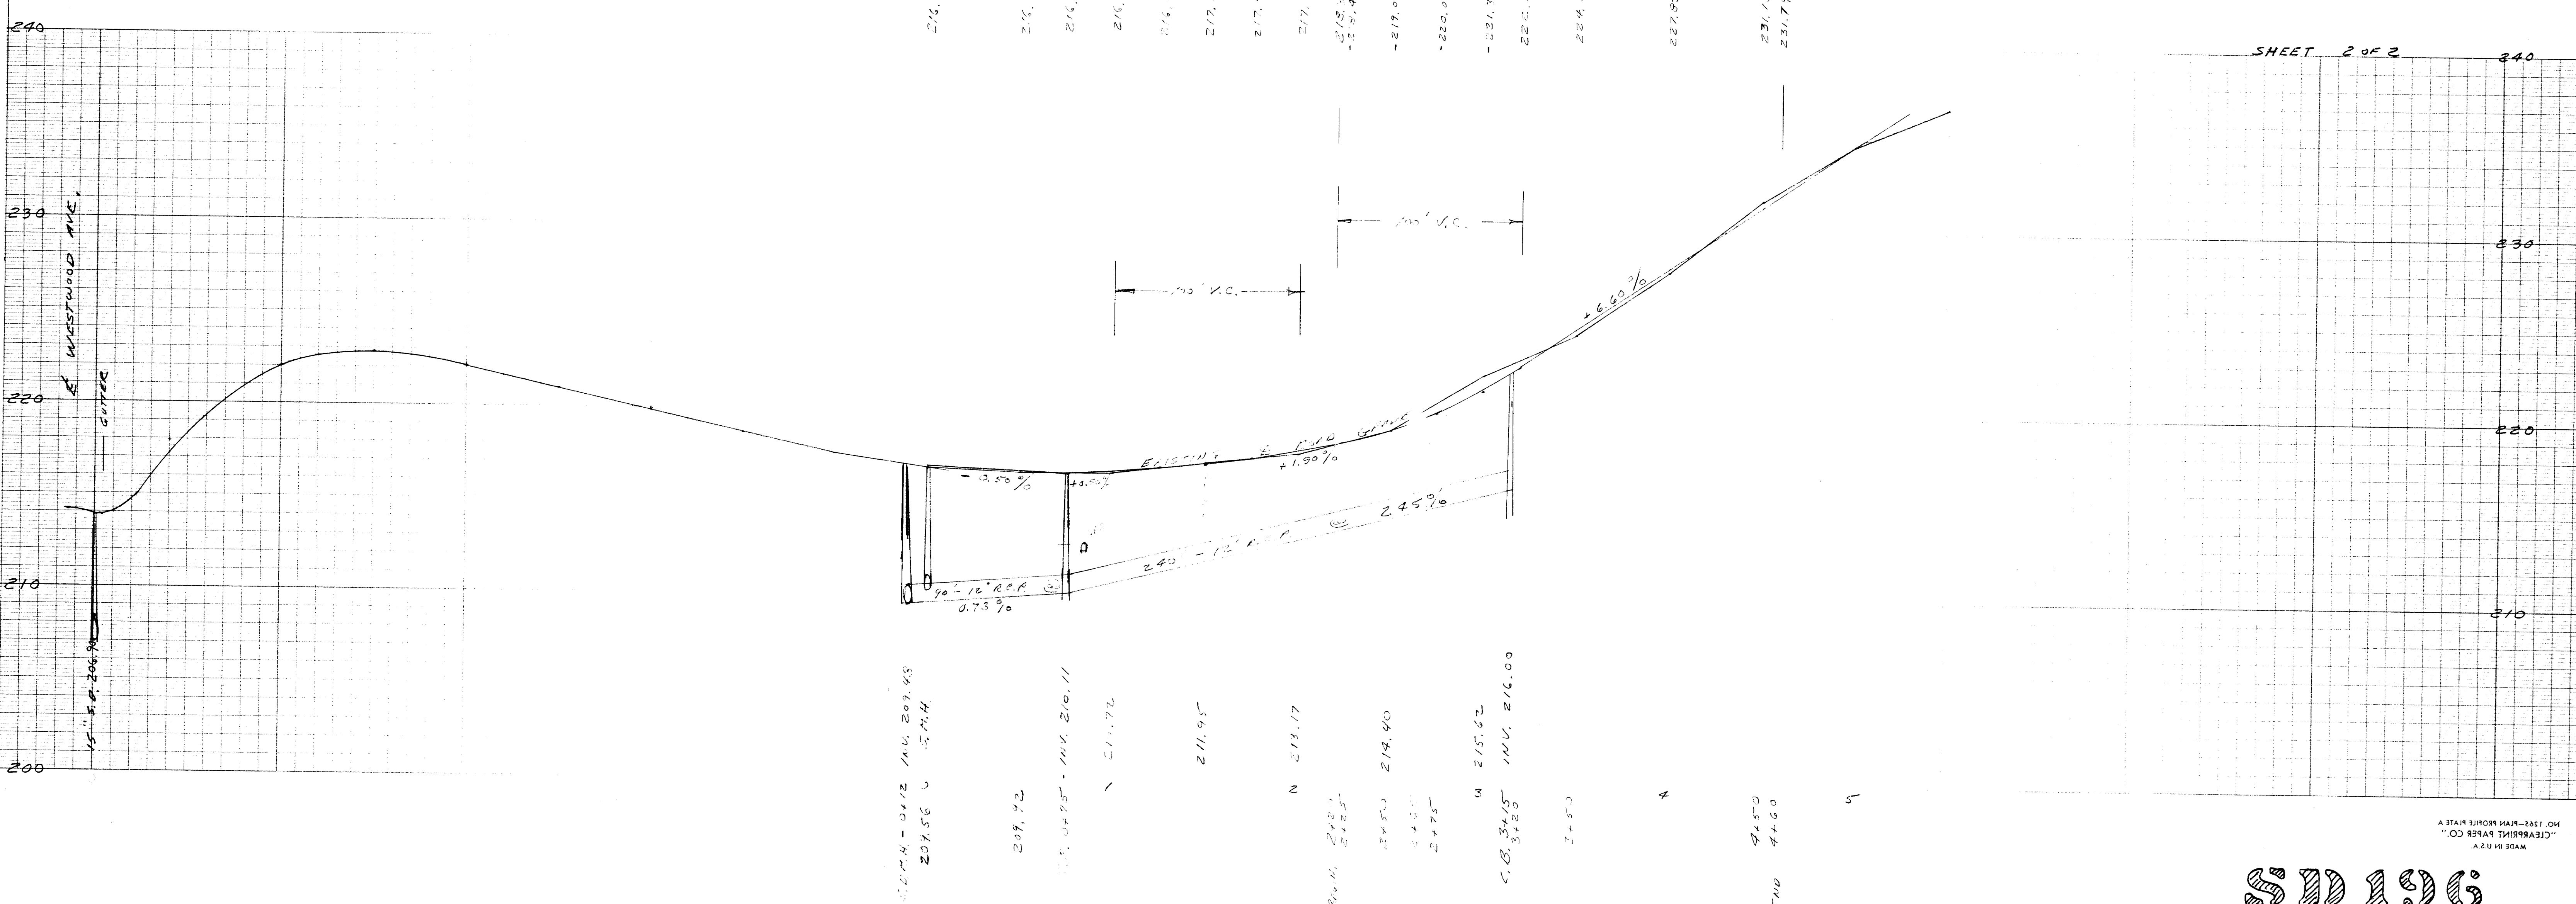

15' x 8' x 20' BOX CULVERT
 201.56 INV. 209.45
 209.92
 10' x 12' BOX CULVERT
 211.95
 213.17
 10' x 12' BOX CULVERT
 214.40
 215.62
 216.00
 217.93
 218.13
 218.79 END

SD 196