


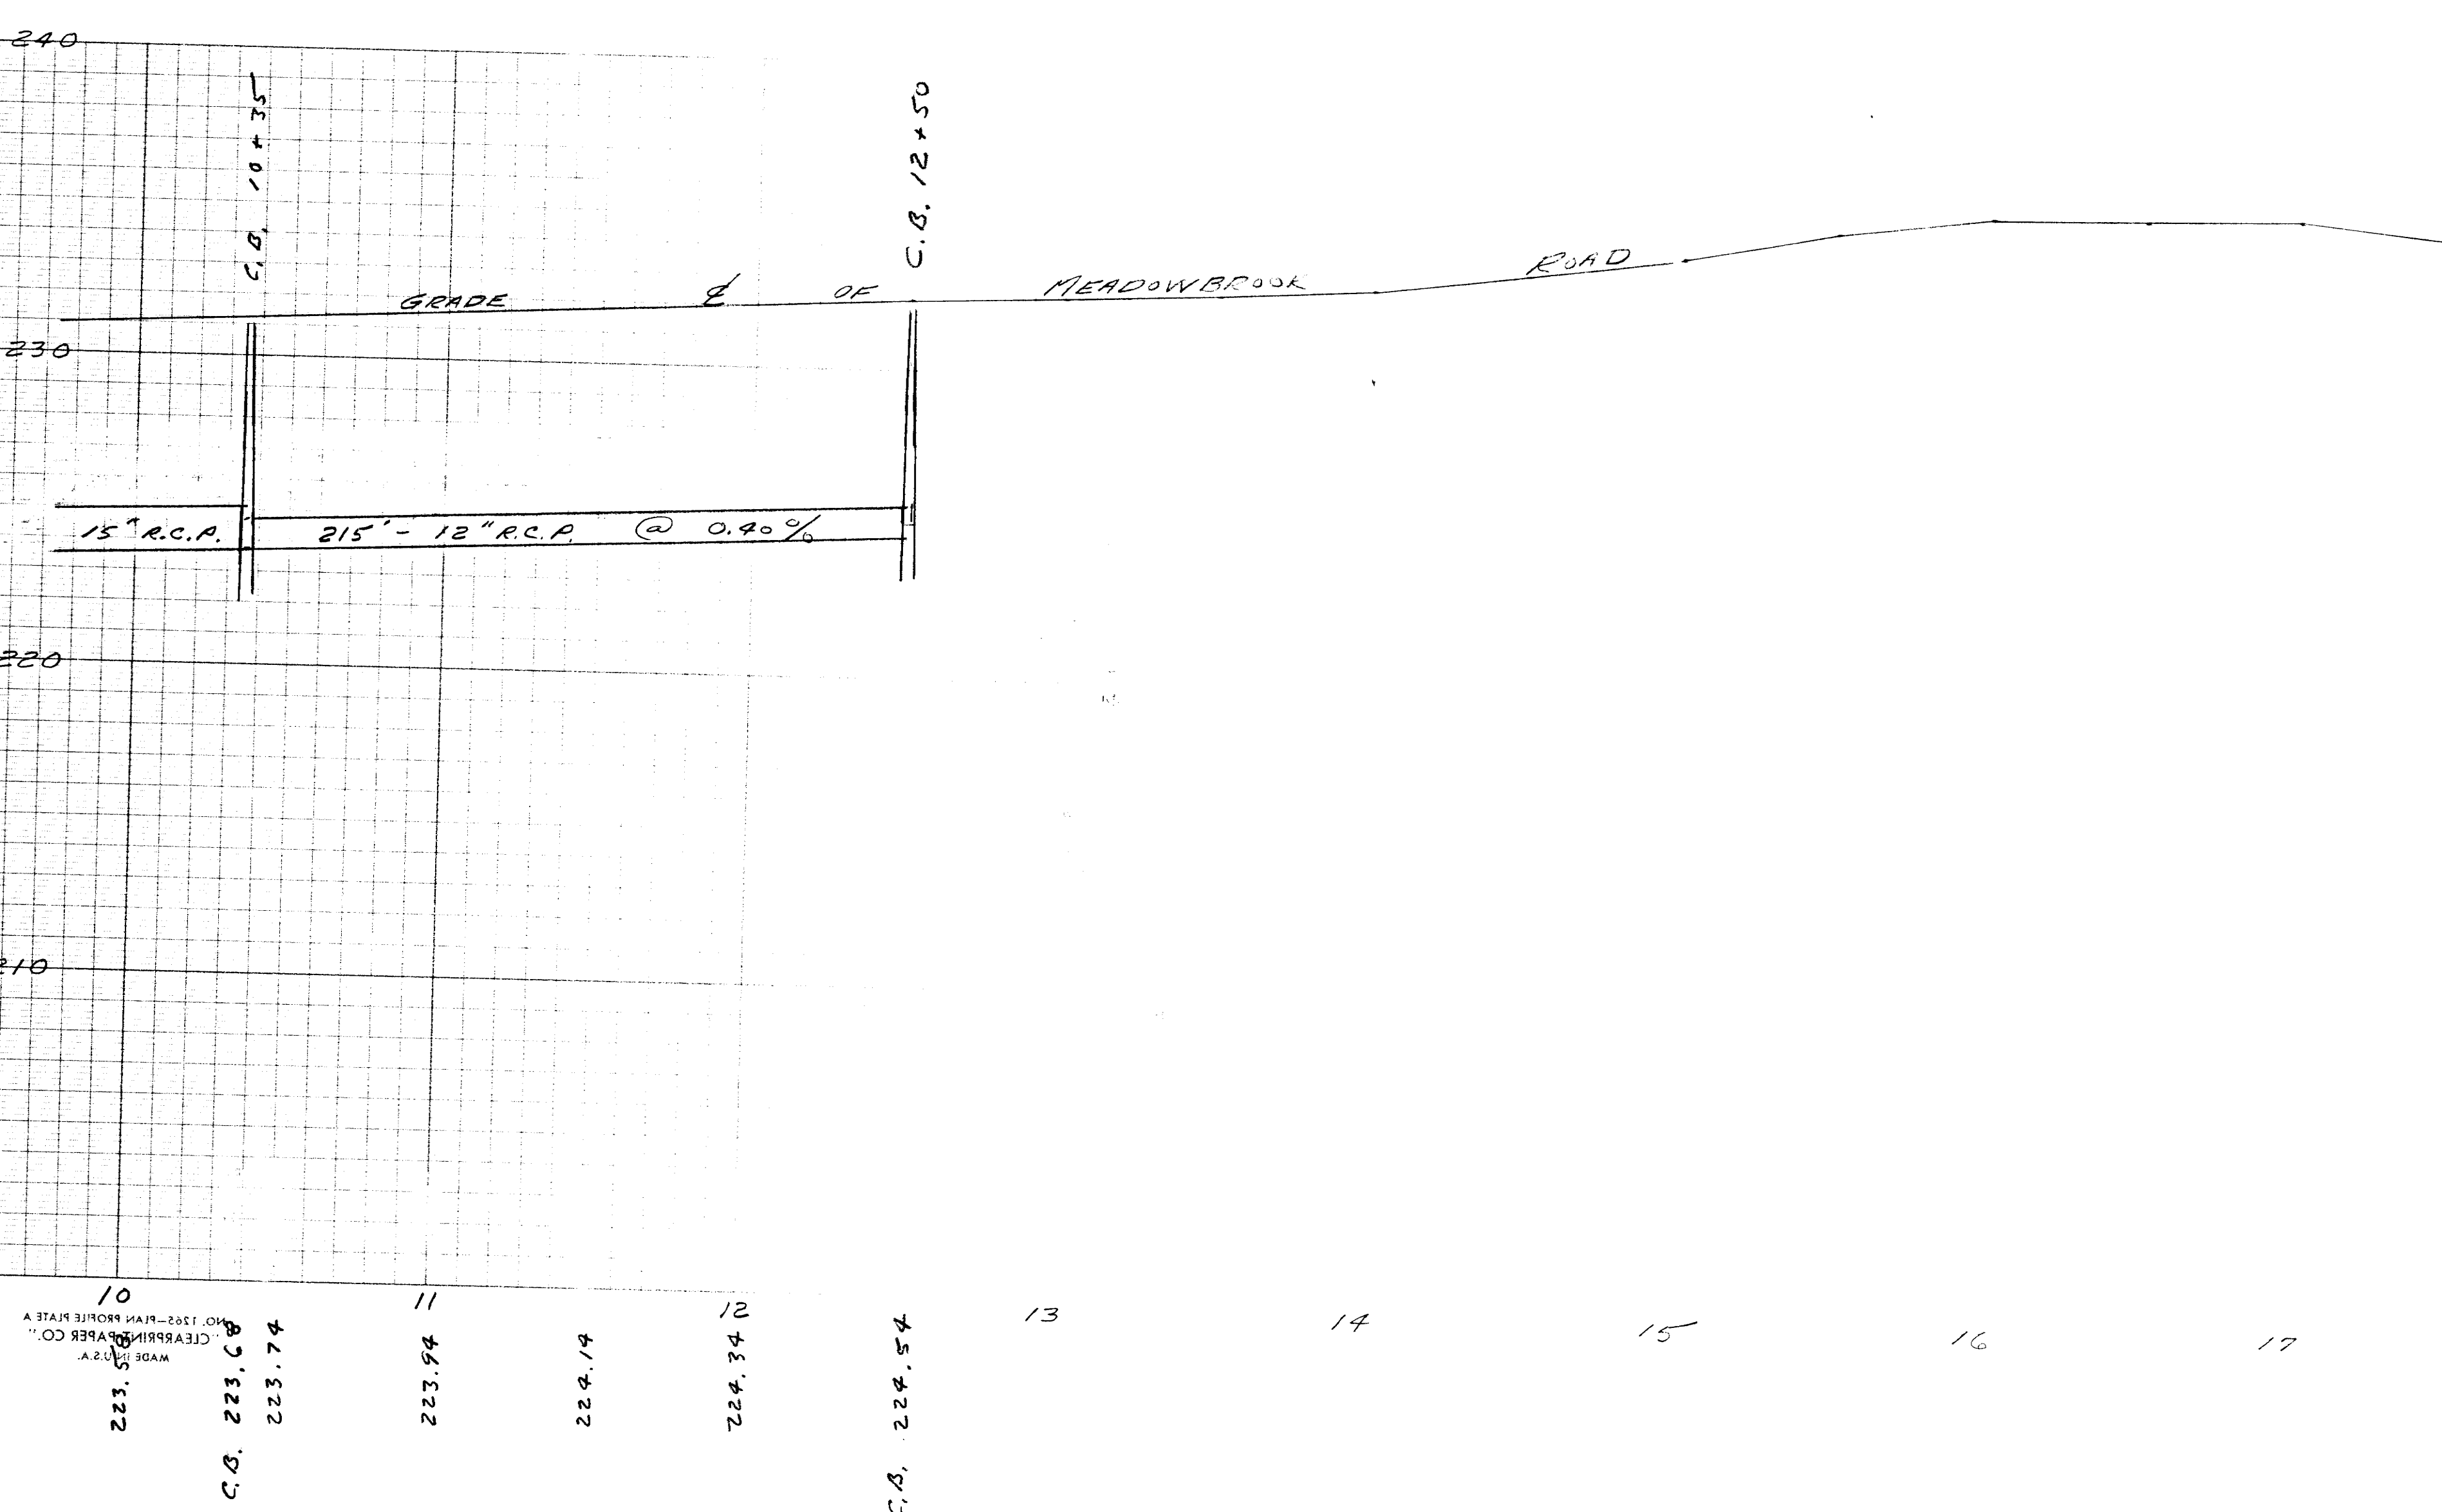

PLAN & PROFILE FOR
 STORM DRAIN
 MEADOWBROOK ROAD
 SCALE: 1" = 40' HOR. MAY 1978
 1" = 4' VERT. A.A. MELLEN TOWN ENG'R.



SHEET 2 OF 2

SD 1988