


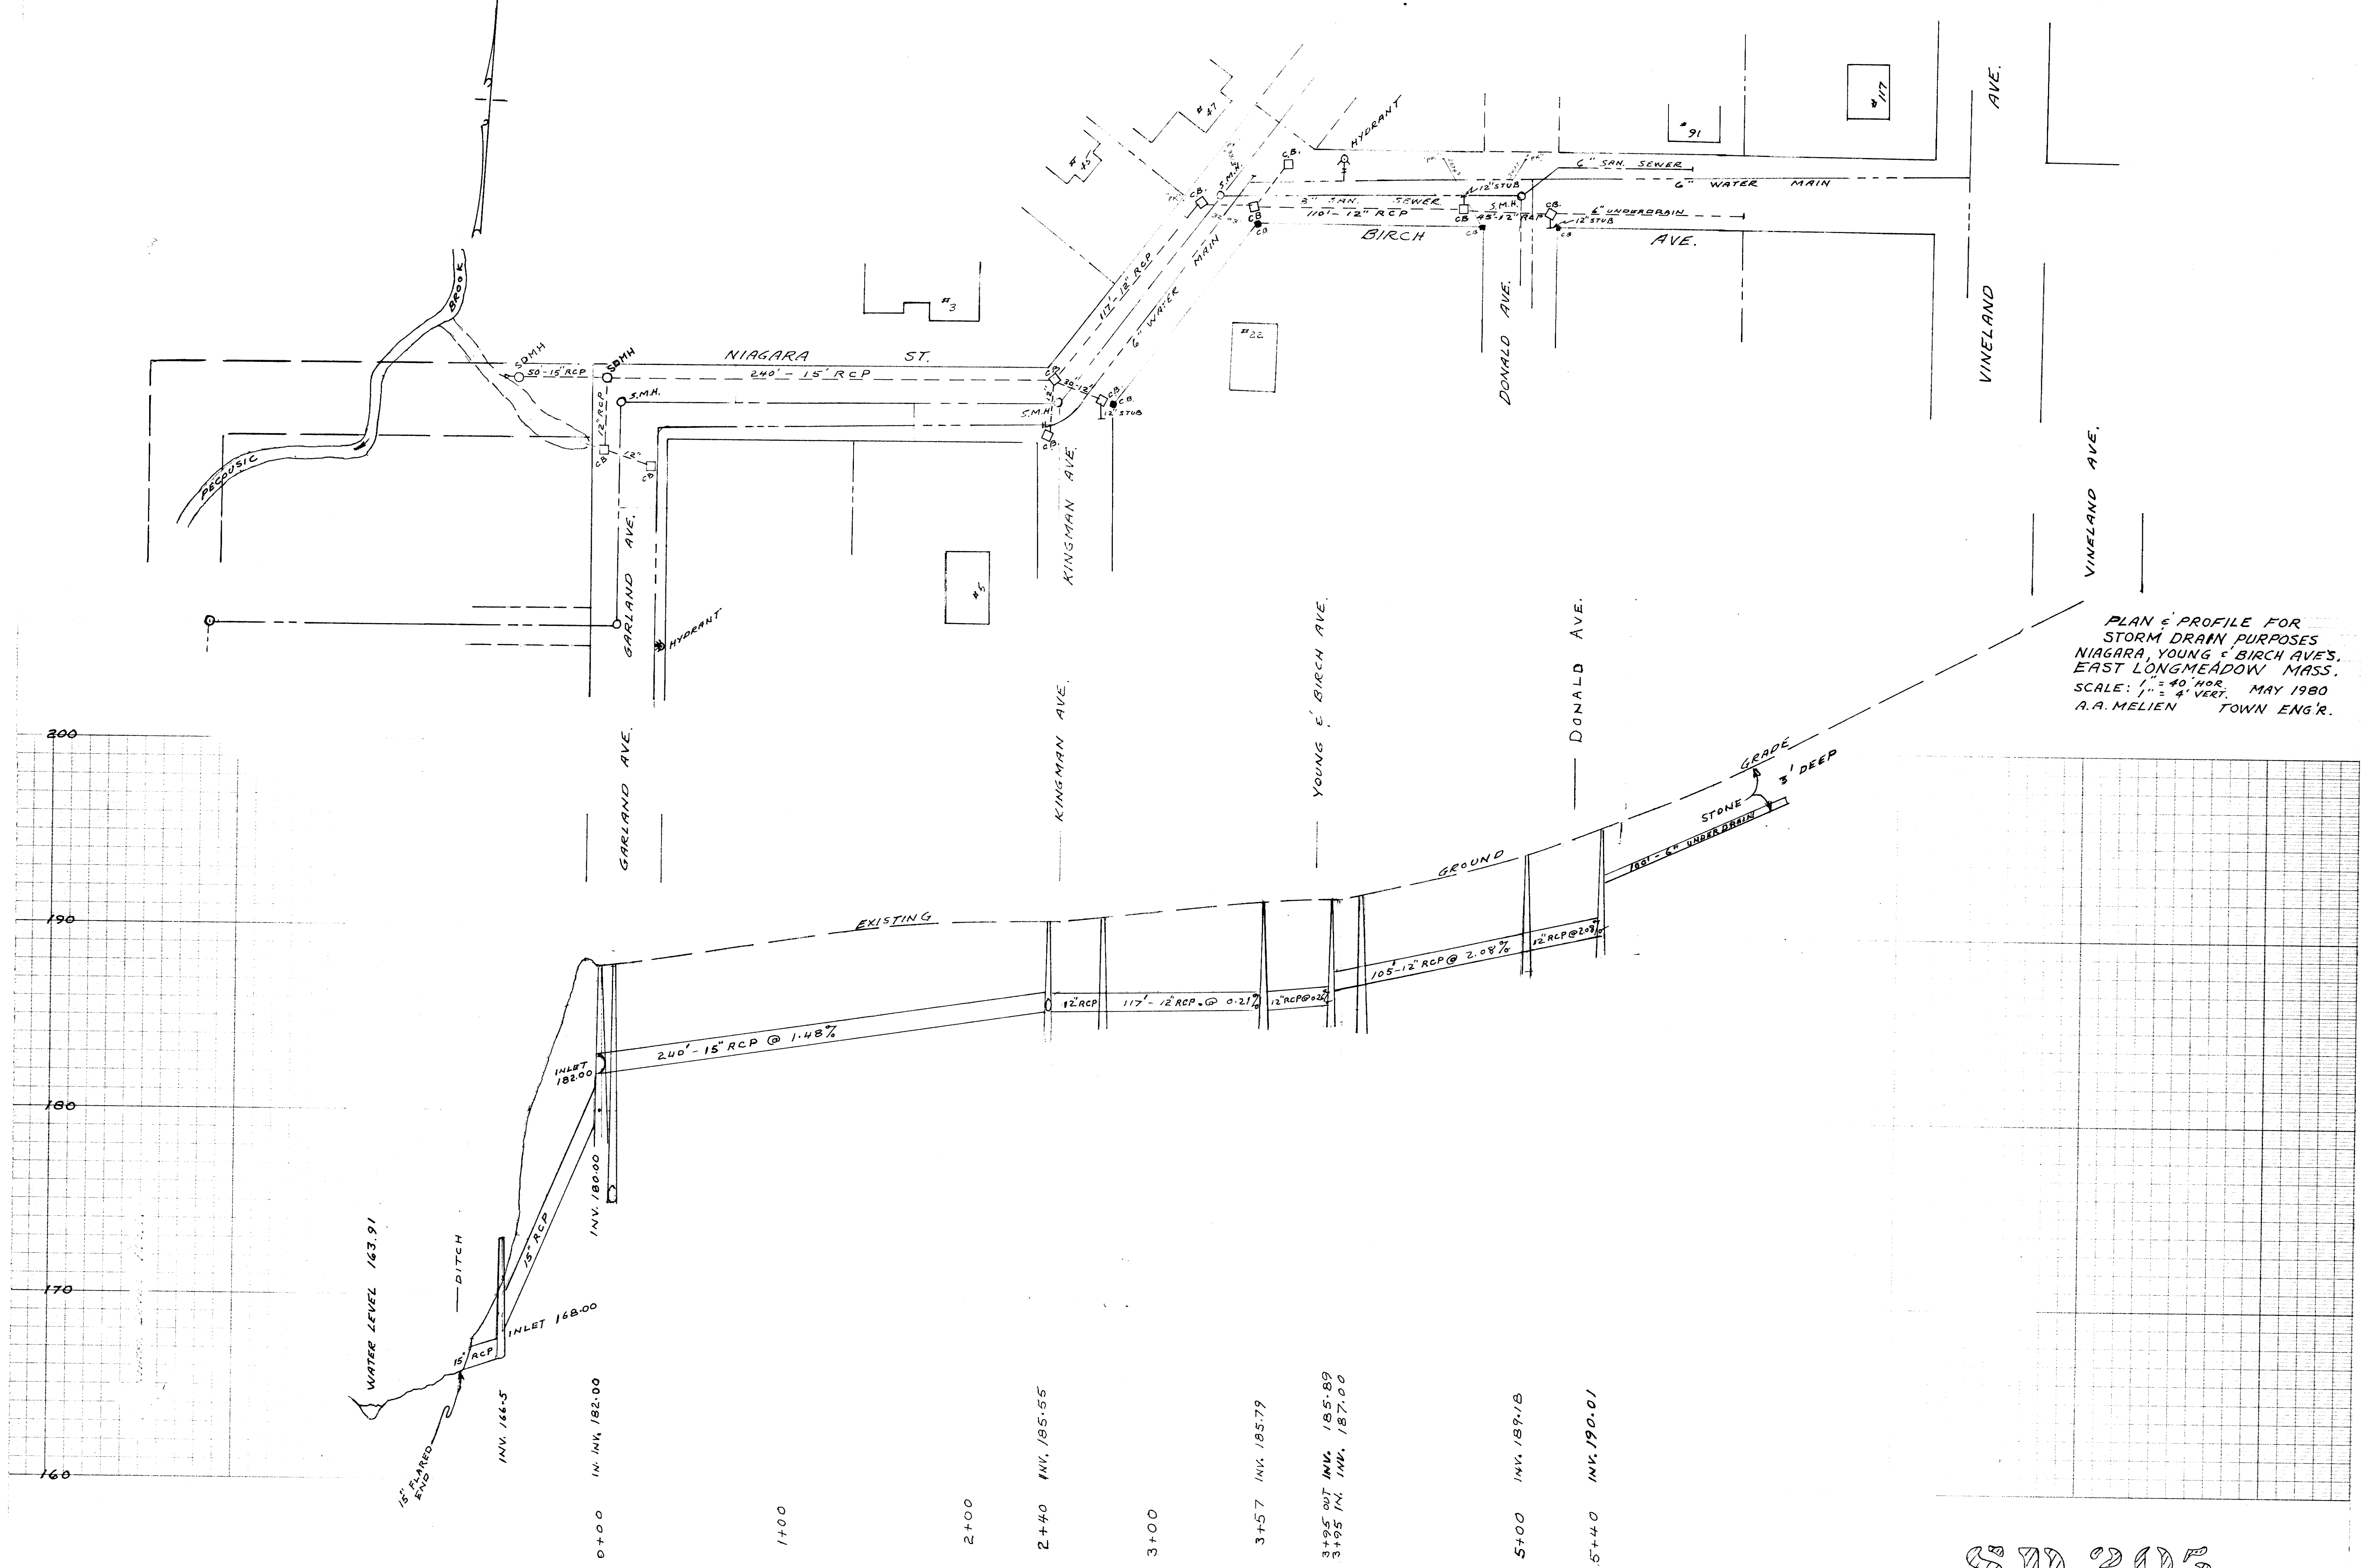

PLAN & PROFILE FOR
STORM DRAIN PURPOSES
NIAGARA, YOUNG E. BIRCH AVES.
EAST LONGMEADOW MASS.
SCALE: 1" = 40' HOR. 1" = 4' VERT. MAY 1980
A.A. MELIEN TOWN ENG'R.

SD 205