


5 HIGH PT.
7+00
301.49

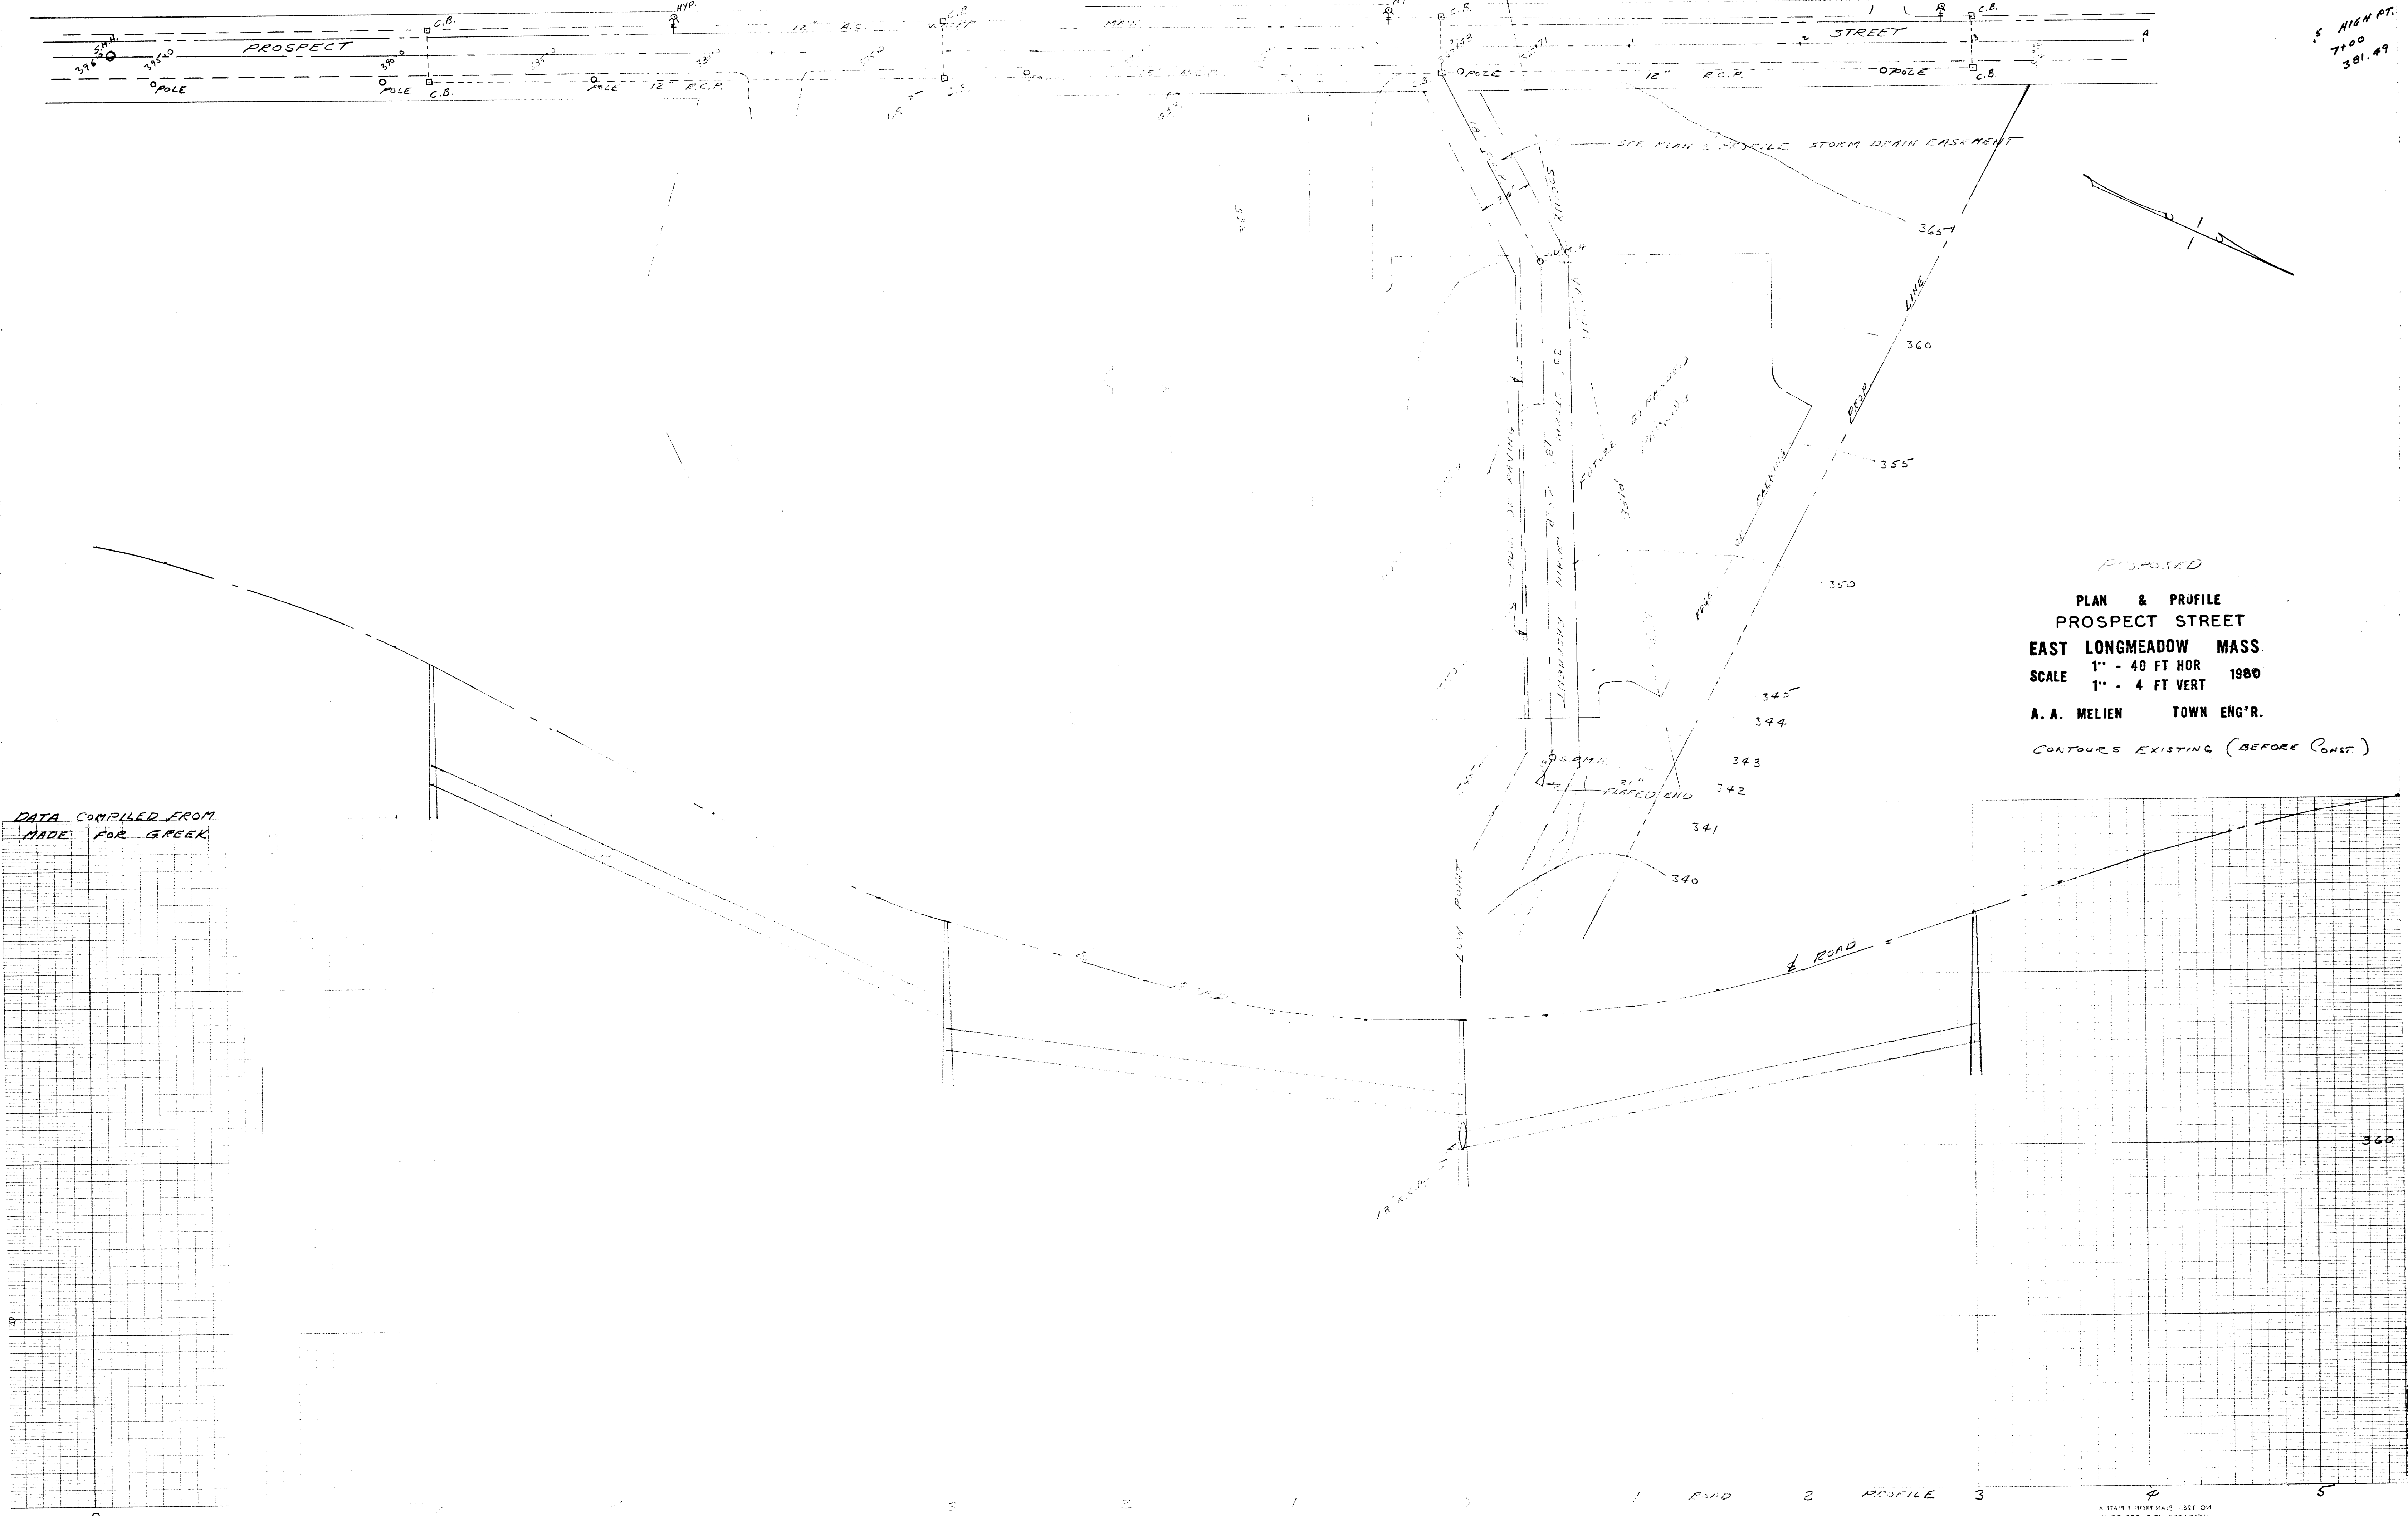

DATA COMPILED FROM
MADE FOR GREEK

PROPOSED
PLAN & PROFILE
PROSPECT STREET
EAST LONGMEADOW MASS.
SCALE 1" = 40 FT HOR 1980
1" = 4 FT VERT
A. A. MELIEN TOWN ENG'R.
CONTOURS EXISTING (BEFORE CONST.)

NO. 155 - PLAN PROFILE PLATE
"CLEAR" PAPER CO.
MADE IN U.S.A.

SD 207