



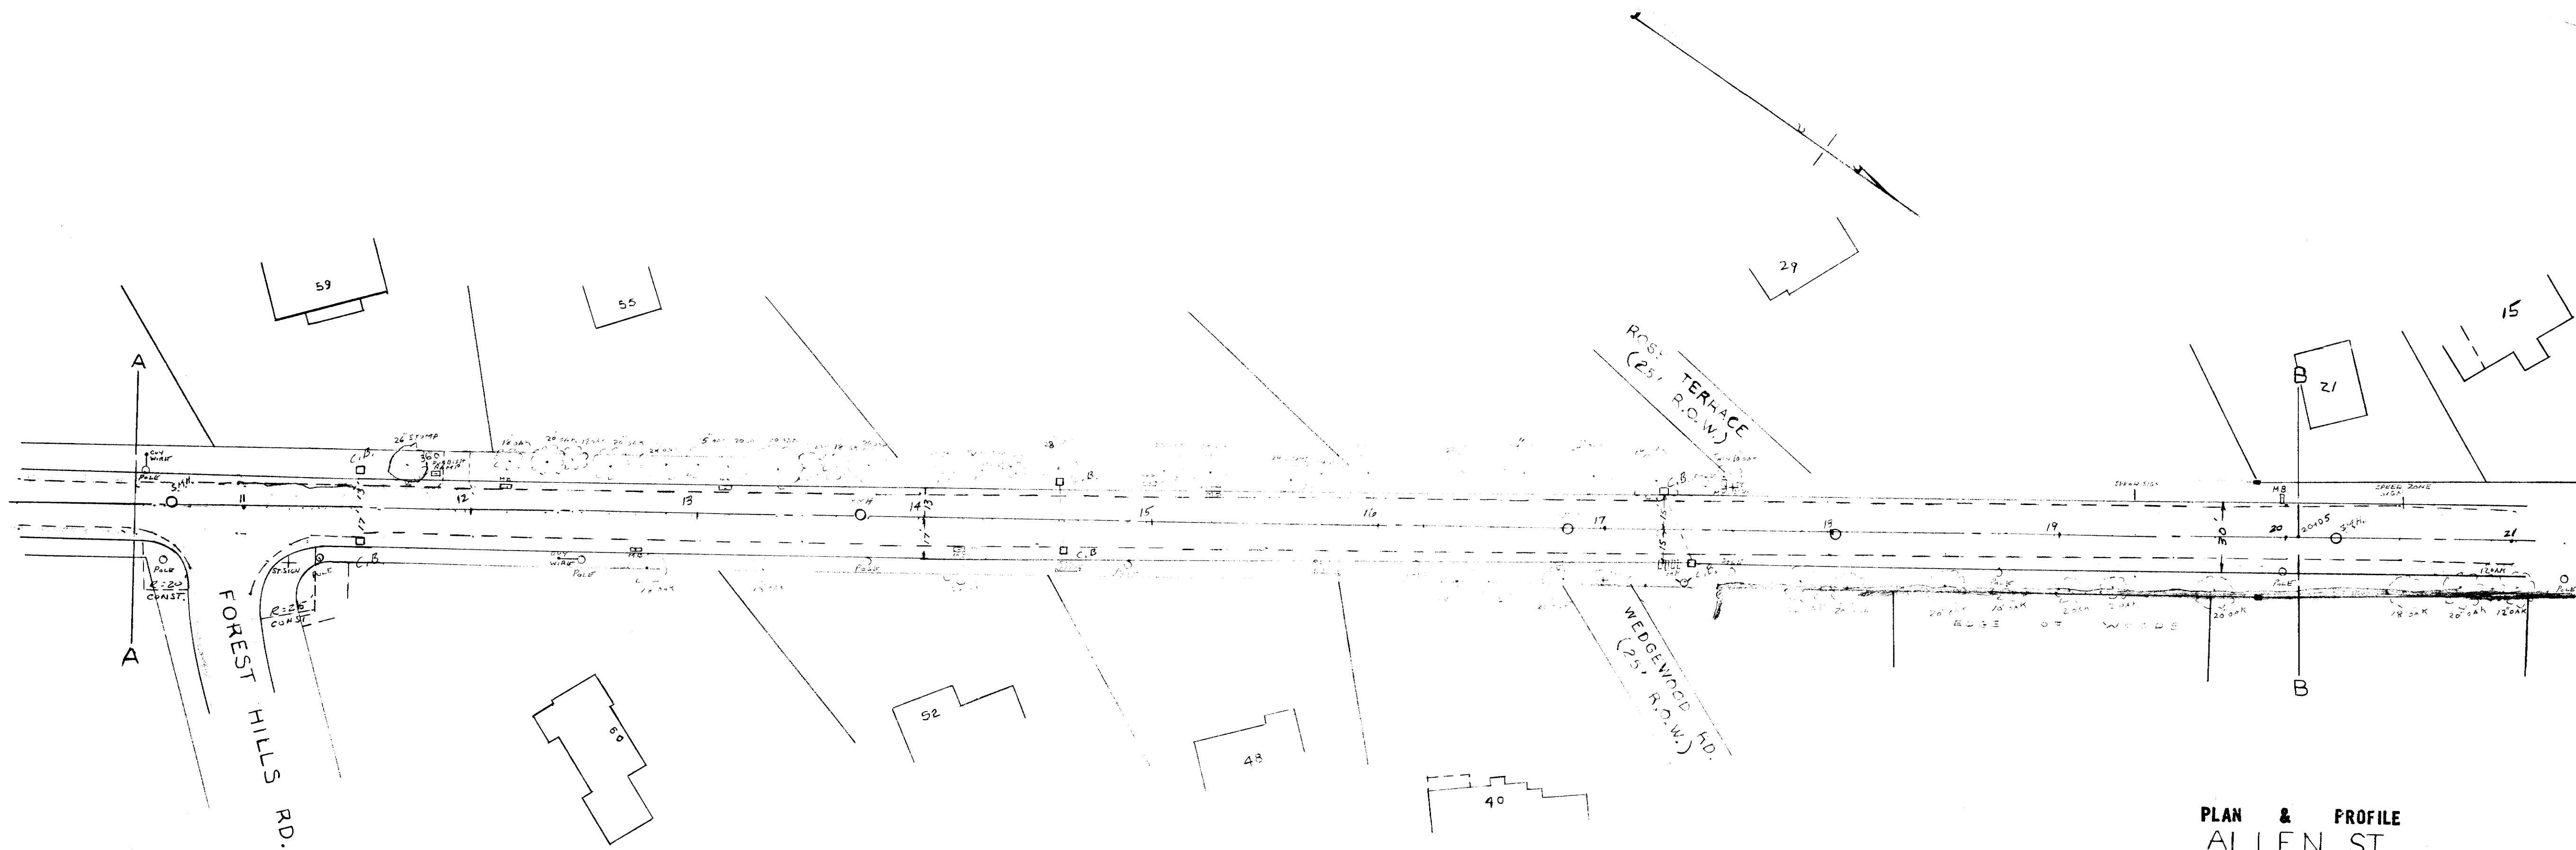

PLAN & PROFILE
 ALLEN ST.
 EAST LONGMEADOW MASS
 SCALE 1" = 40 FT HOR 1981
 1" = 4 FT VERT
 A A MELIEN TOWN ENG'R

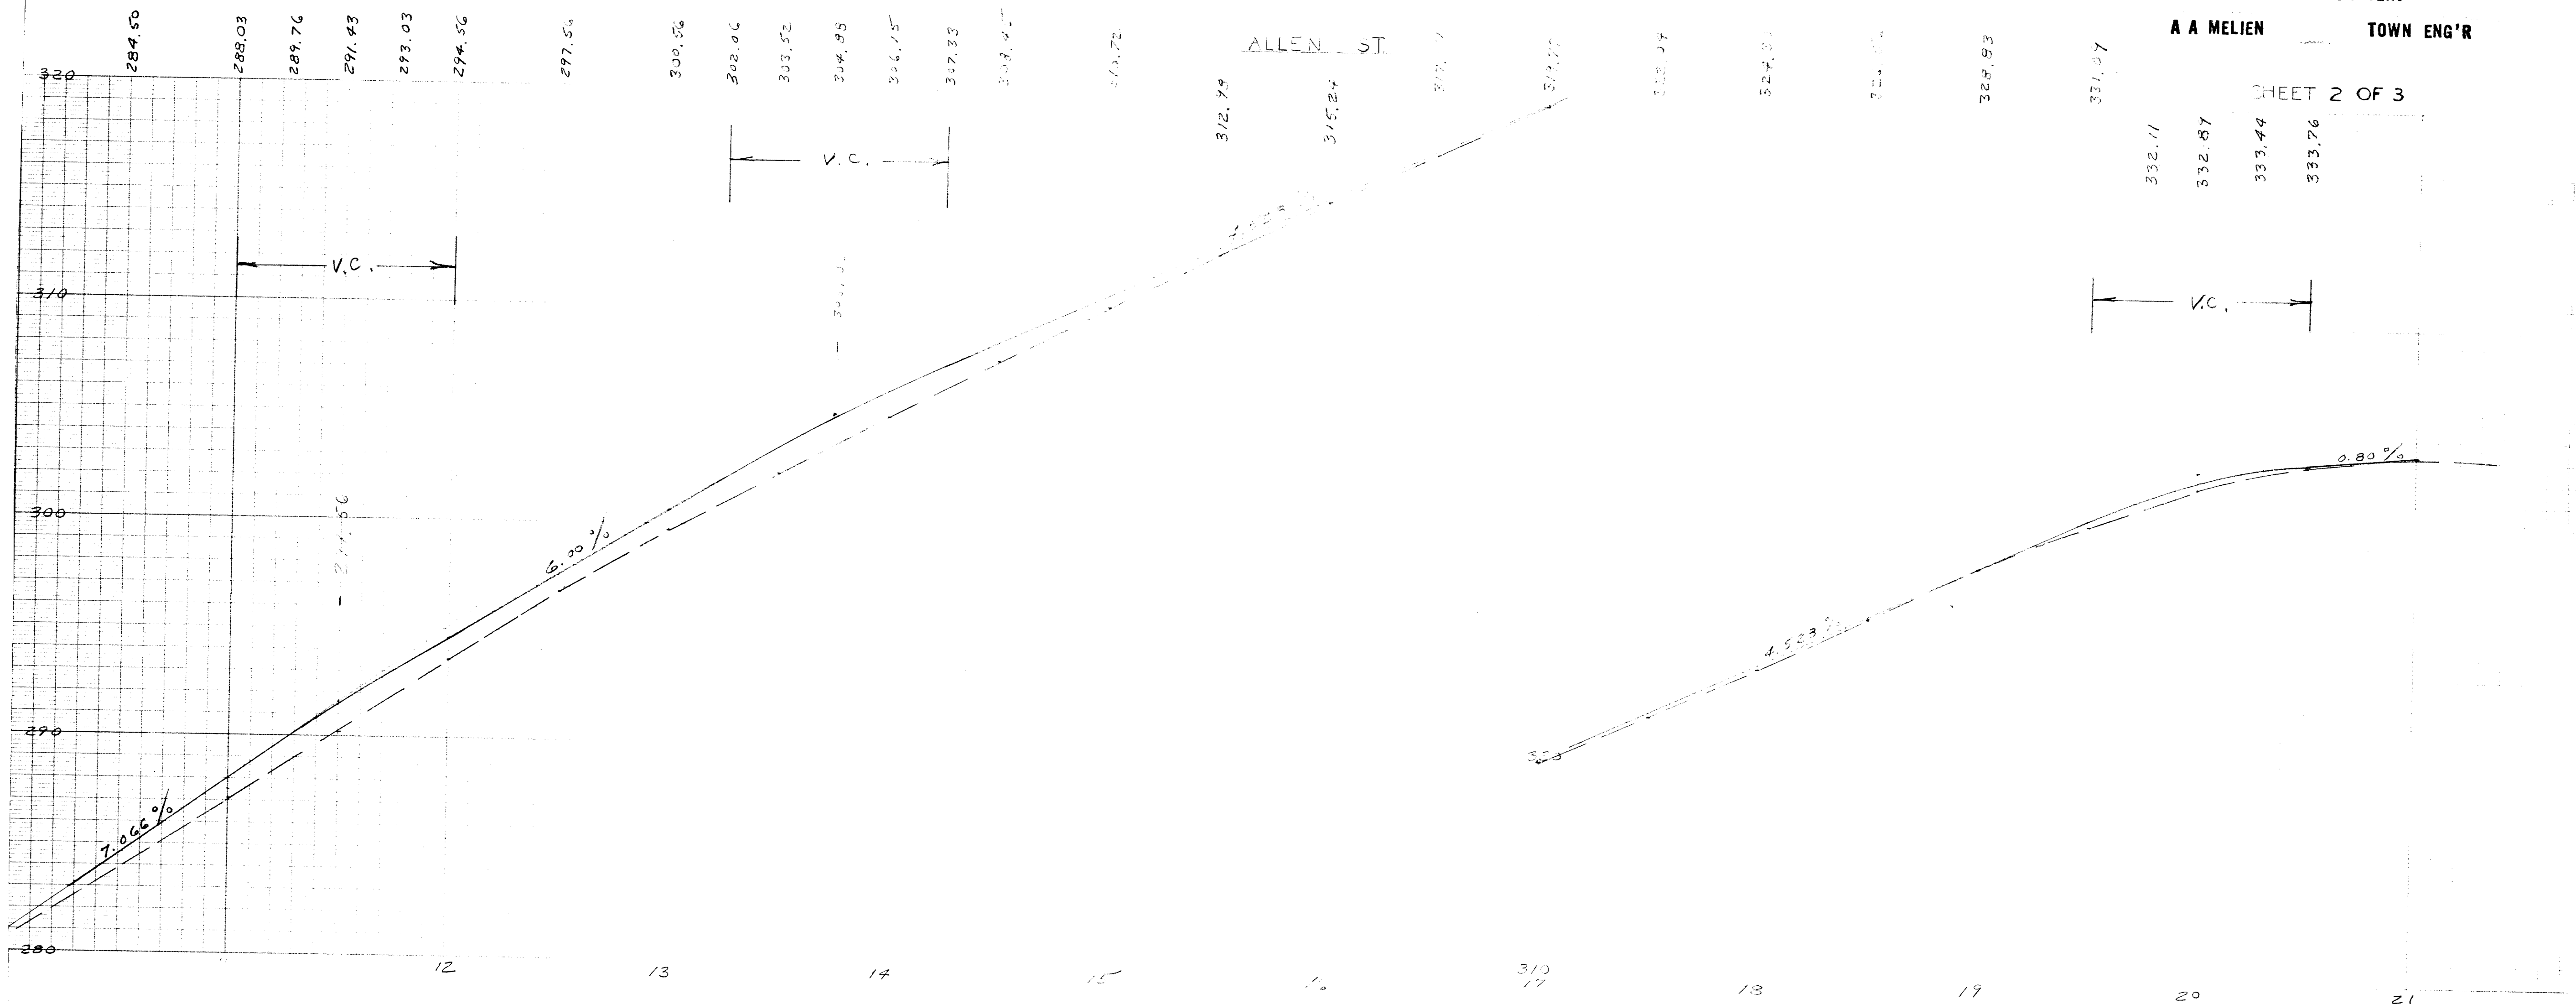

SD 209