


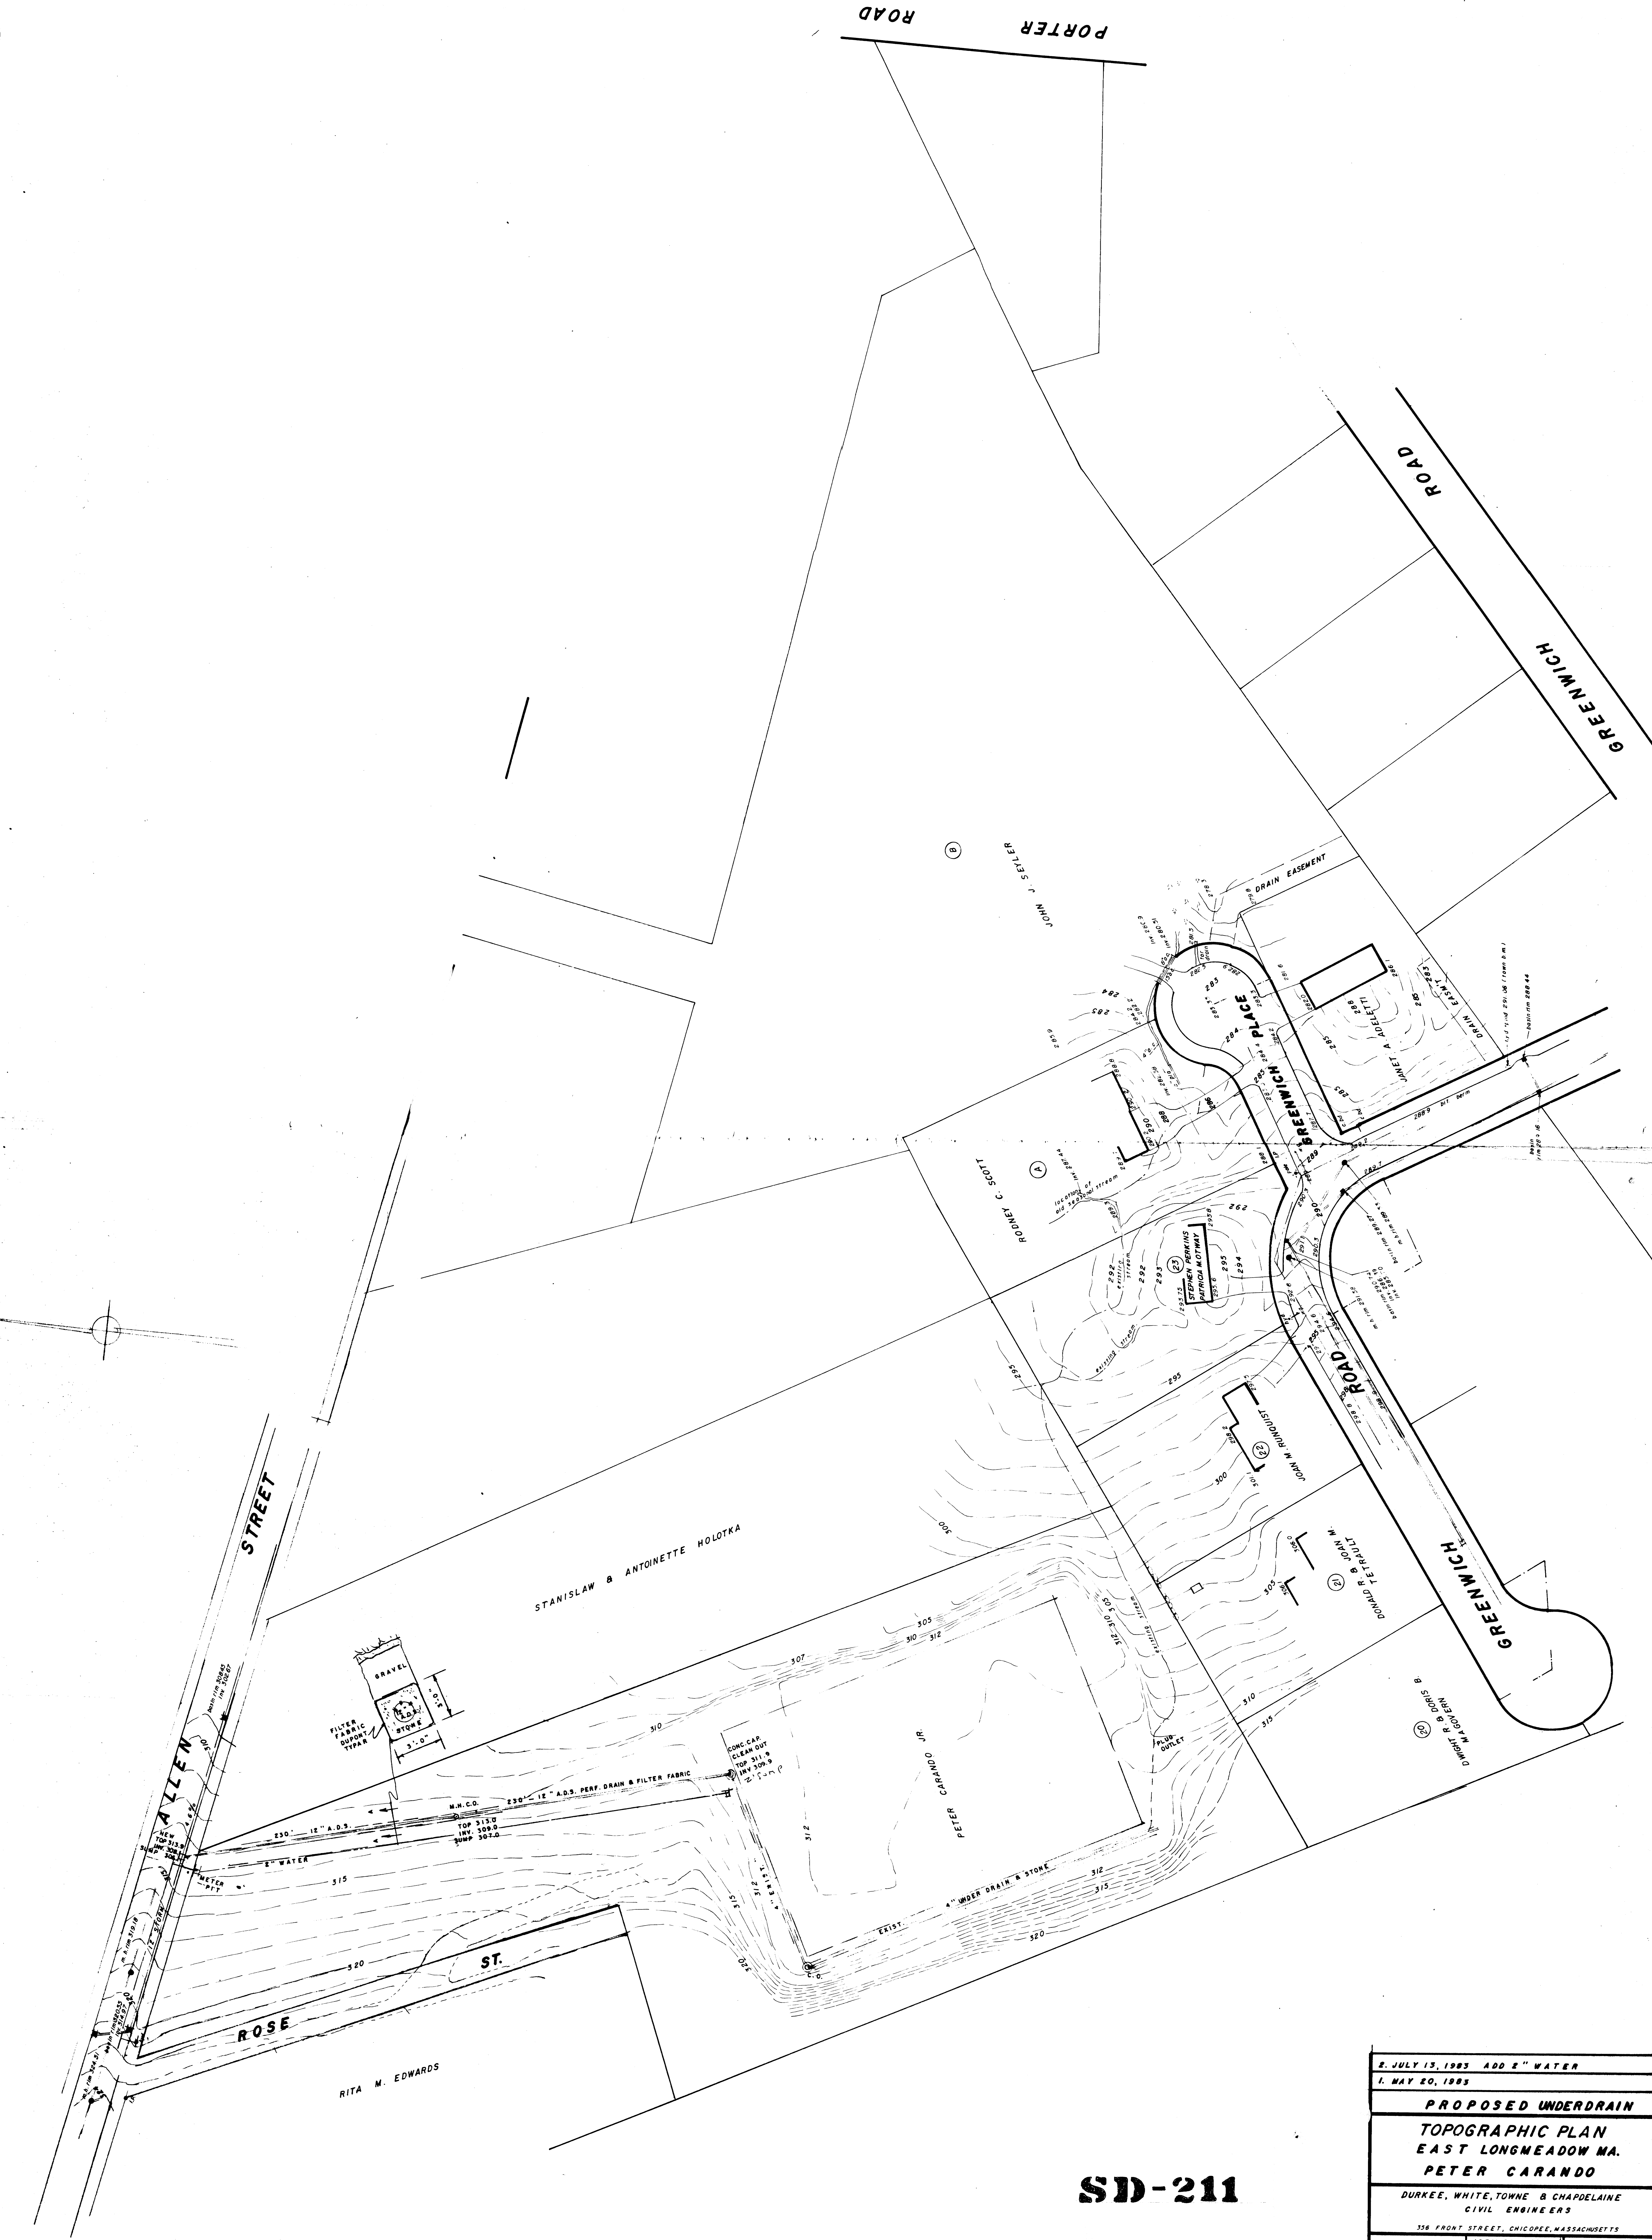

SD-211

2. JULY 15, 1983 ADD 2" WATER	
1. MAY 20, 1983	
PROPOSED UNDERDRAIN	
TOPOGRAPHIC PLAN	
EAST LONGMEADOW MA.	
PETER CARANDO	
DURKEE, WHITE, TOWNE & CHAPDELAIN	
CIVIL ENGINEERS	
358 FRONT STREET, CHICOPEE, MASSACHUSETTS	
APRIL 22, 1983	92-5273
SCALE 1"=40'	