


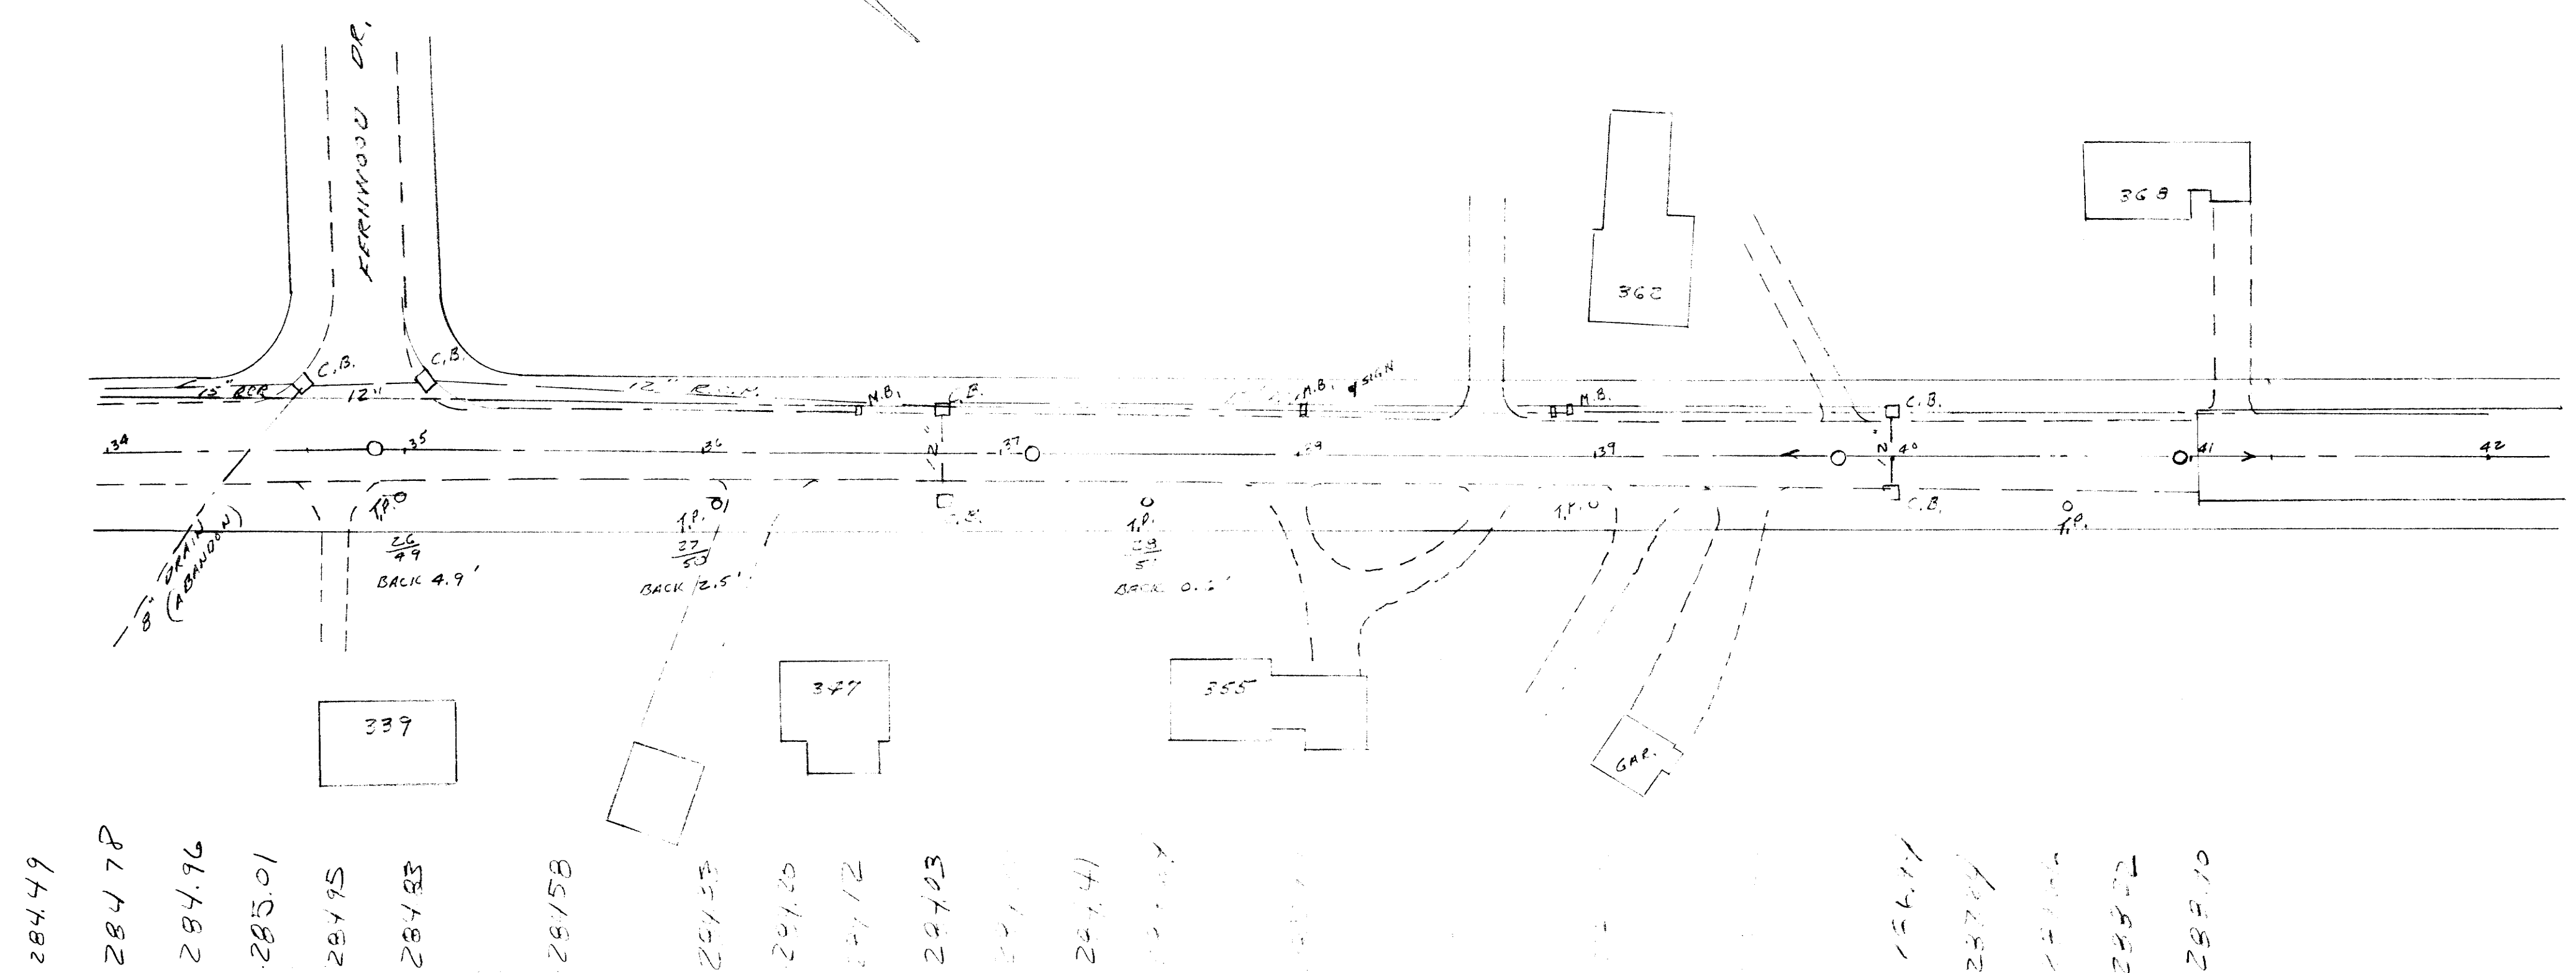


PLAN & PROFILE
 PARKER STREET
 STORM DRAIN
 EAST LONGMEADOW, MASS.
 SCALE: 1" = 40' HOR. 1984
 A.A. MELIEN TOWN ENGR.

SHEET 5 OF 5

290

280

260

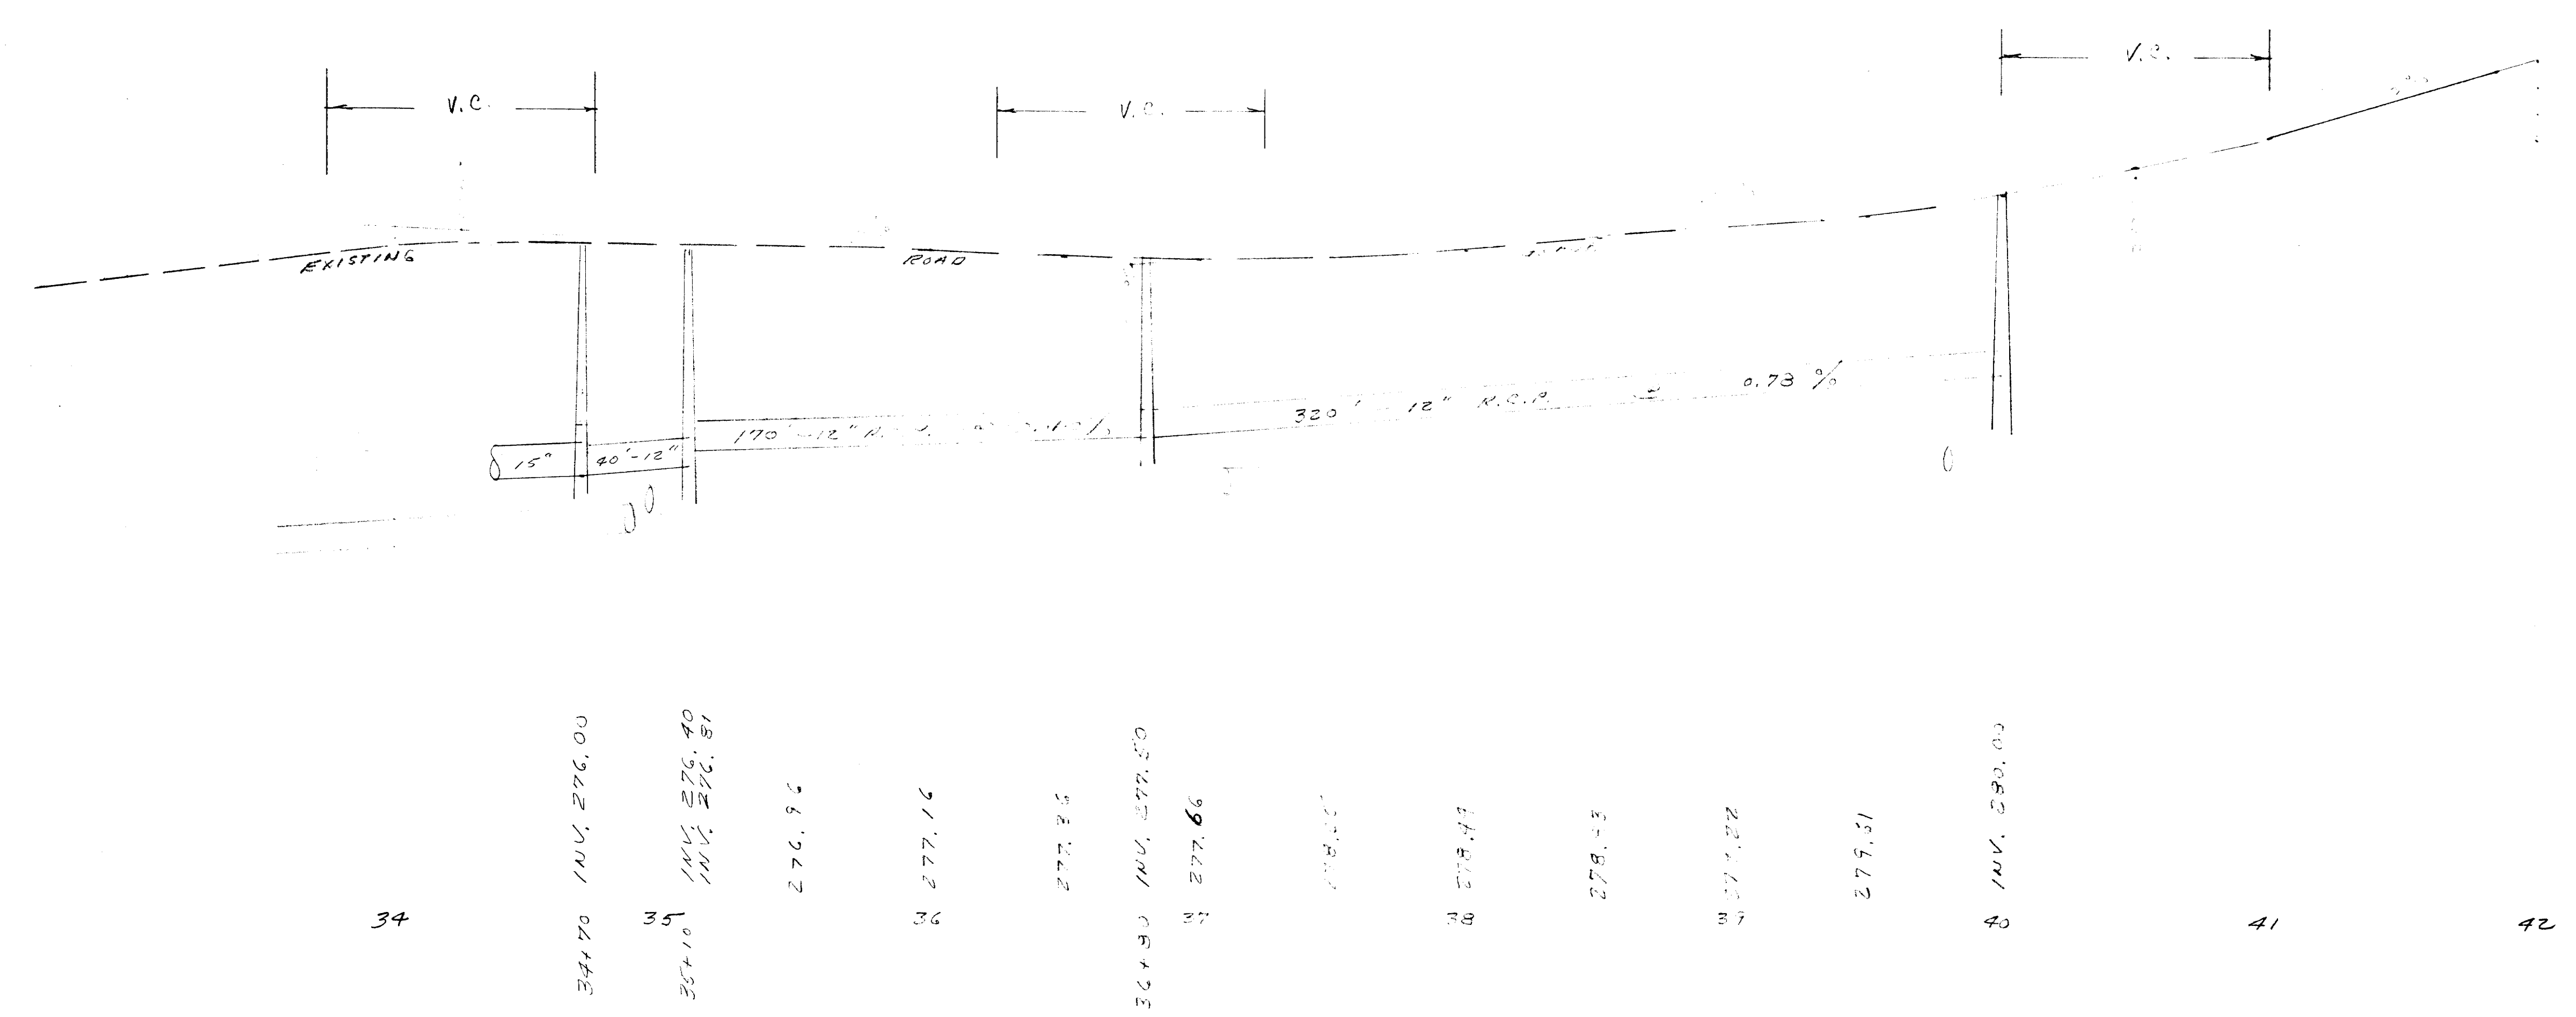

SD-245