


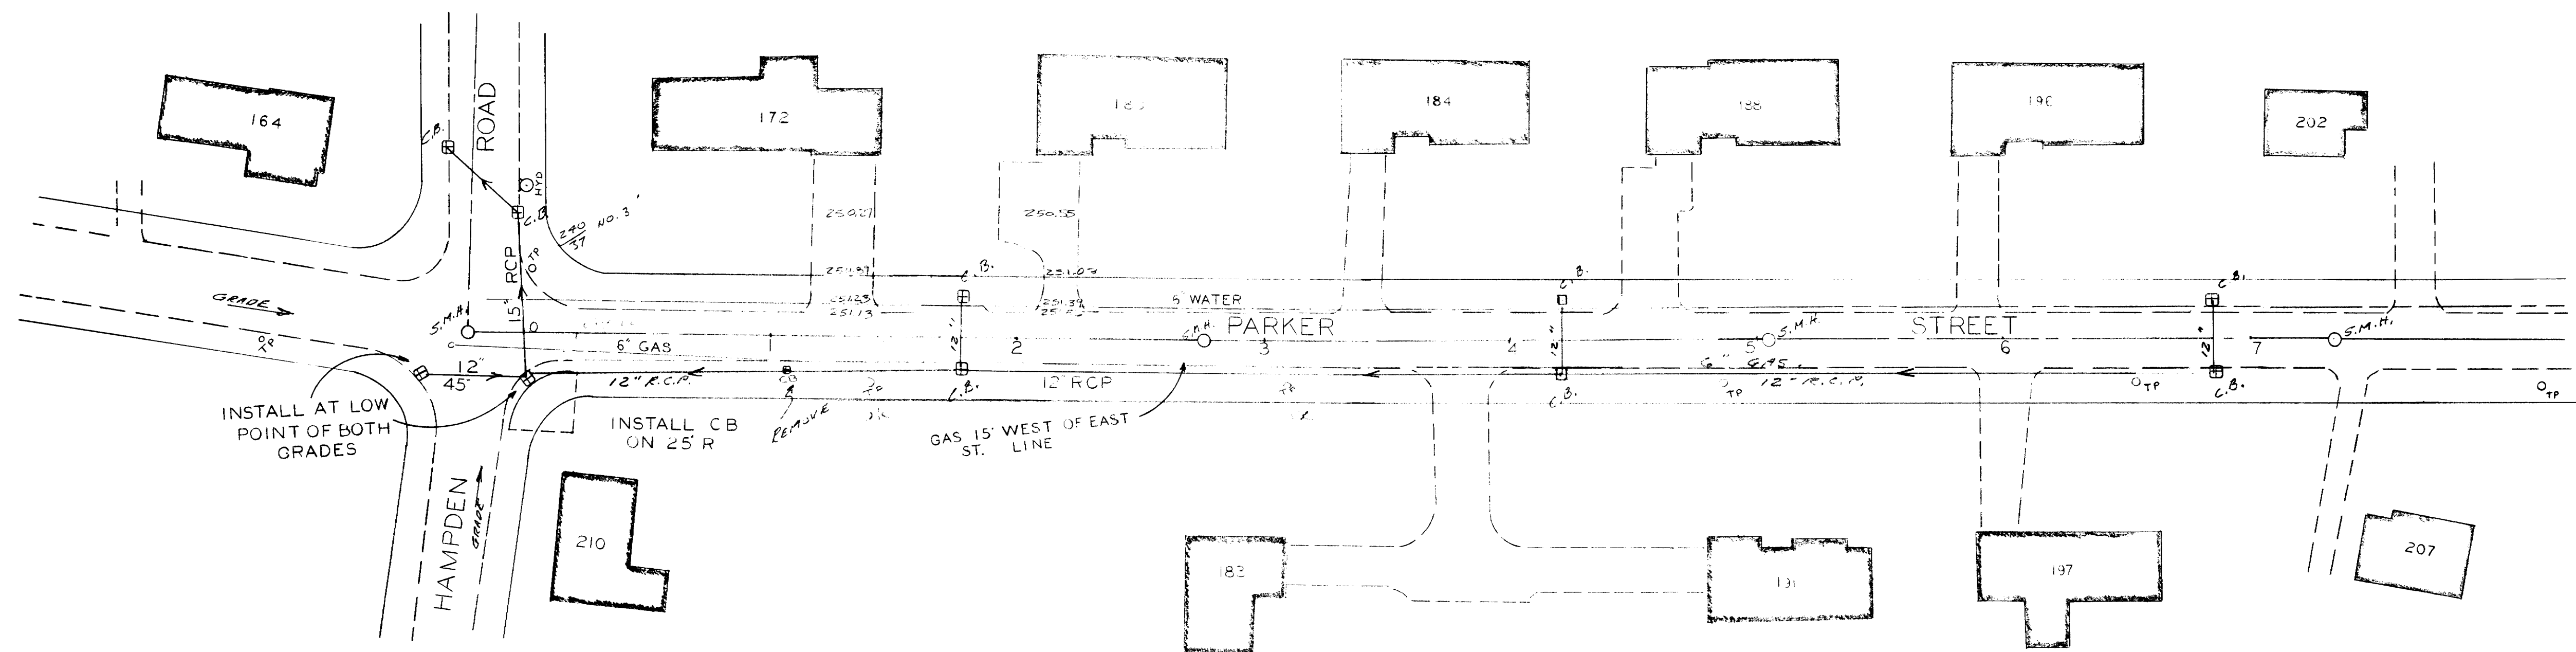

PLAN & PROFILE
 PARKER STREET
 STORM DRAIN
 EAST LONGMEADOW MASS
 SCALE 1" = 40 FT. HOR. 1984
 1" = 4 FT. VERT
 A.A. MELIEN TOWN ENG

