

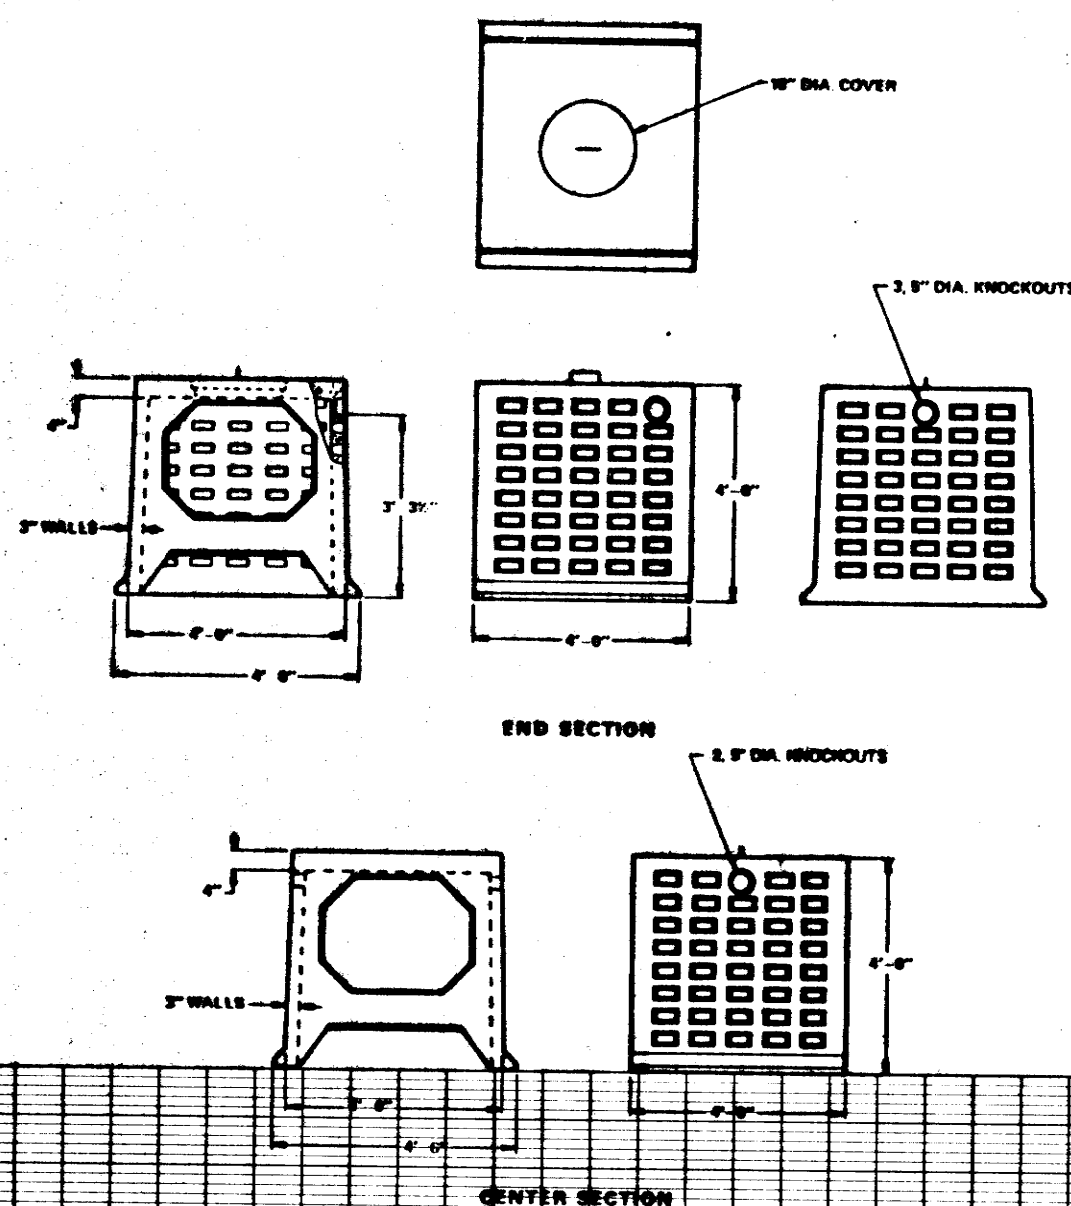
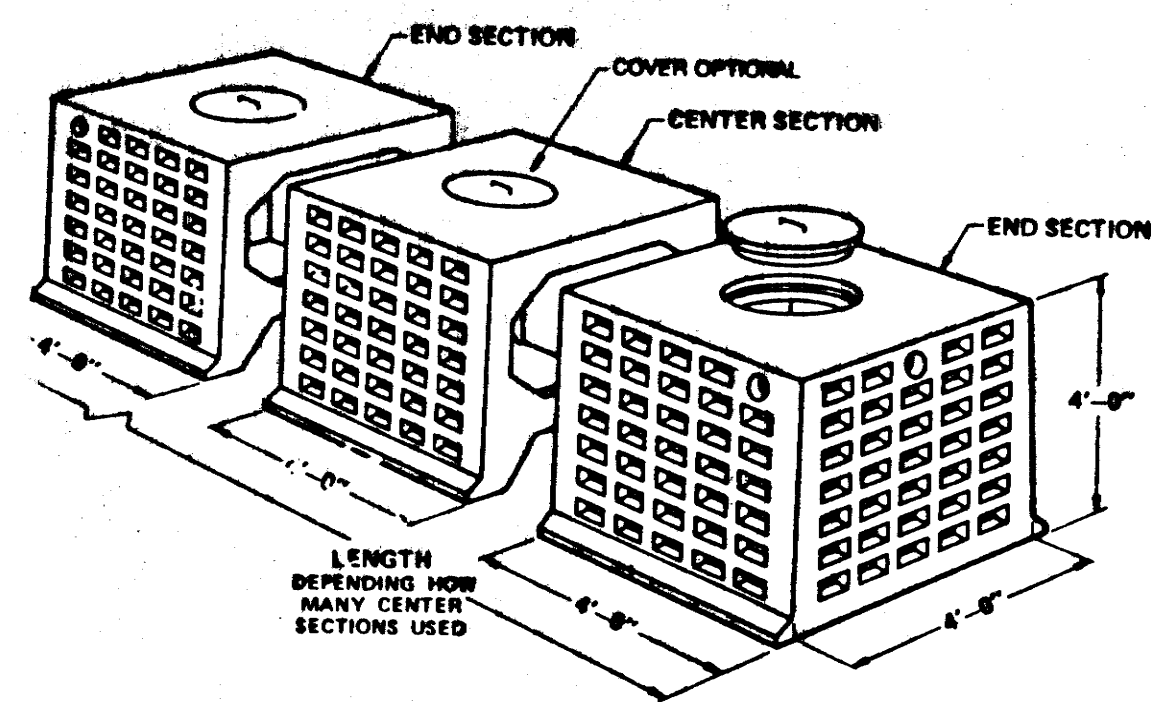



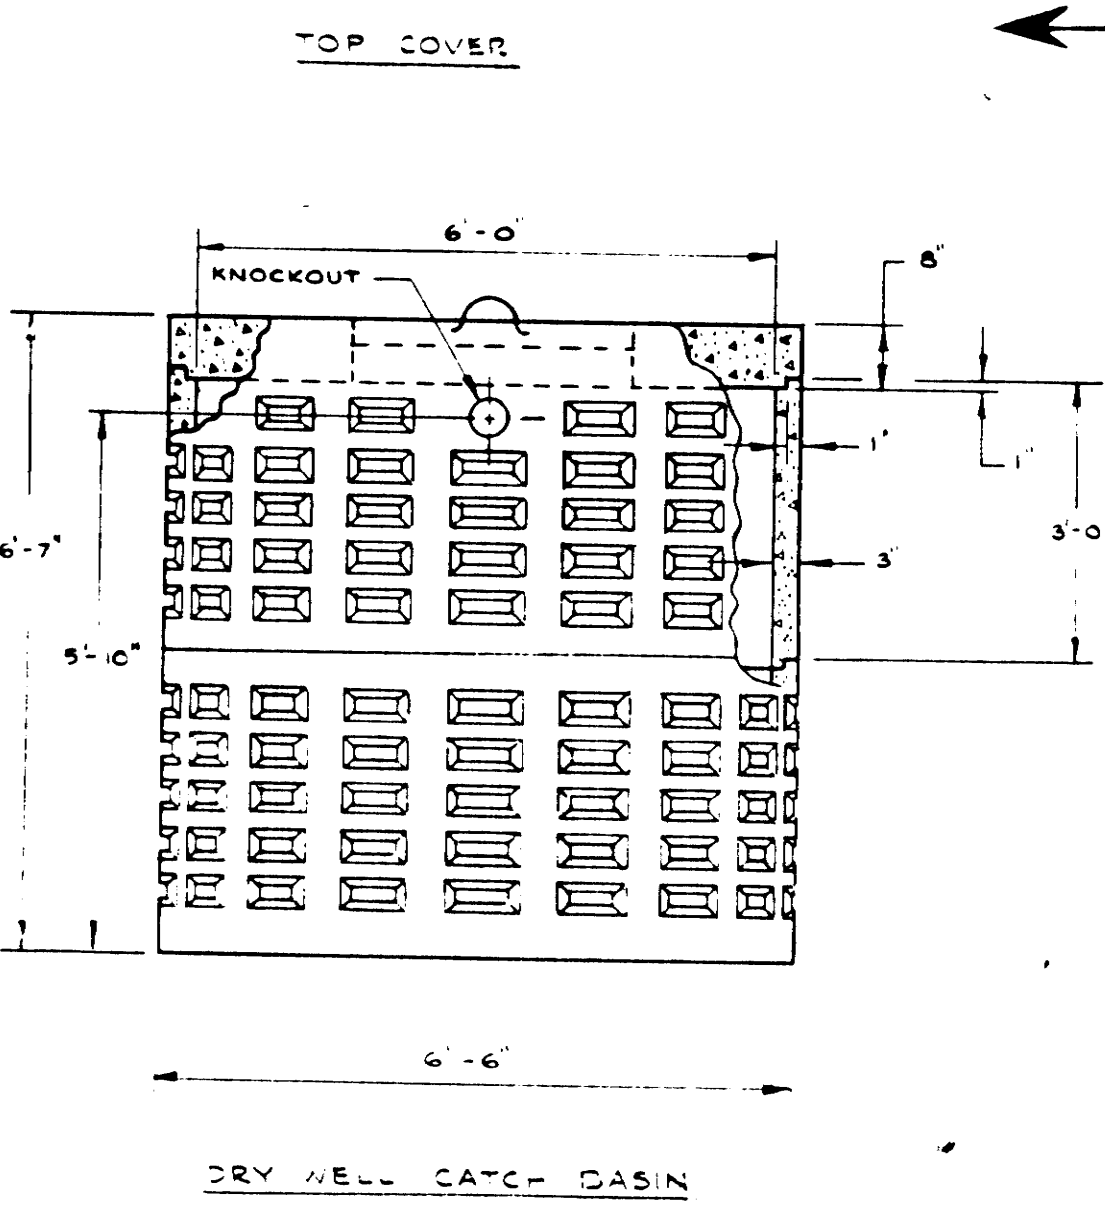


SPECIFICATIONS



- Concrete Minimum Strength — 5,000 P.S.I. at 28 days.
- Steel Reinforcement — ASTM A-615-60 Grade 60, 1" minimum cover.
- Design Loading — Standard Units AASHTO-H10-44, Optional Units AASHTO-H15-44.

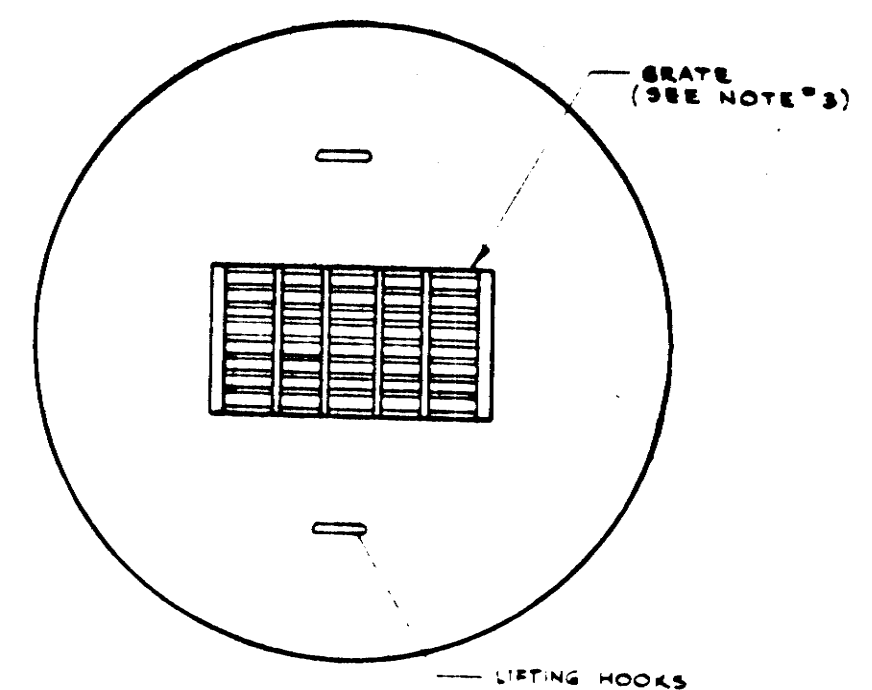



- DESIGN NOTES:**
1. CONCRETE 4000 P.S.I., 28 DAYS.
 2. REINFORCEMENT CONSISTING OF #5 RE BAR IN SECTIONS, #4 @ 6" COVER.
 3. GRATE FURNISHED WILL BE TO STATE SPECIFICATIONS.

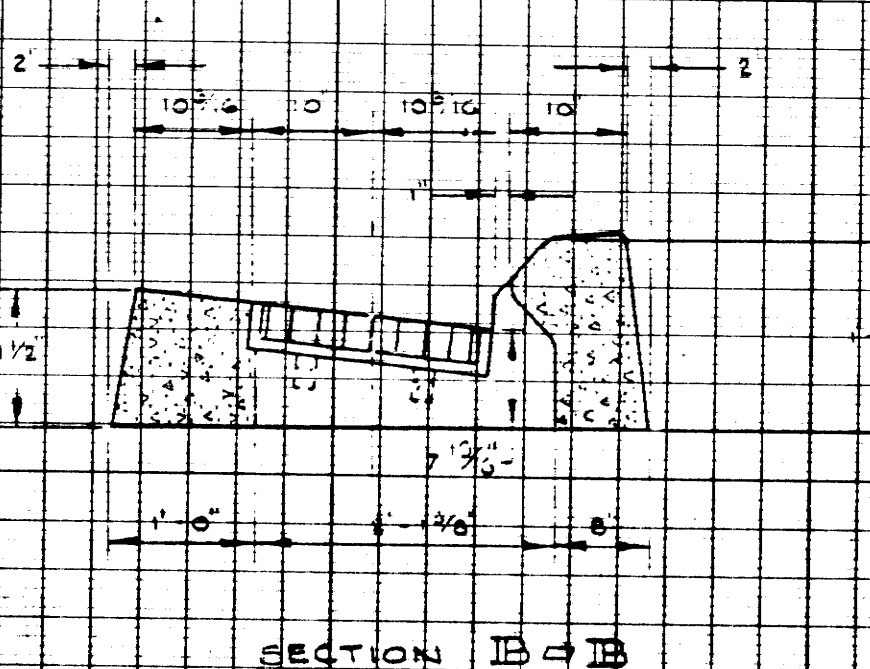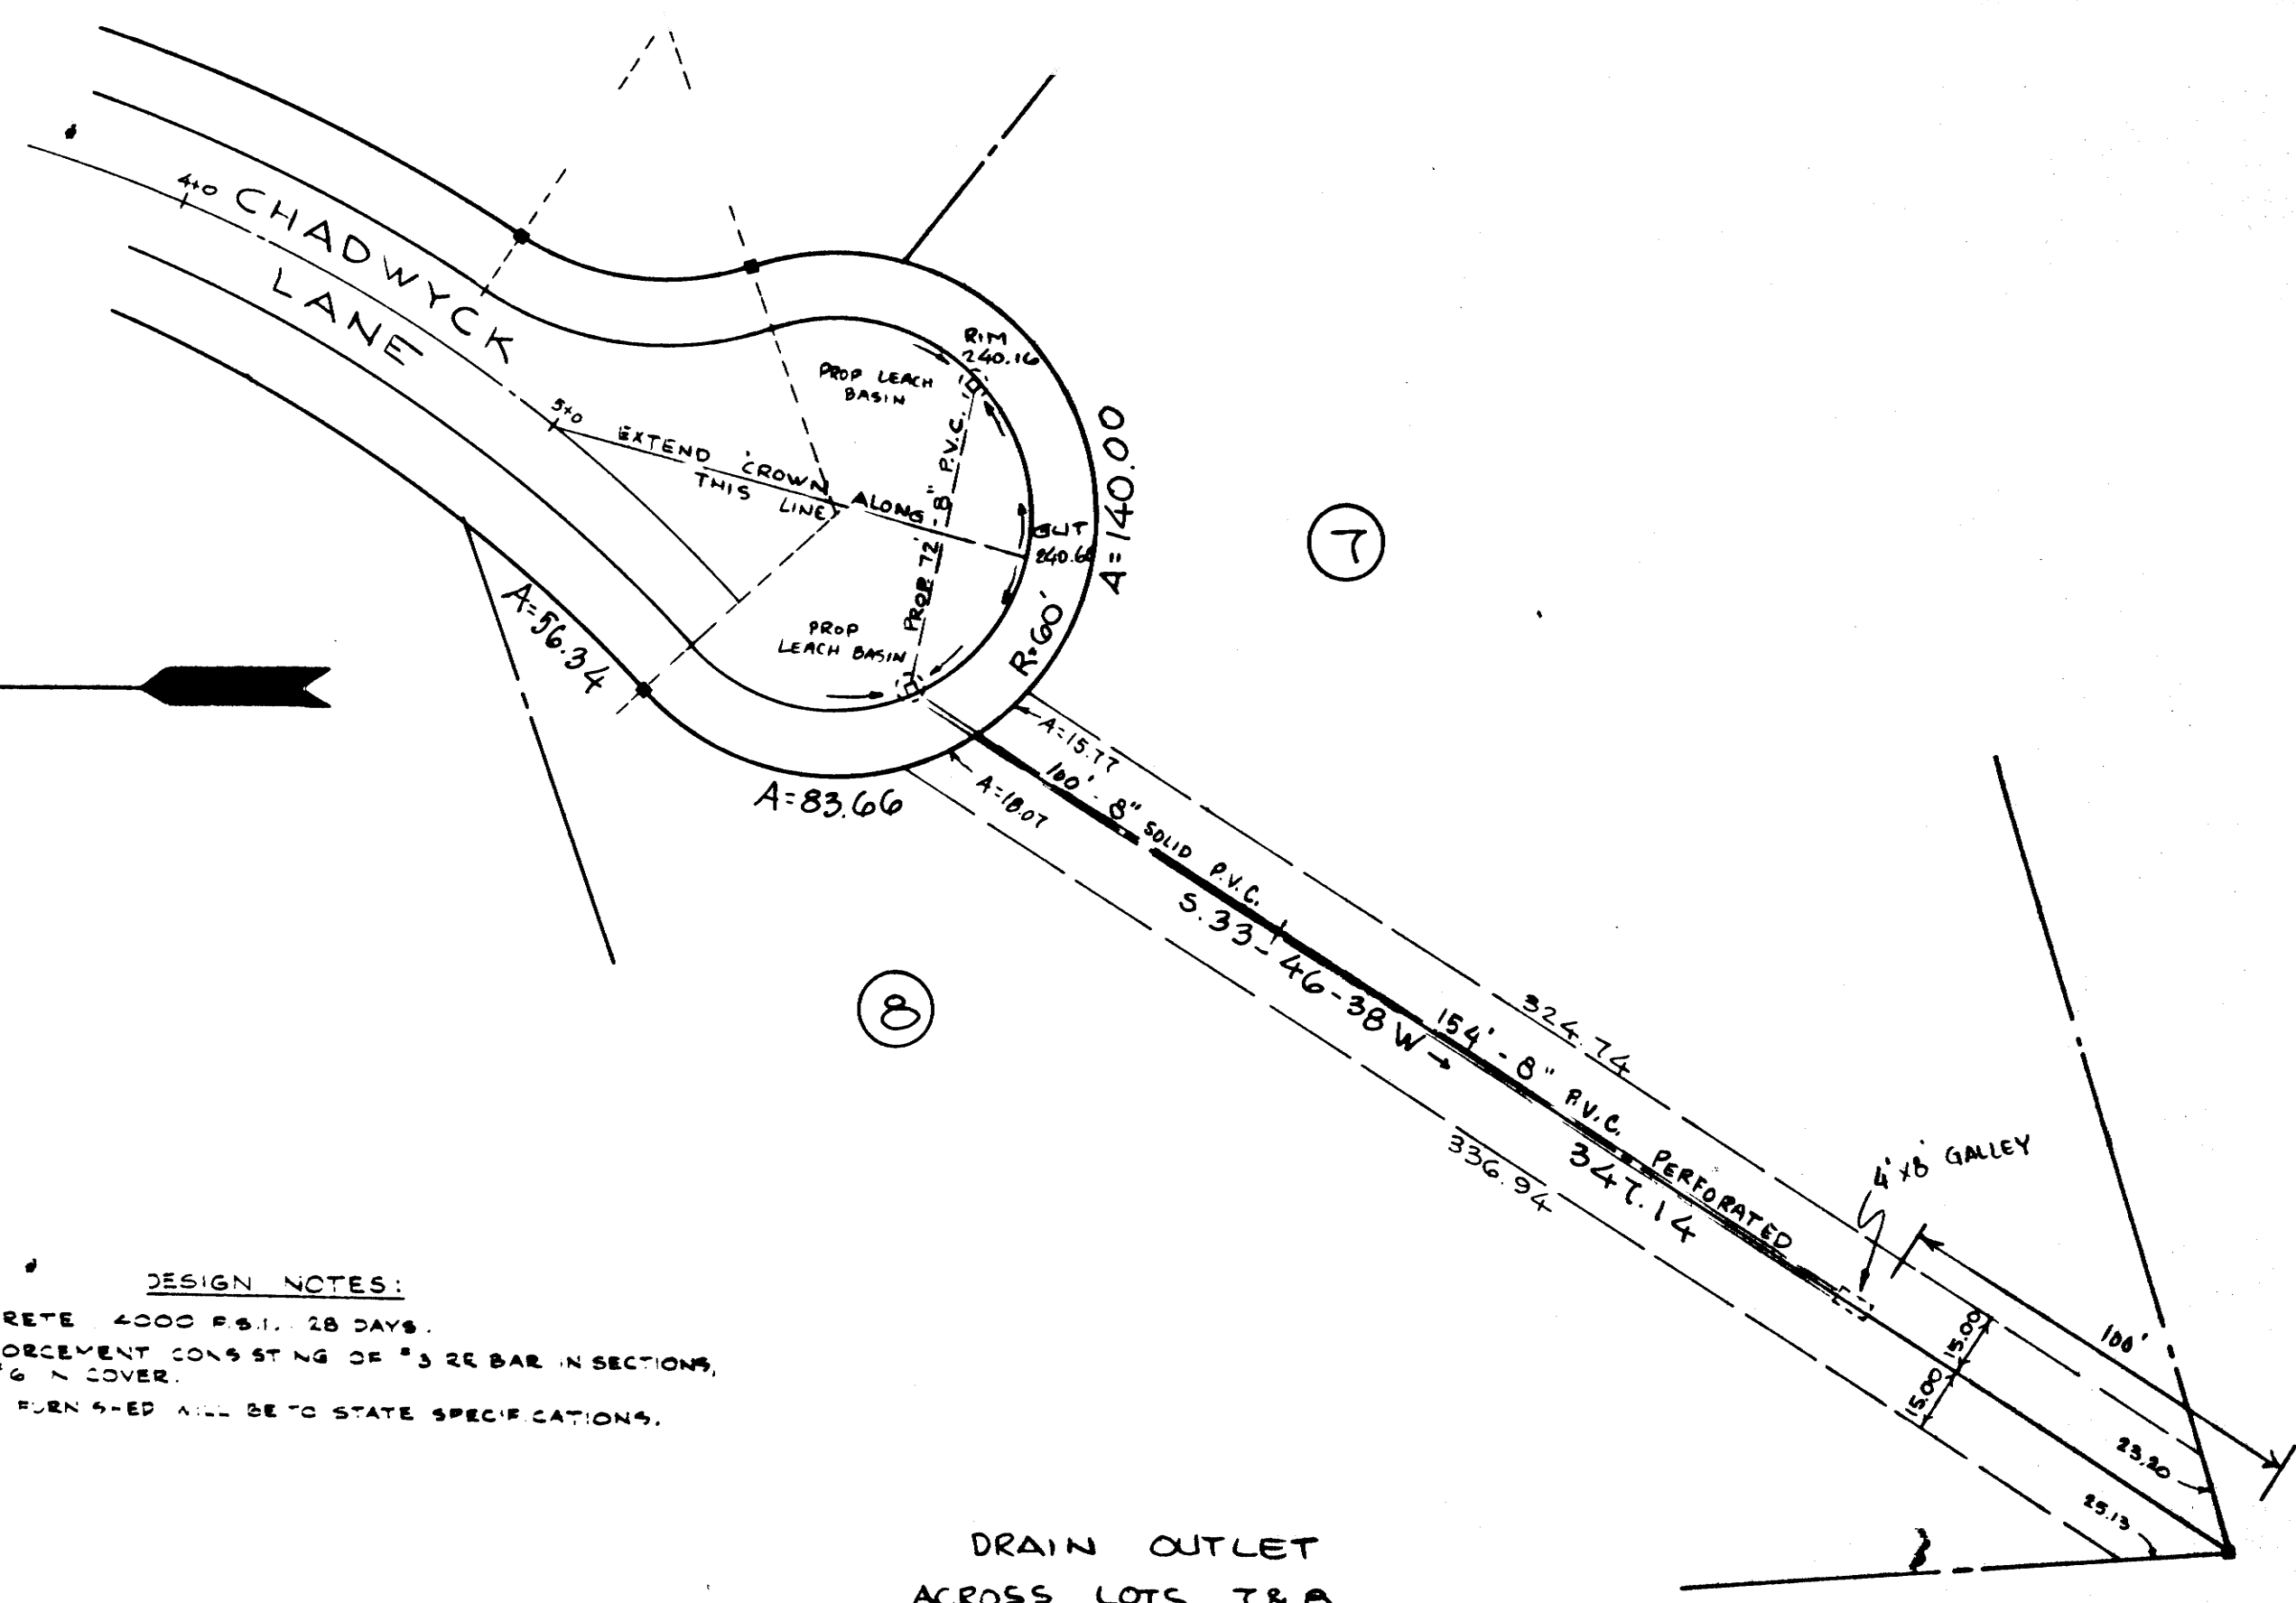

- DESIGN NOTES:**
1. CONCRETE 4000 P.S.I., 28 DAYS.
 2. REINFORCEMENT #4 RE BAR.
 3. MADE TO STATE & TOWN SPECIFICATIONS.
 4. WEIGHT APPROX. 1700 LBS.

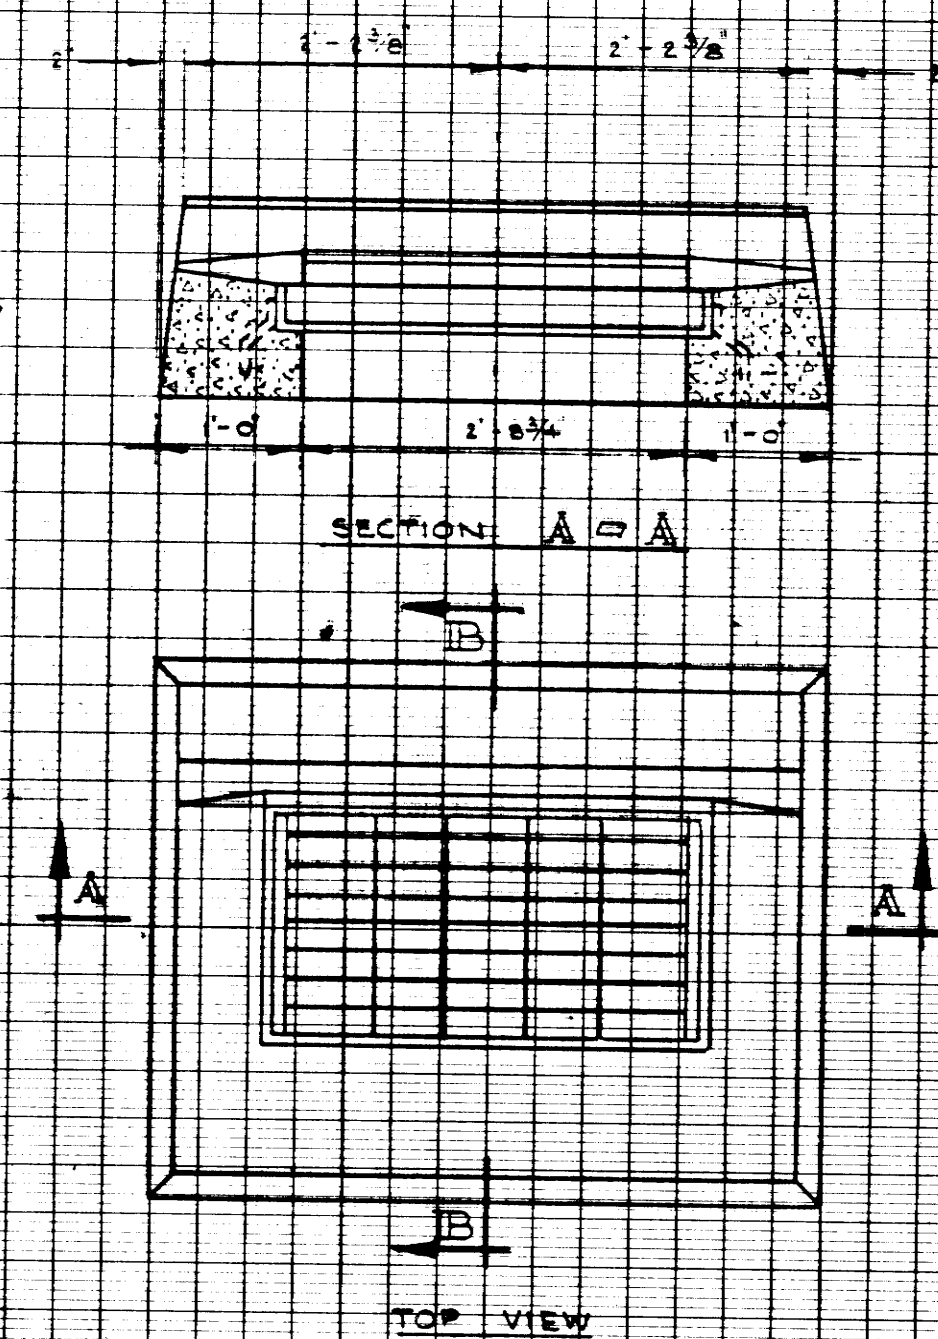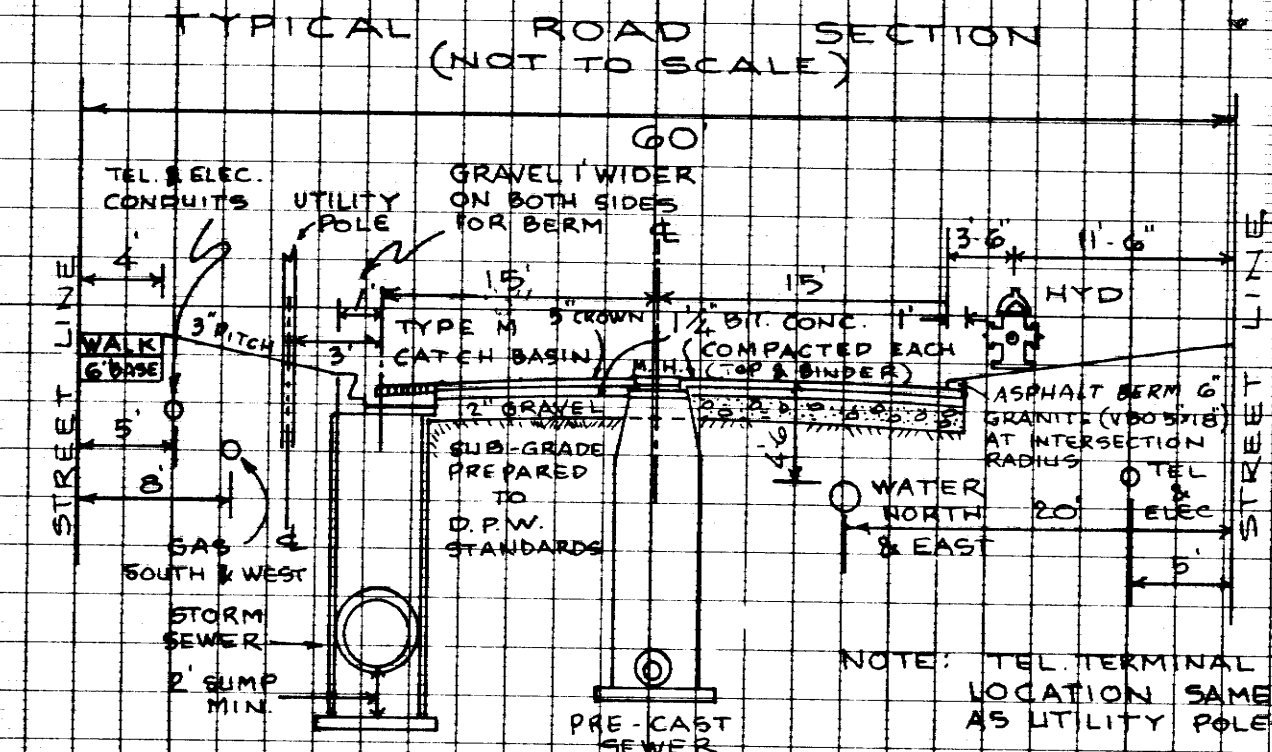

NOTE:
GRAVEL BASE TO BE STABILIZED WITH CALCIUM CHLORIDE AND COMPACTED WITH ROLLER, WEIGHING NOT LESS THAN 8 TONS, AND OTHERWISE AS SPECIFIED IN DEPT. OF PUBLIC WORKS RULES & REGULATIONS.

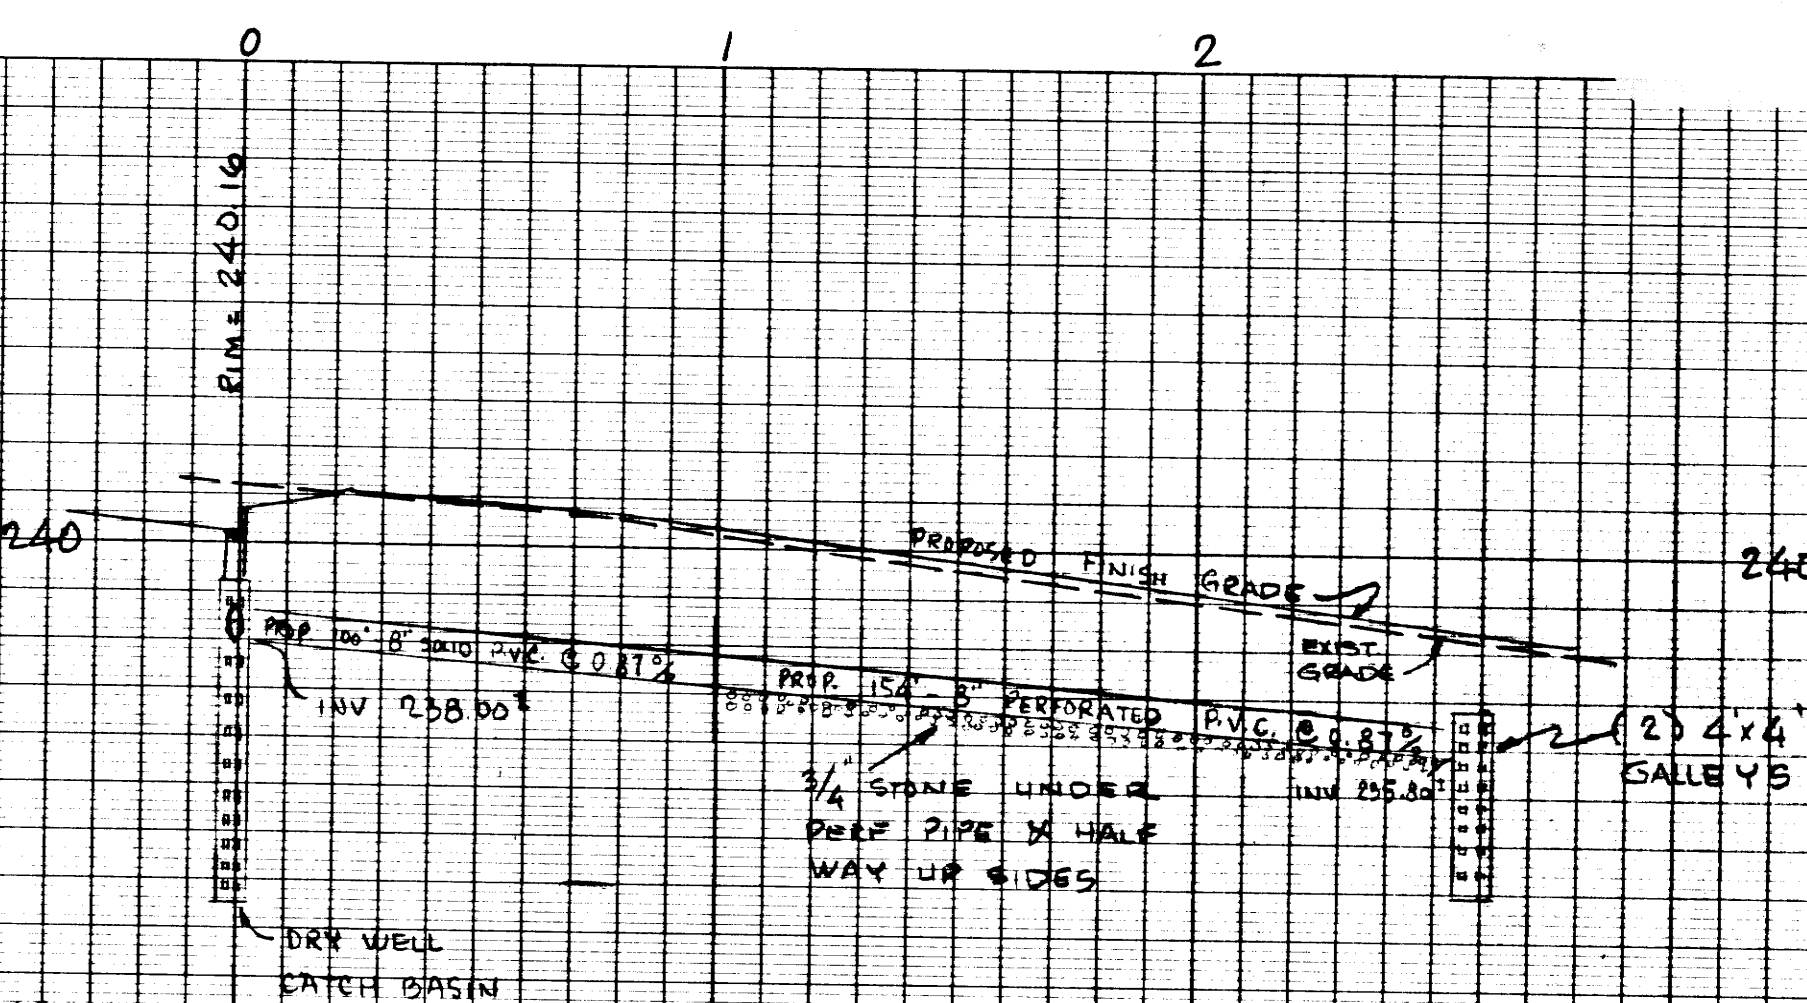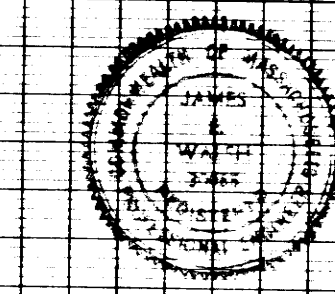

DETAILS & PLAN & PROFILE
CHADWYCK LANE
SPRINGFIELD & EAST LONGMEADOW, MA
FOR
LANDMARK DEVELOPMENT, INC.

SHEET 4 OF 4 REVISED 8/15/84
SCALE: 4 FT./IN. VERT. 40 FT./IN. HOR. DATE MARCH 1984
SMITH ASSOCIATES, INC.
ENGINEERS & SURVEYORS

TOWN OF EAST LONGMEADOW
RECEIVED
NOV 11 1984
PLANNING BOARD