

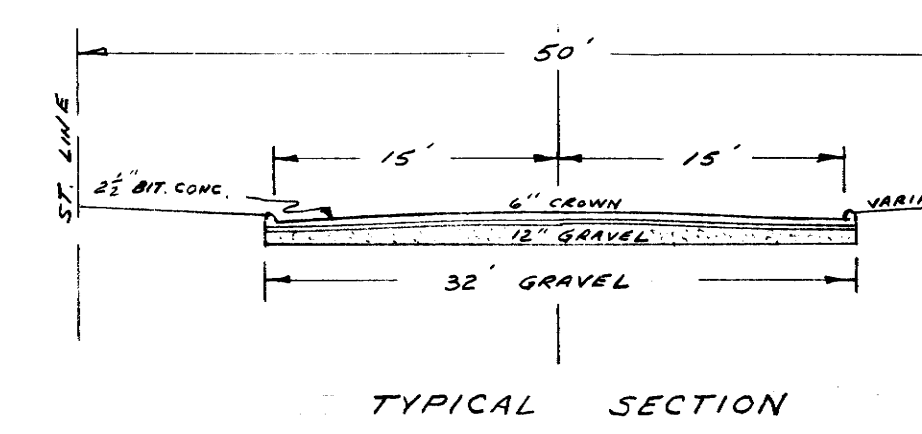


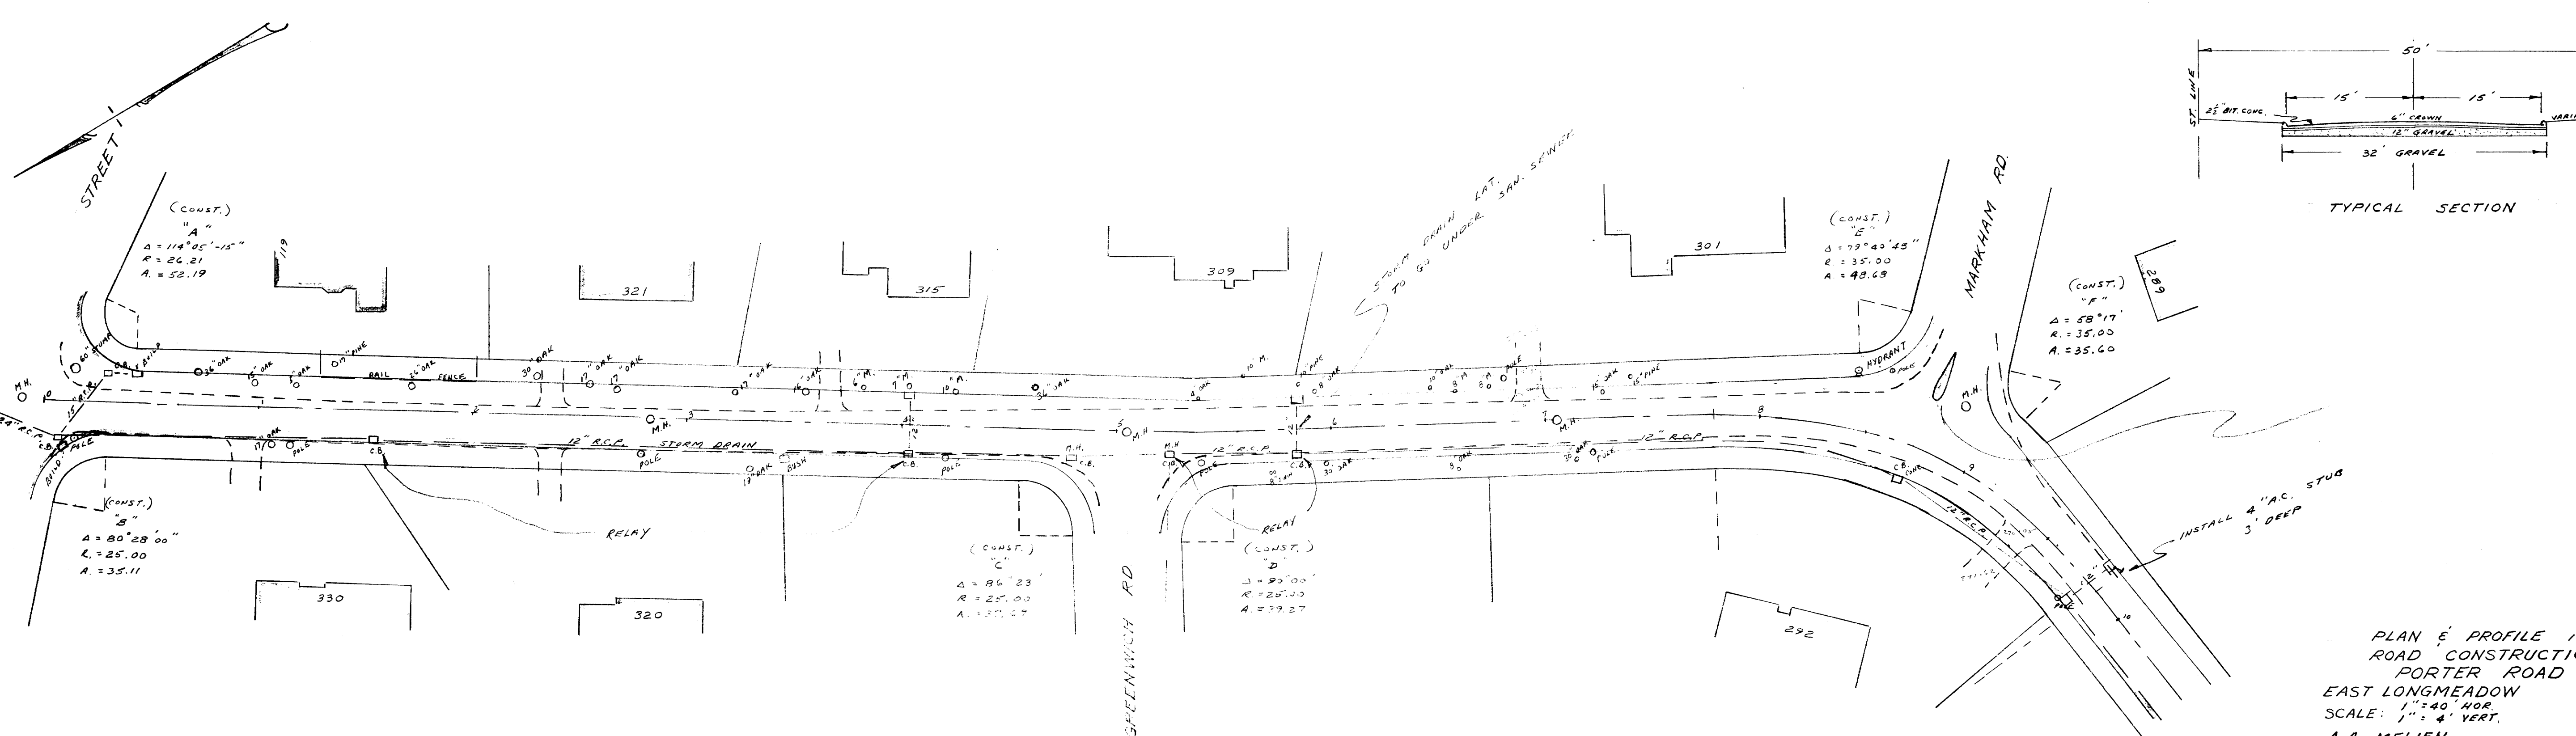

PLAN & PROFILE
ROAD CONSTRUCTION
PORTER ROAD
EAST LONGMEADOW
SCALE: 1" = 40' HOR.
1" = 4' VERT.
A.A. MELIEN

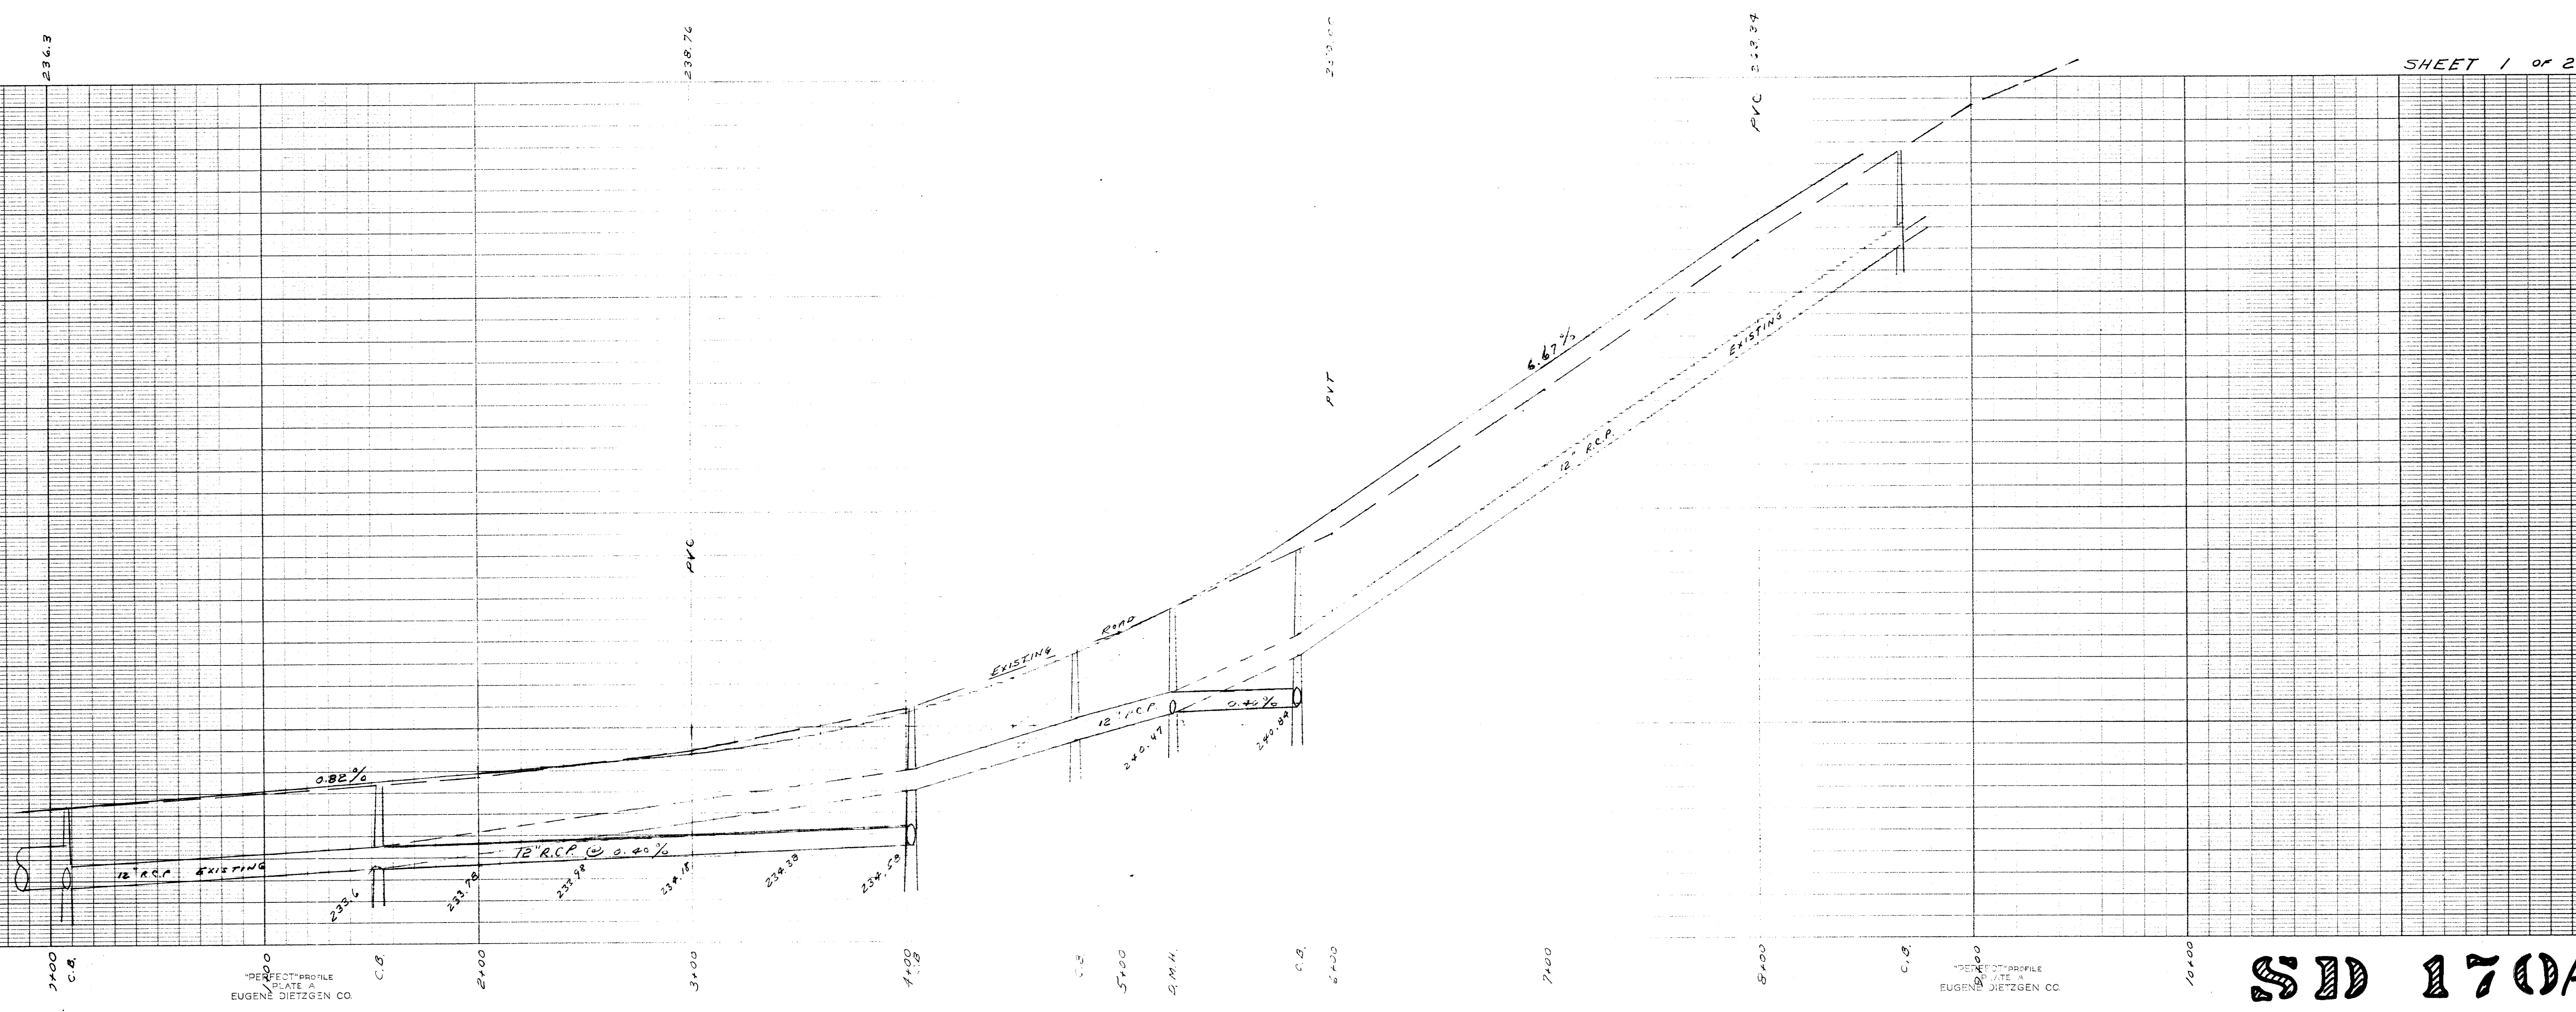

SD 170A