


John Agnoli

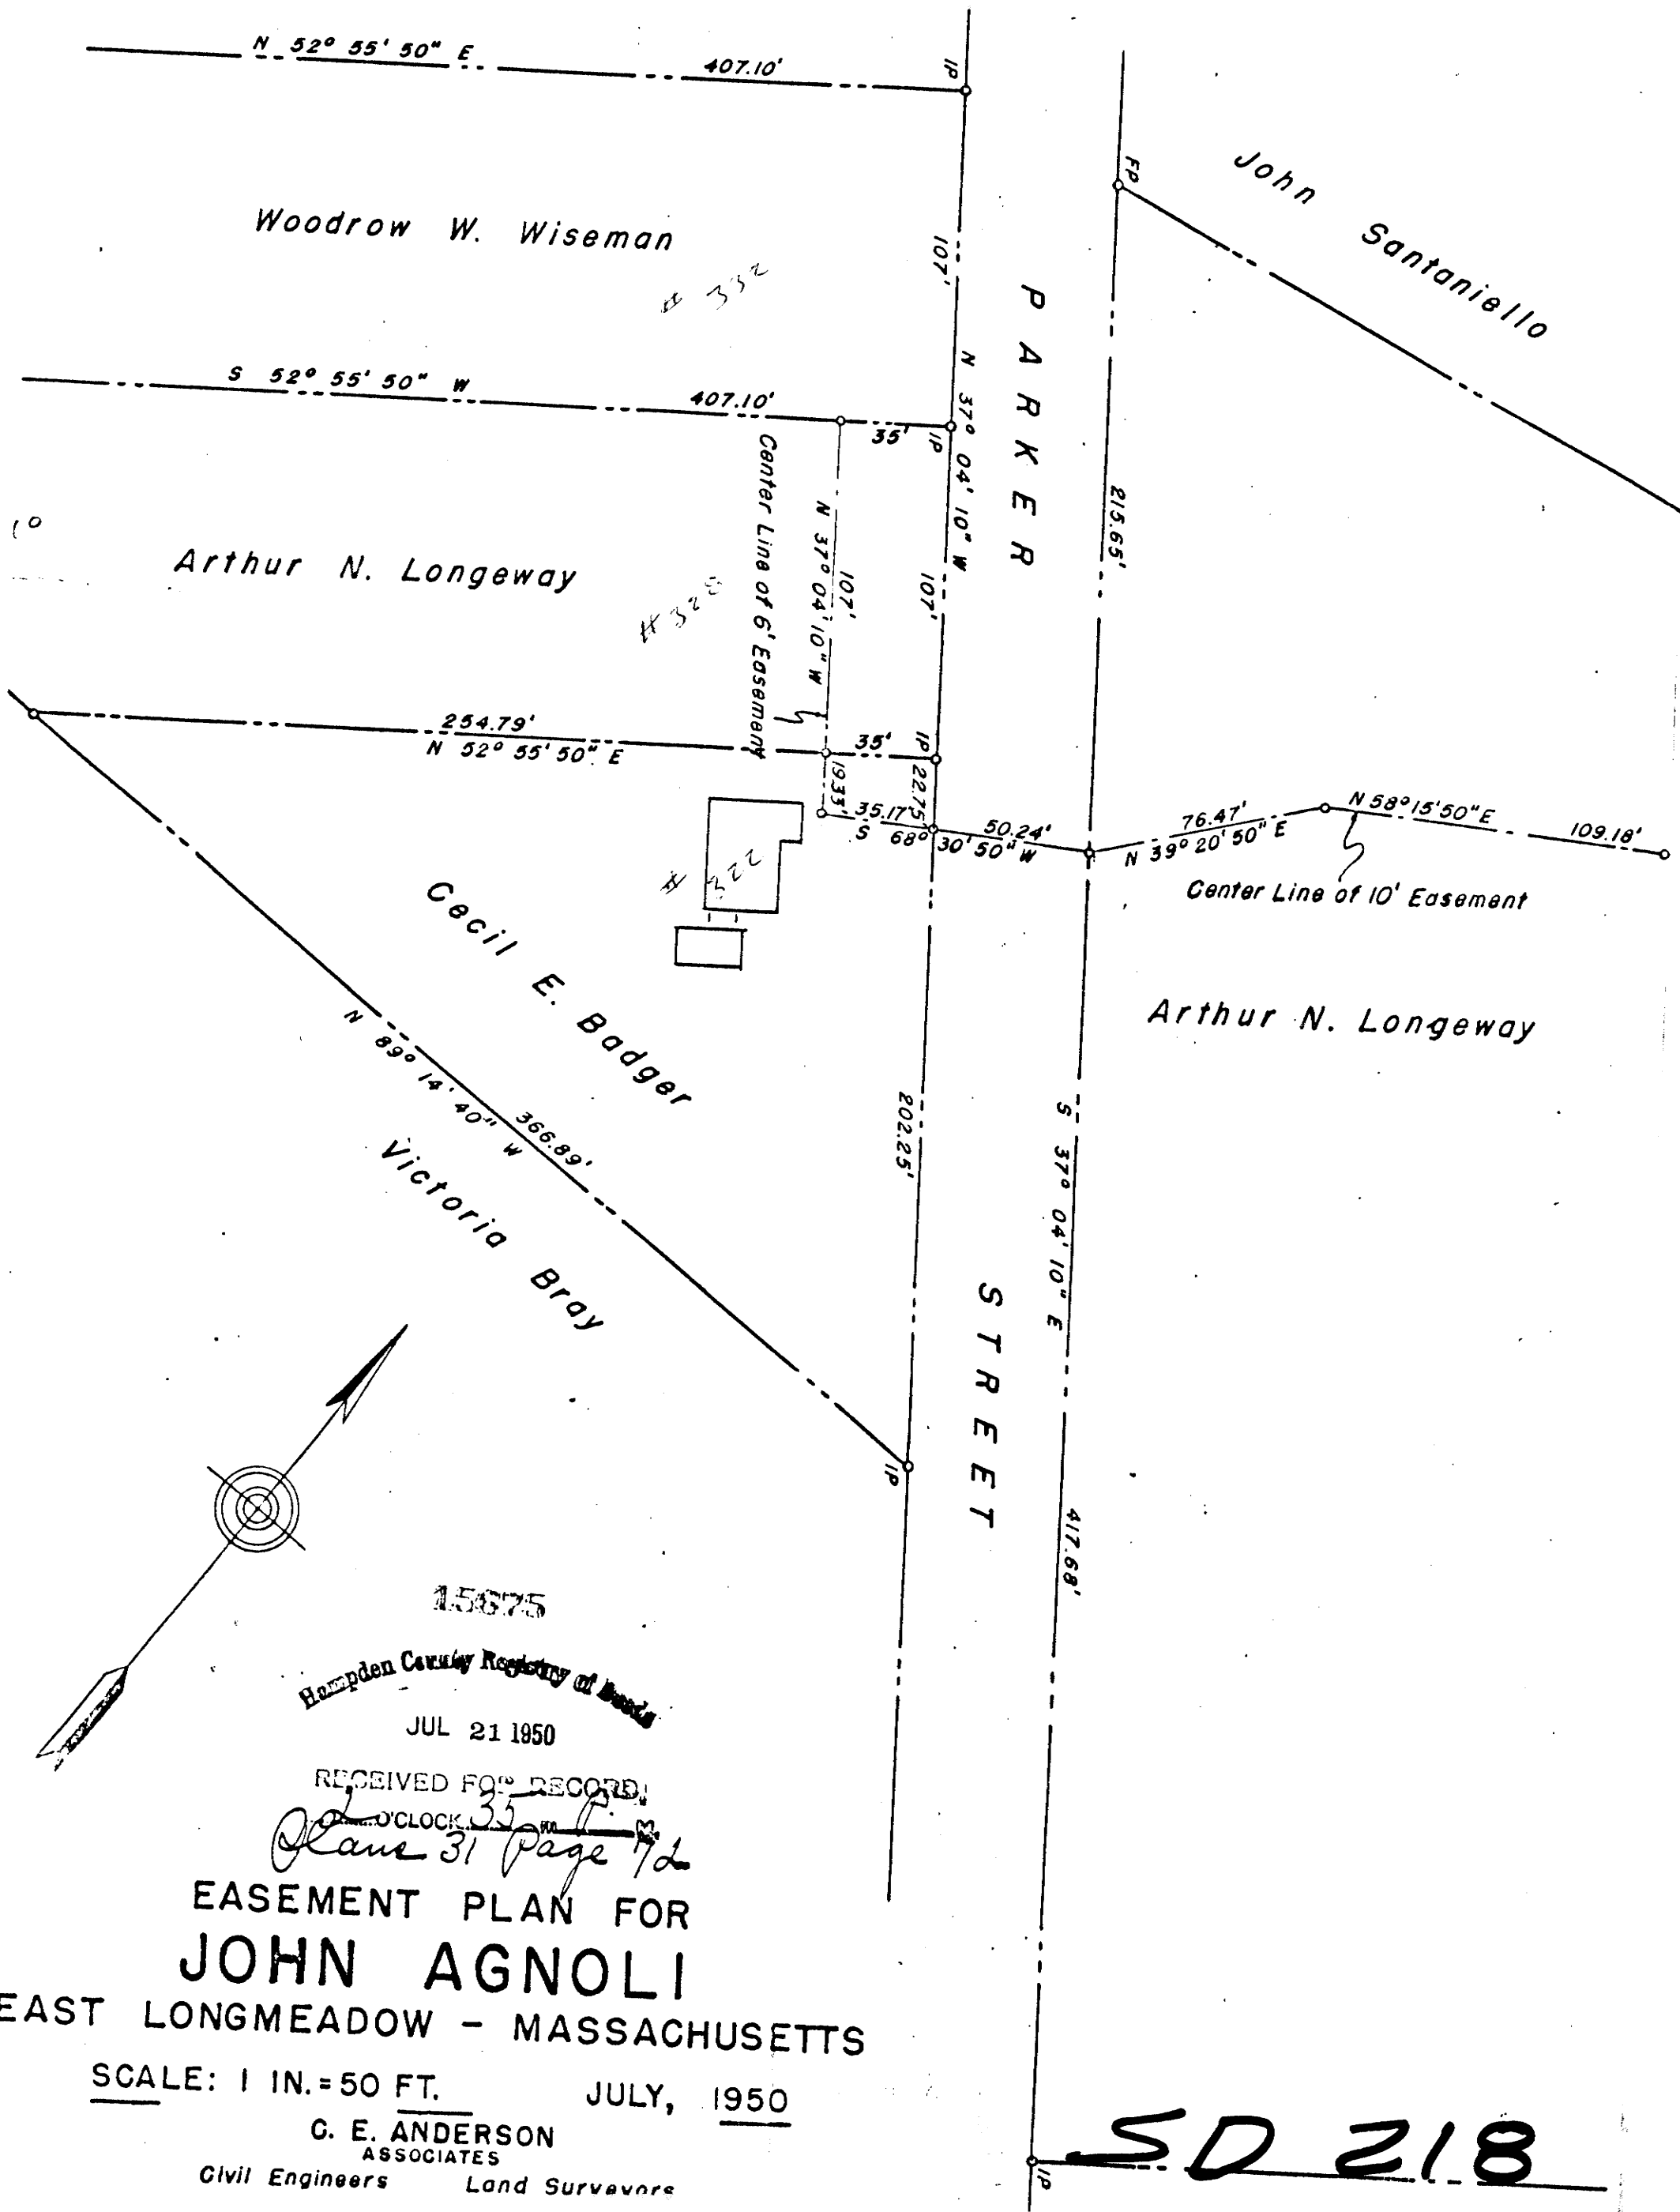

15675

Hampden County Registry of Deeds

JUL 21 1950

RECEIVED FOR RECORD

ONE O'CLOCK 35 PM
Kane 31 Page 72

EASEMENT PLAN FOR
JOHN AGNOLI

EAST LONGMEADOW - MASSACHUSETTS

SCALE: 1 IN. = 50 FT.

JULY, 1950

C. E. ANDERSON
ASSOCIATES

Civil Engineers Land Surveyors

SD 218