
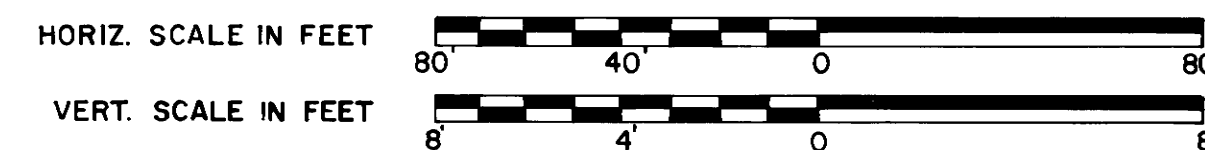
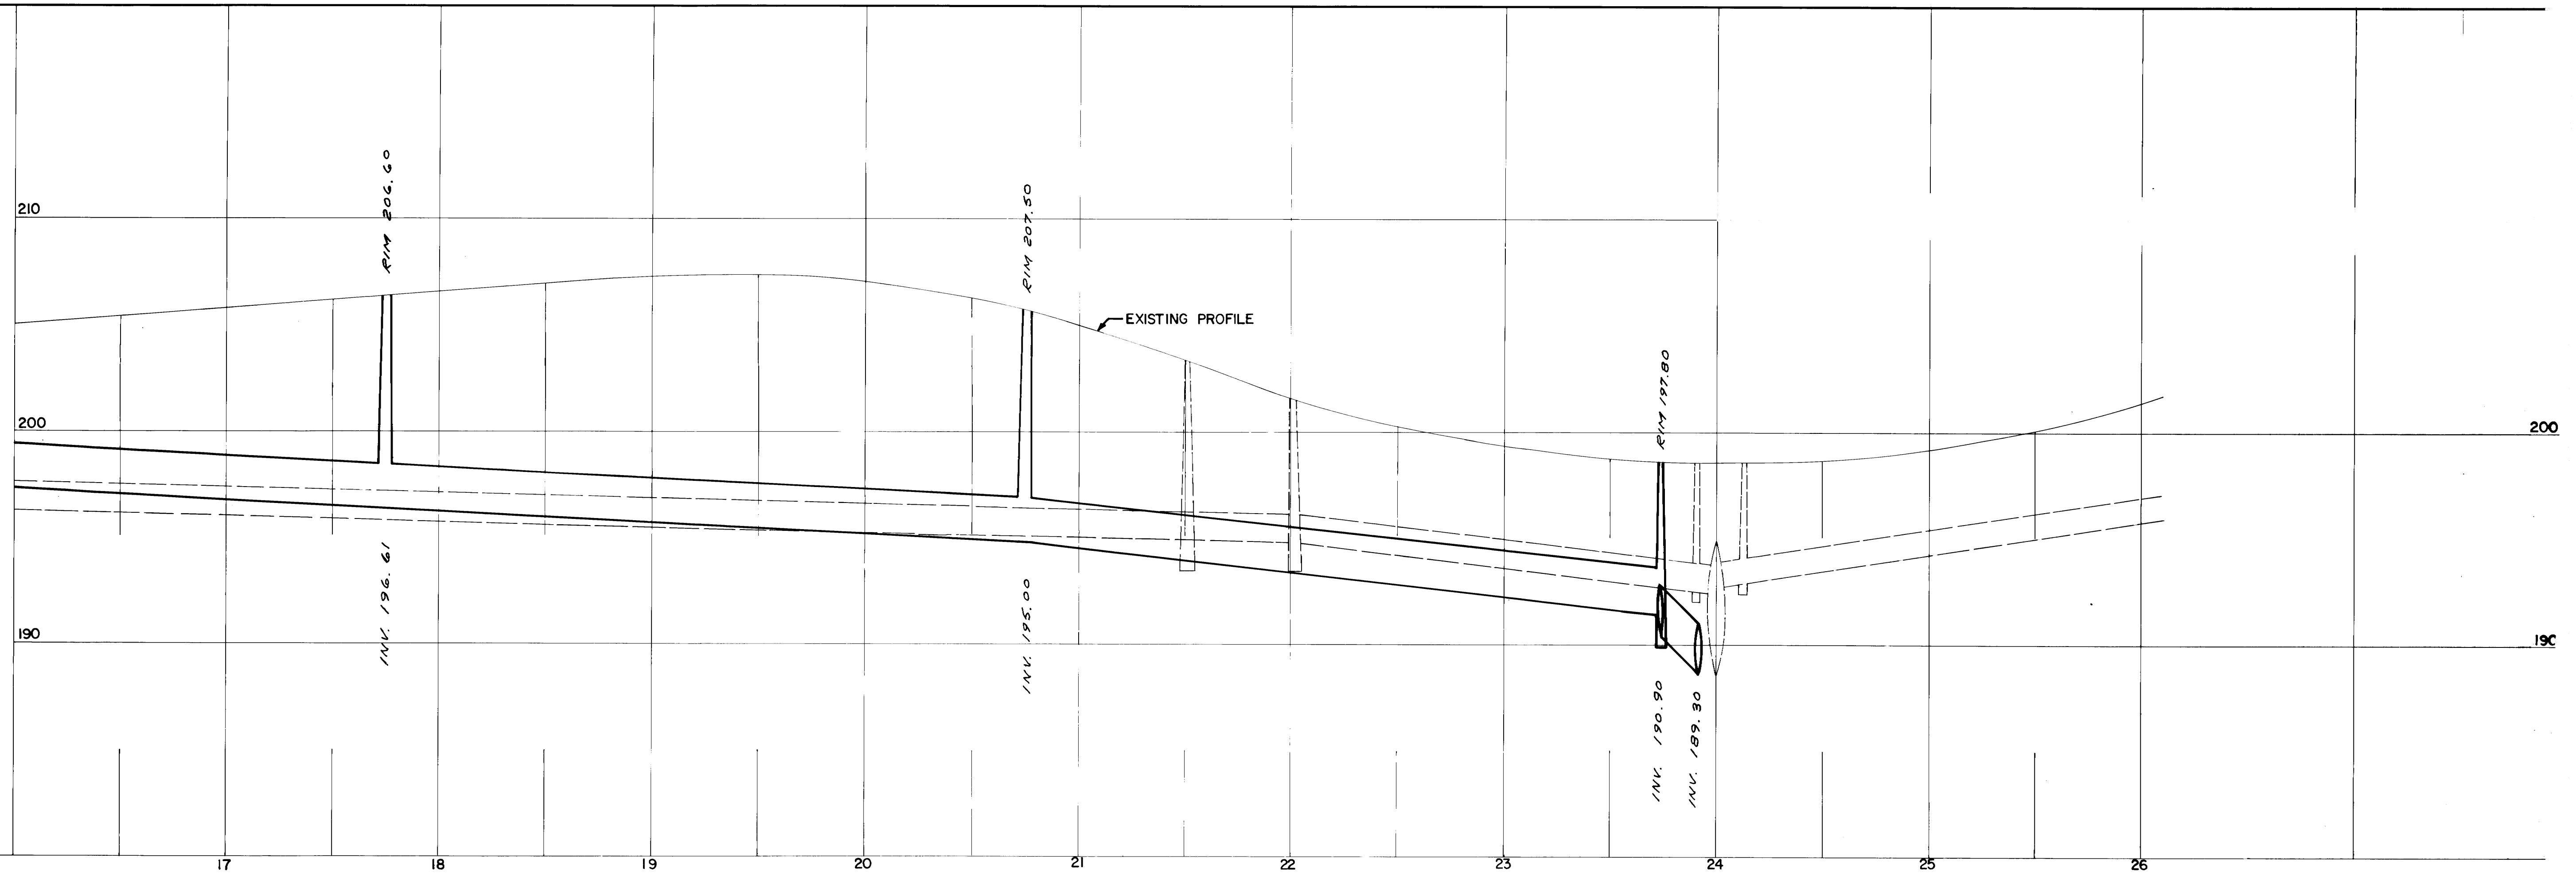
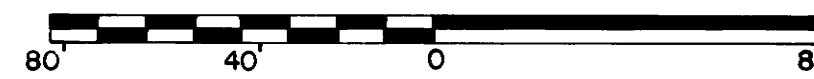


DRAINAGE DETAILS
SEE SHEET NO. 25

BENTON DRIVE

PUB. RD. DIV. NO.	STATE	FED. AID PROJ. NO.	FISCAL YEAR	SHEET NO.	TOTAL SHEETS
1	MASS.	M-4775(00)	1983	8	73

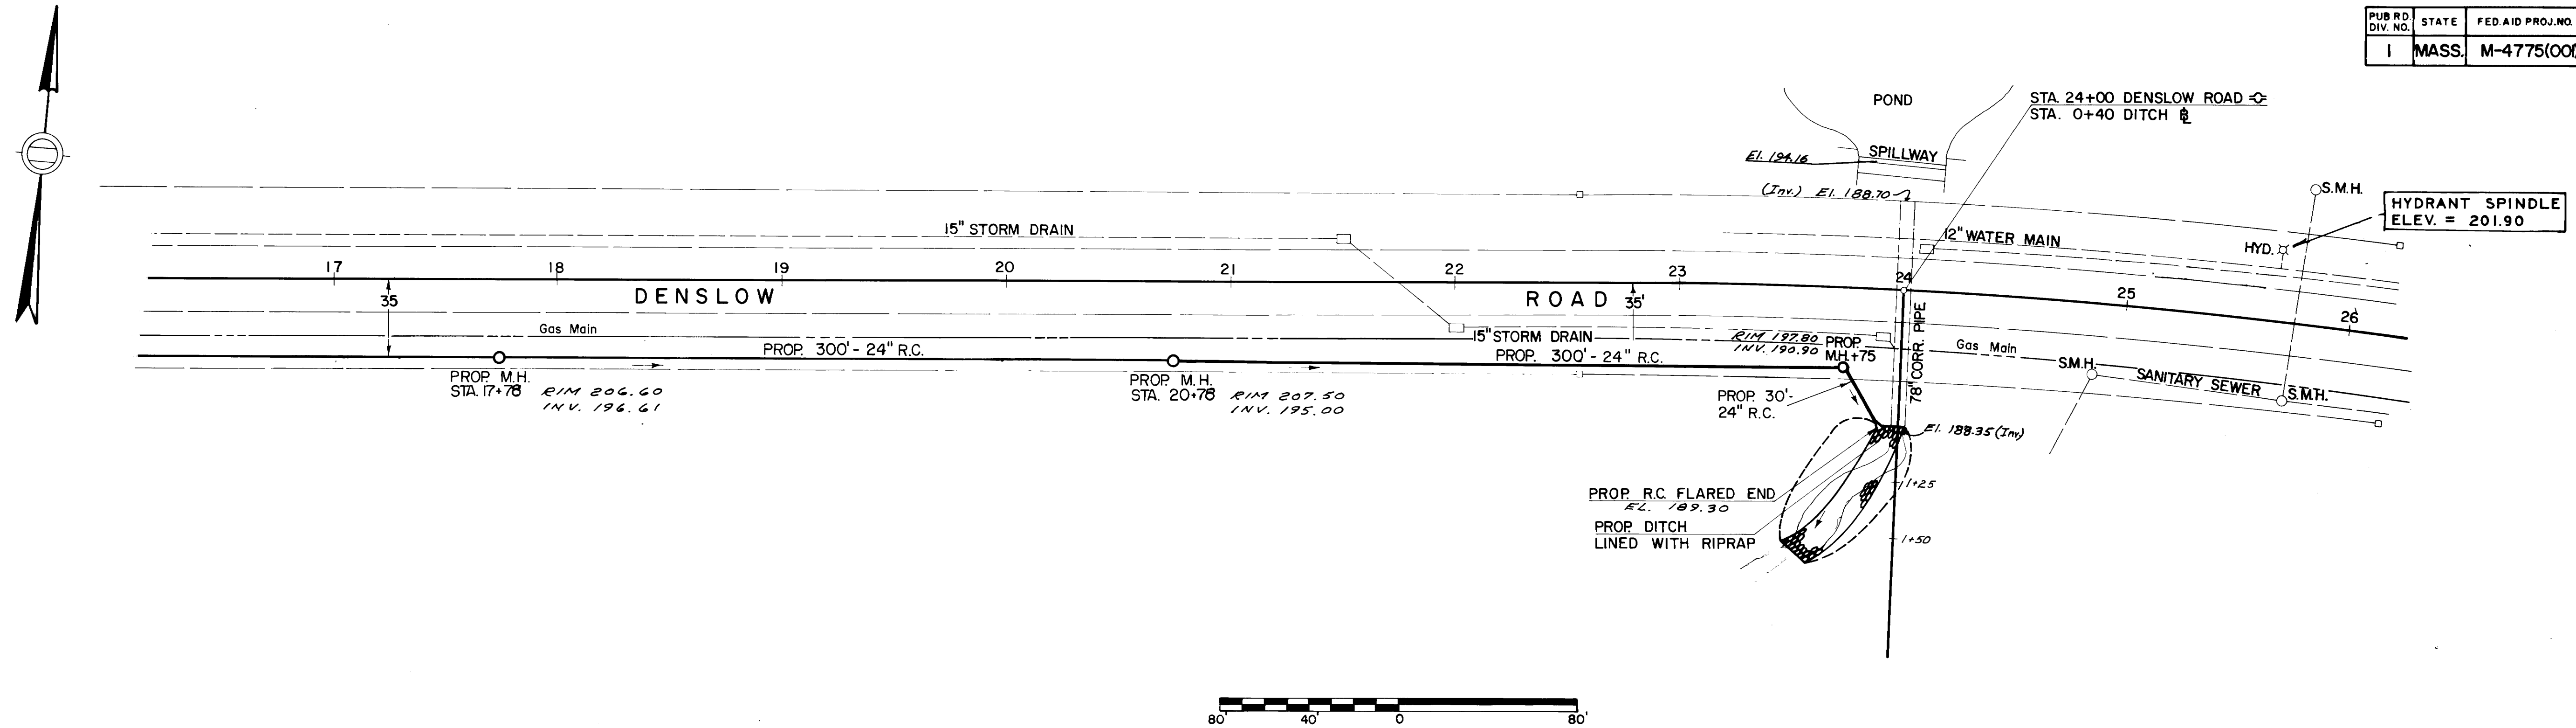

502230