

STORM MANHOLE

2'-0" DIA.

8"

4'-0" DIA.

8" CONC. BASE

7' SQ.

COVER

MASS. STD. COVER & FRAME

2' DIA.

CATCH BASIN

2'-0" DIA.

PRECAST CONCRETE

4'-0" DIA.

3' SUMP

8" CONC. BASE

8"

7' SQ.

GRATE


TOWN OF E. LONGMEADOW STANDARD

2' SQ.

[illegible]

BENCH MARK
NAIL IN U-POLE 1/9 (FERNWOOD)
ELEV. = 285.63

SCALES: HORIZ - 1" = 40'
VERT. - 1" = 4'

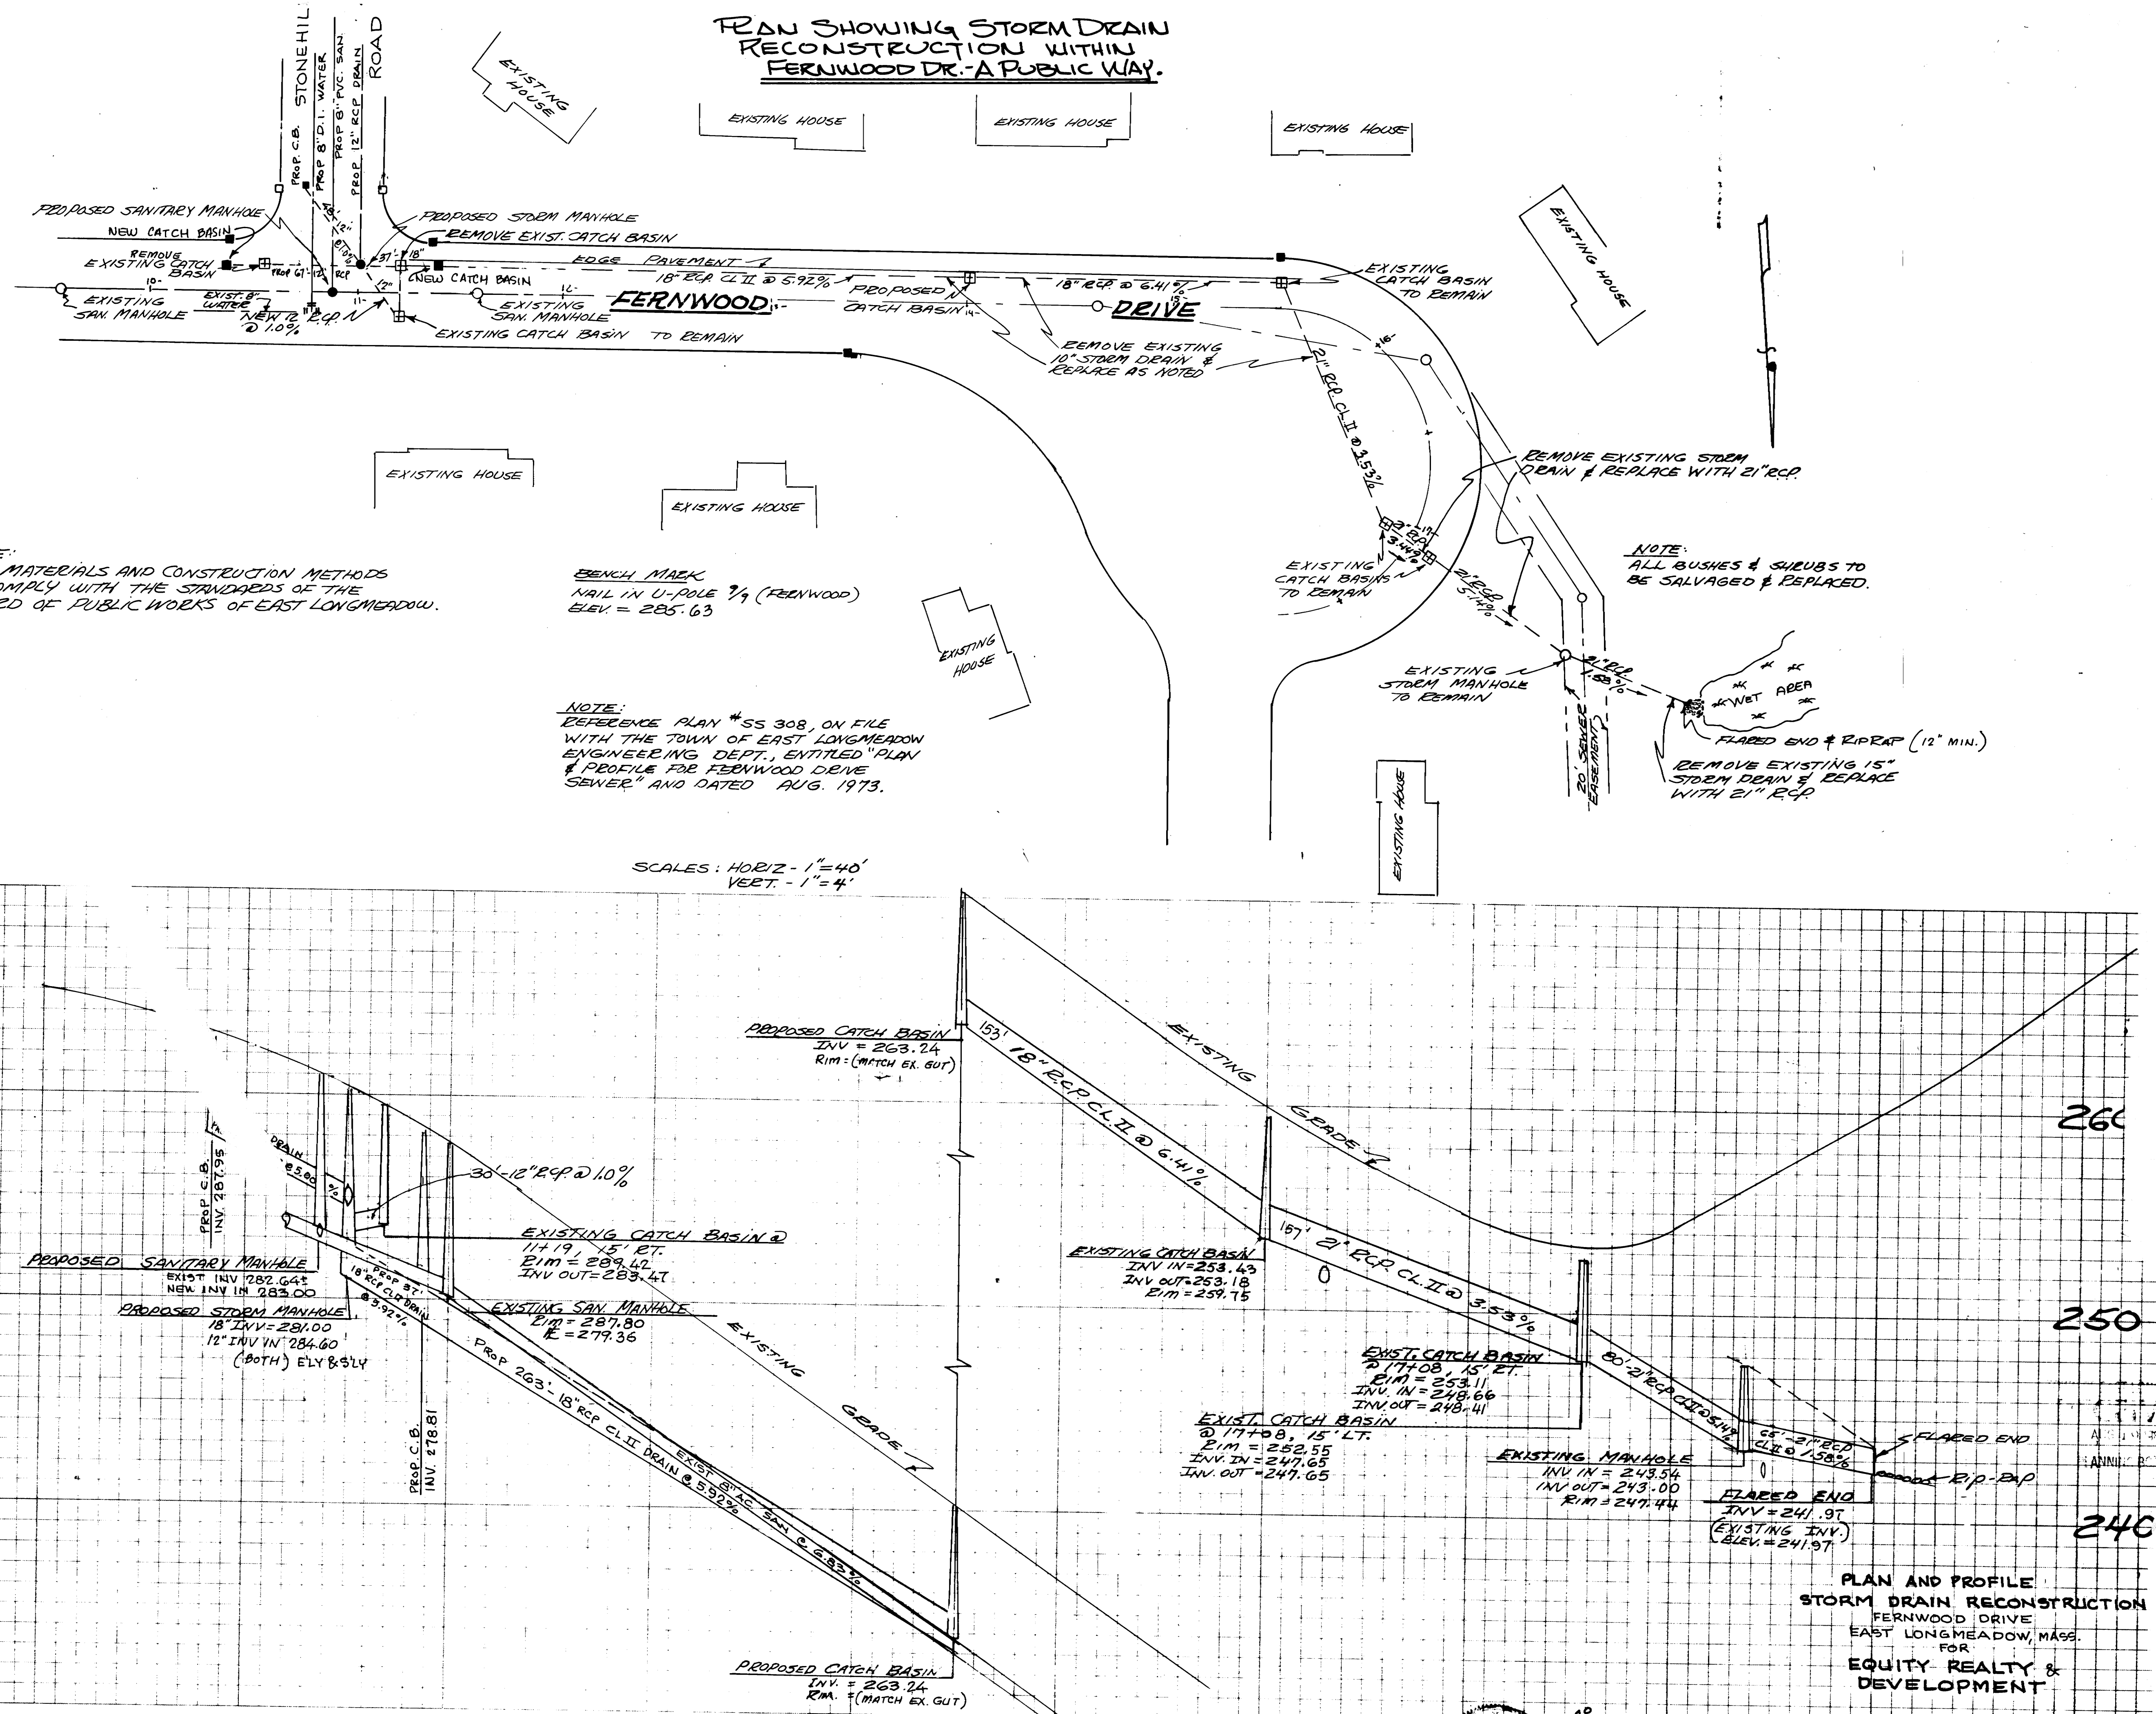

**SMITH ASSOCIATES
SURVEYORS, INC.**

SD 230