

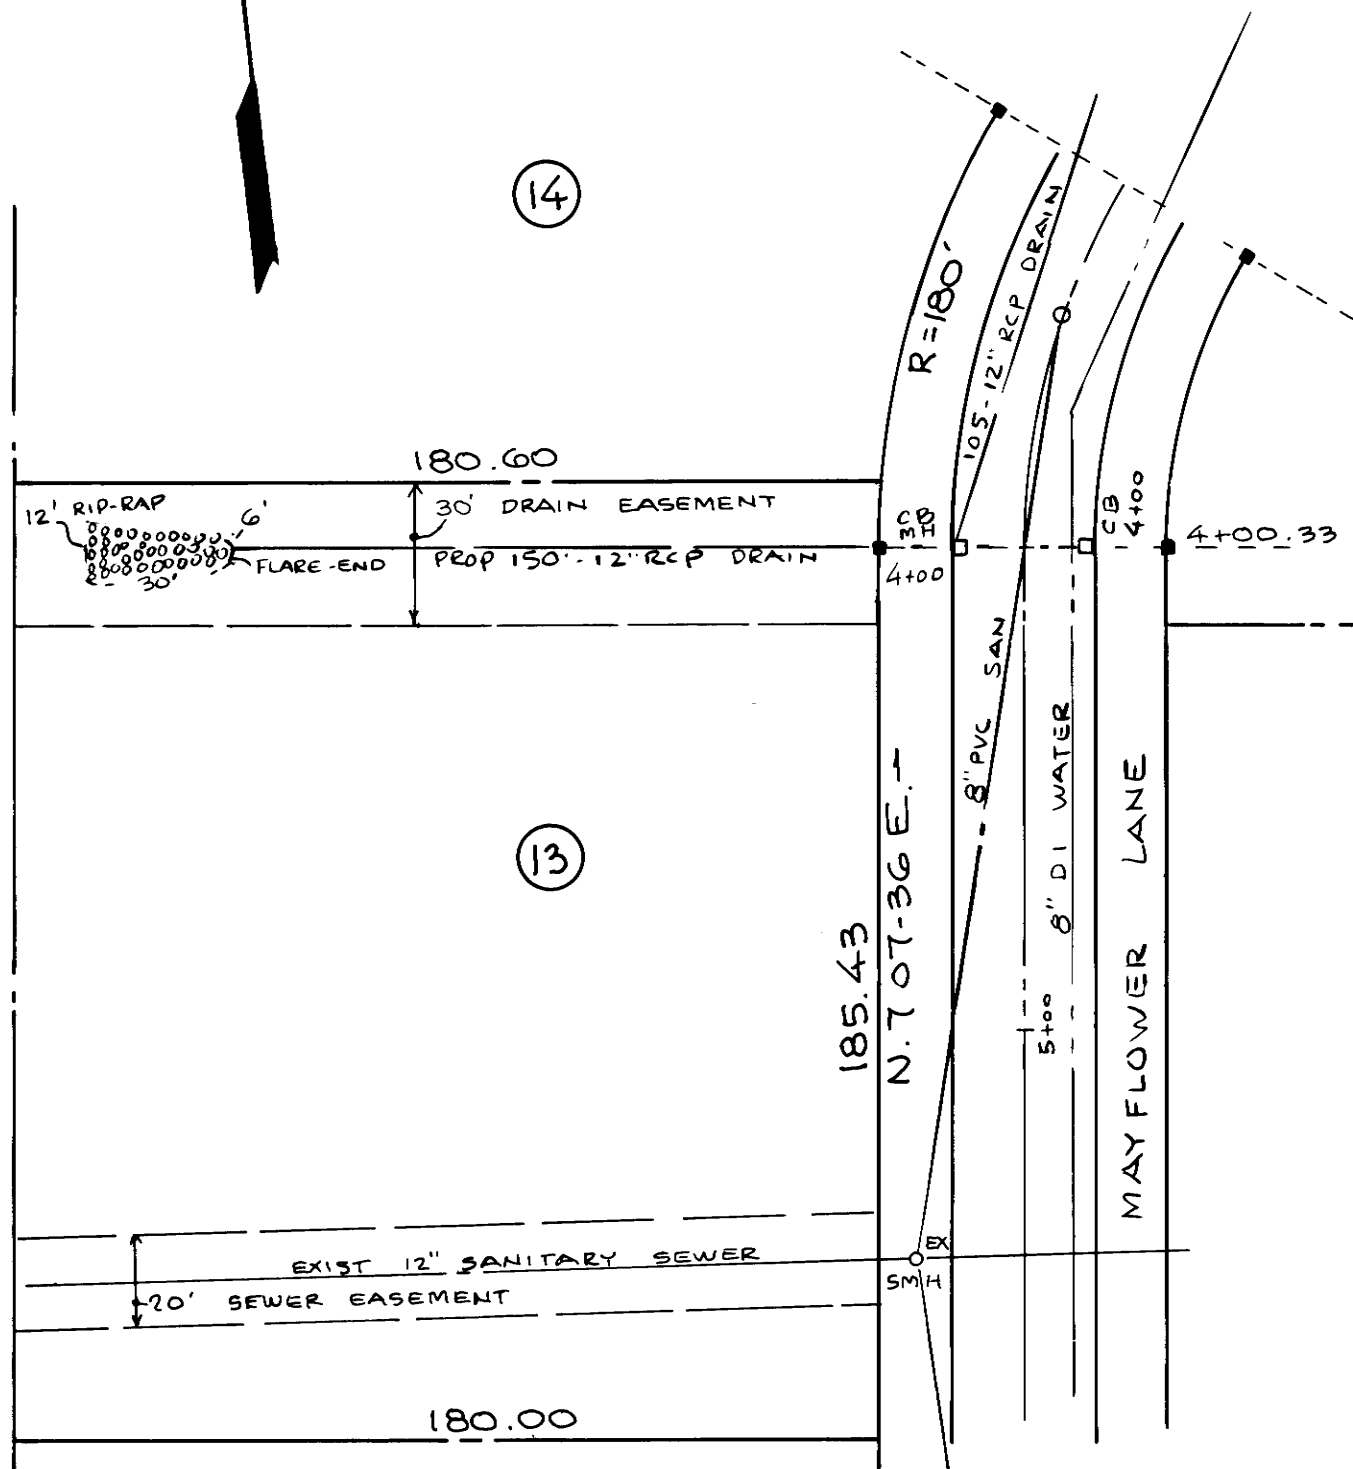


OTHER LAND OF FRED STEVENS REALTY INC.


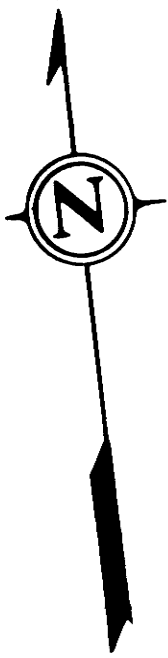


OTHER LAND OF FRED STEVENS REALTY INC.

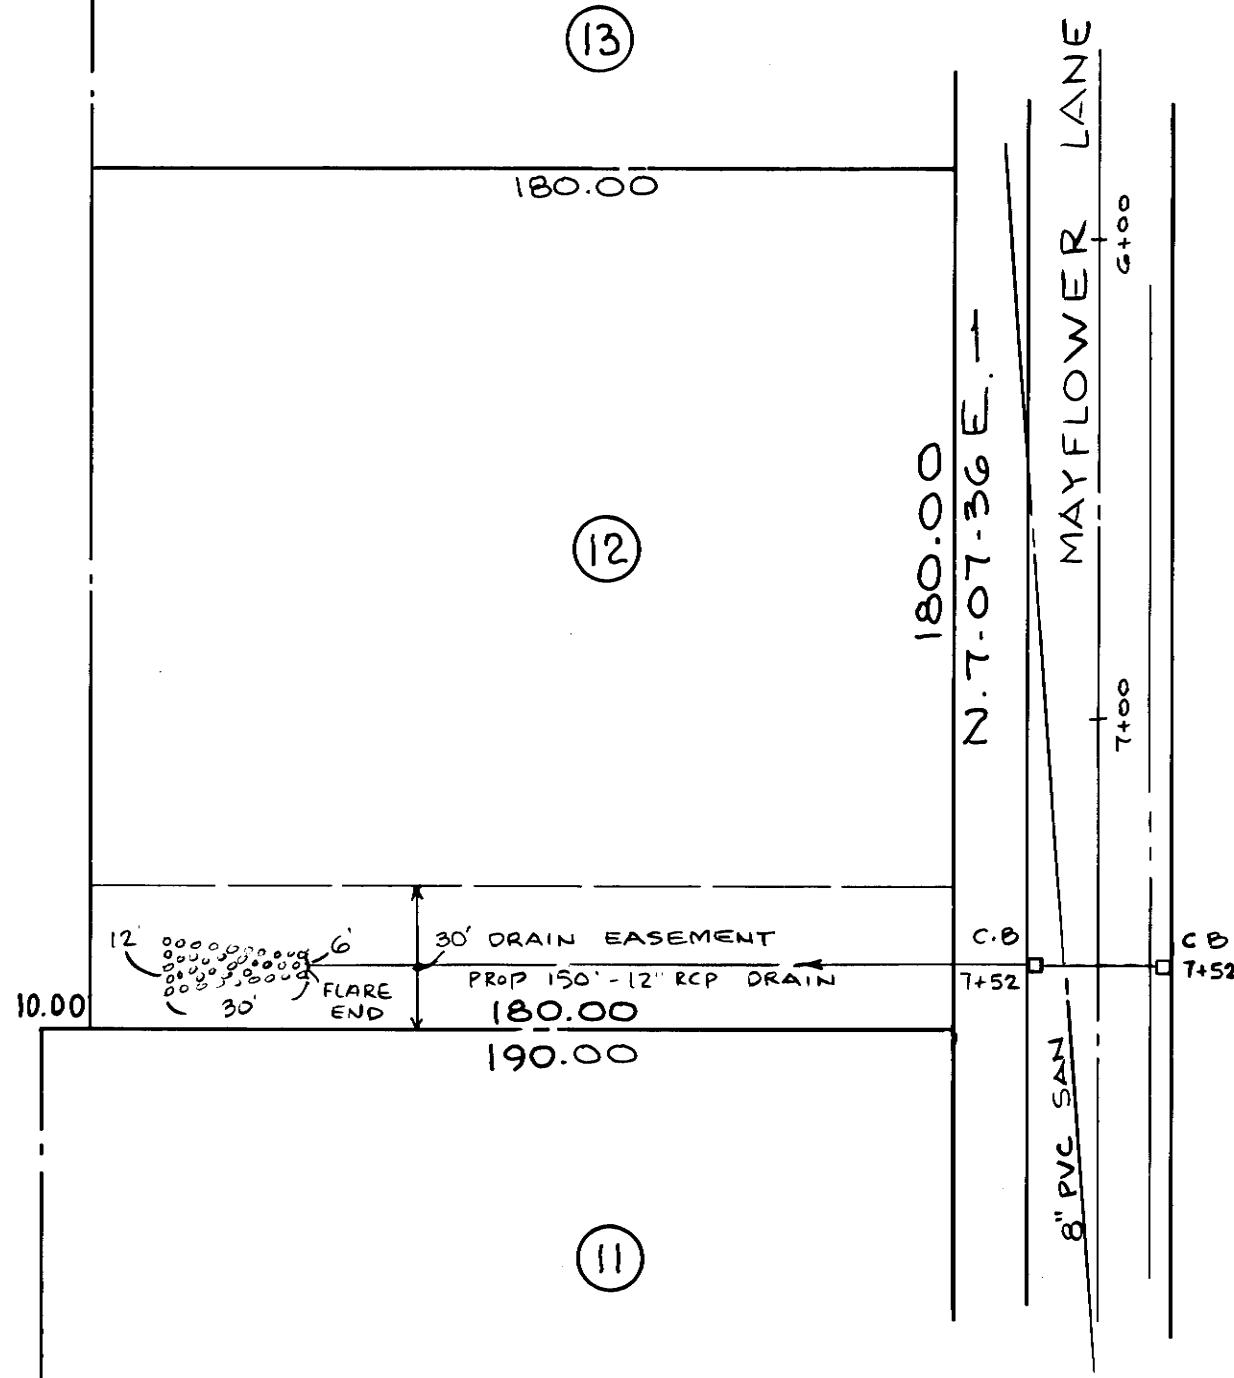

DRAIN OUTLET ACROSS LOT 13

DRAIN OUTLET ACROSS LOT 12

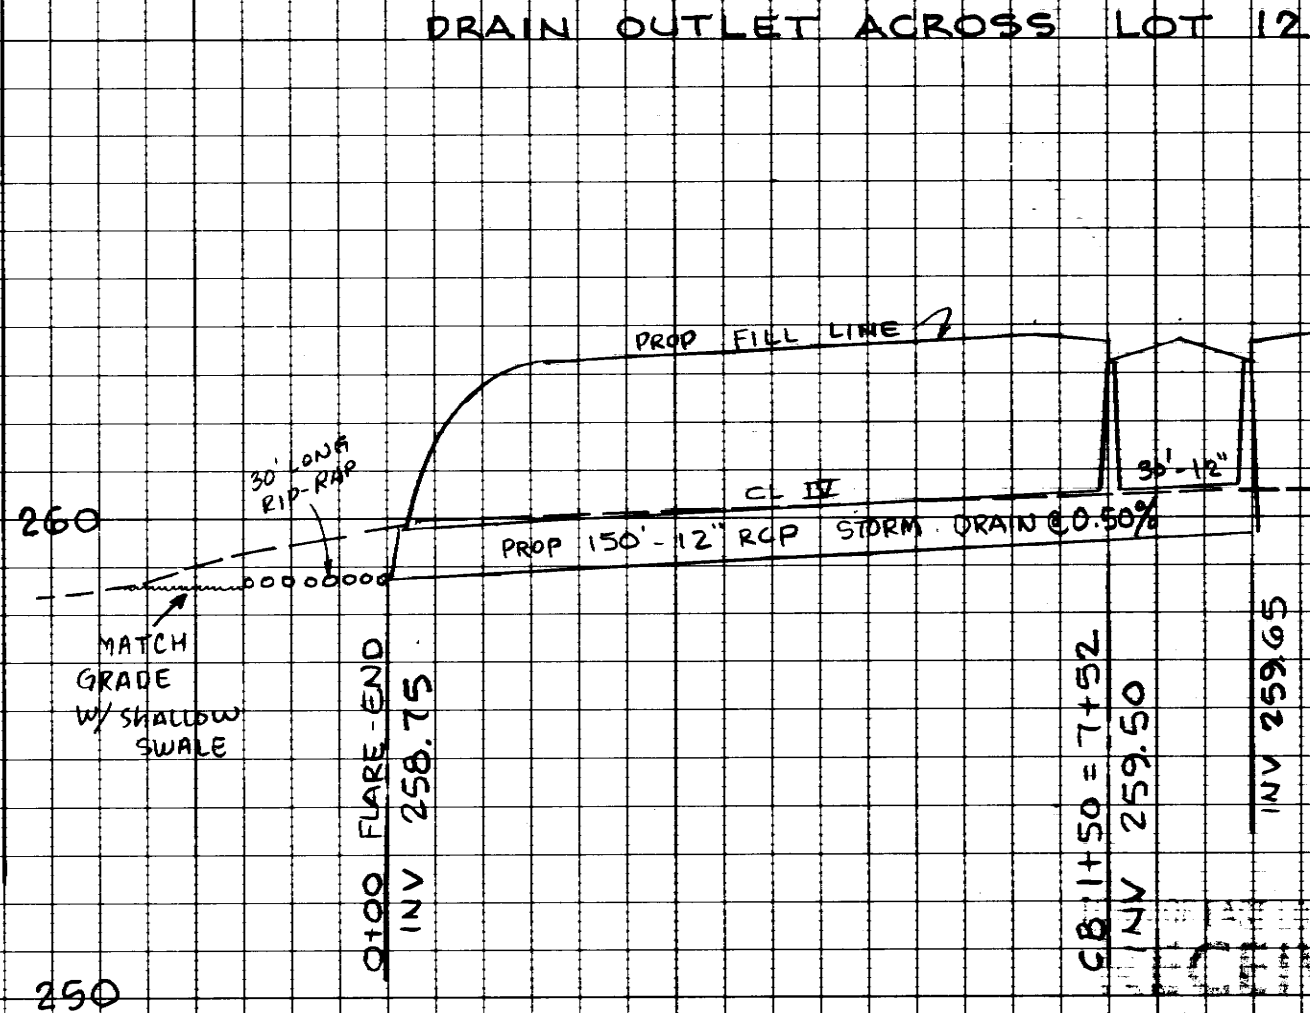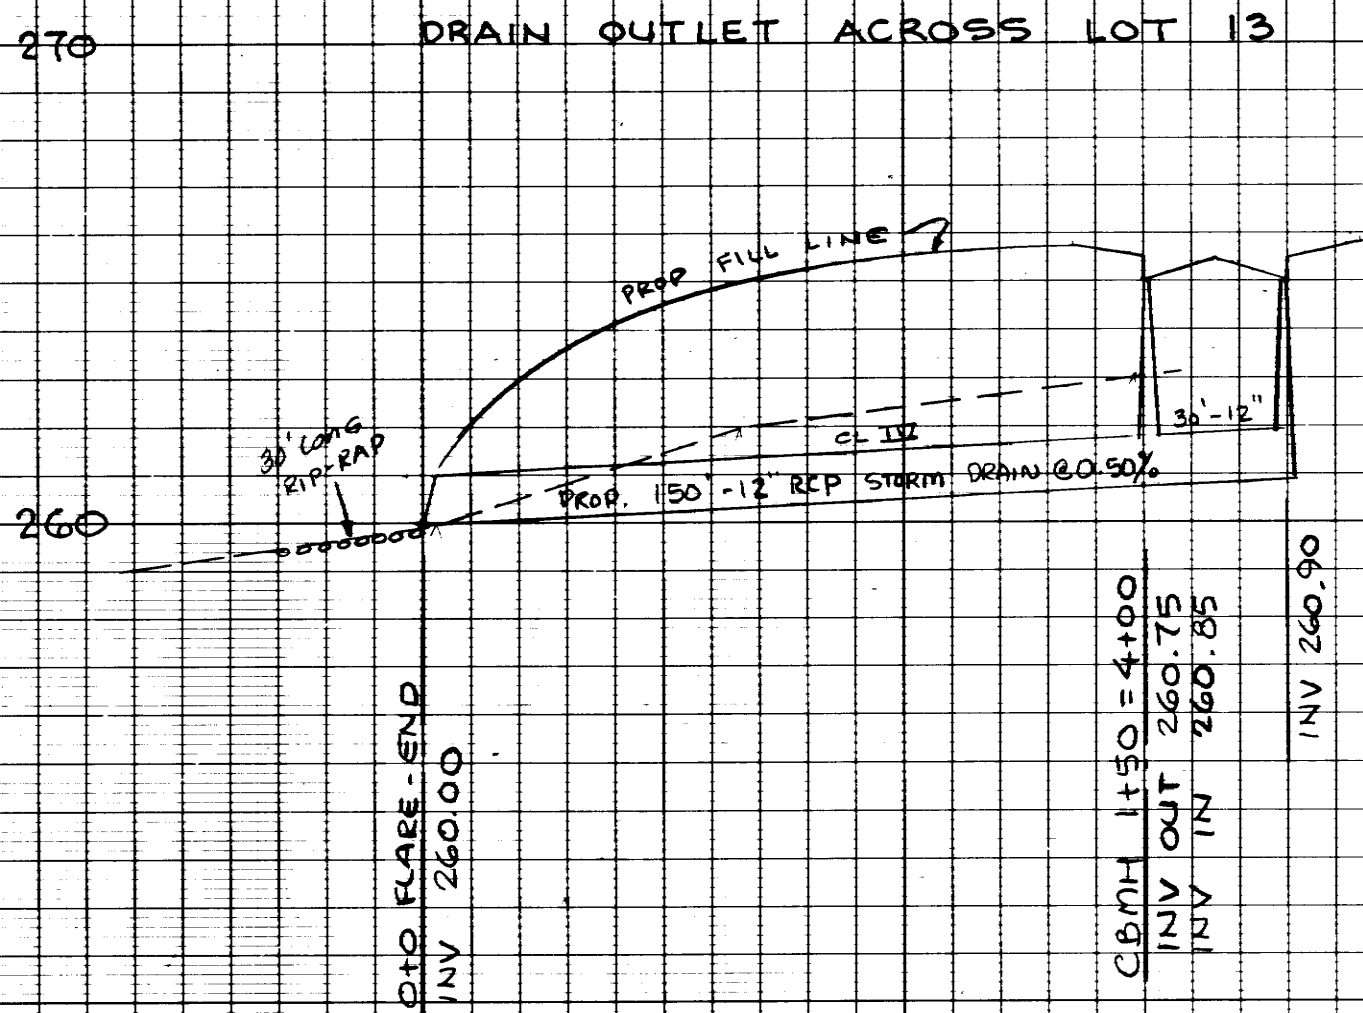

PLAN & PROFILE
DRAINAGE OUTLETS
MAYFLOWER LANE
EAST LONGMEADOW, MA.
OWNED BY
FRED STEVENS REALTY INC.



SHEET 4 OF 4

REV 3/10/87
REVISED 12/3/86

SCALE: 4 FT./IN. VERT.
40 FT./IN. HOR. DATE: Aug. 1986

SMITH ASSOCIATES
ENGINEERING INC.
ENGINEERS - SURVEYORS
602 WHITE ST., SPRINGFIELD, MASS. 01108

S.D. 231