
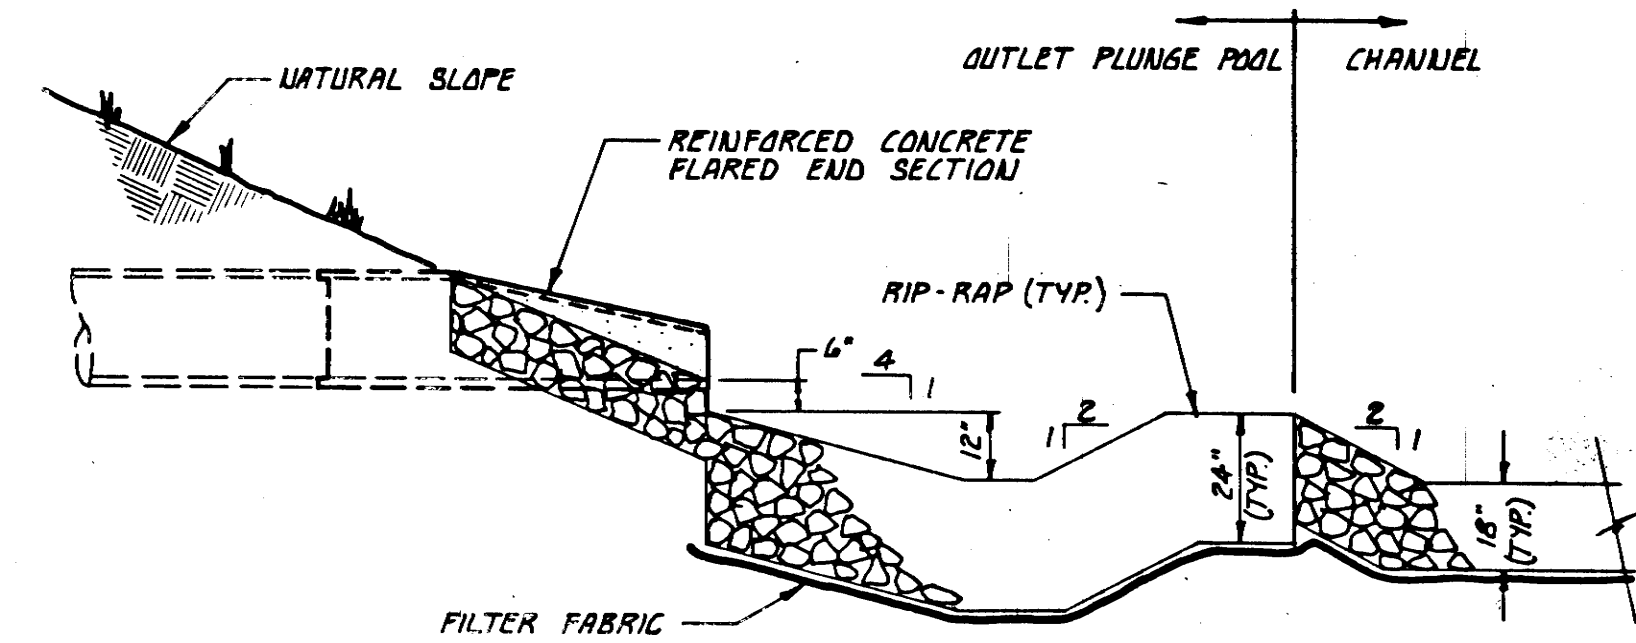
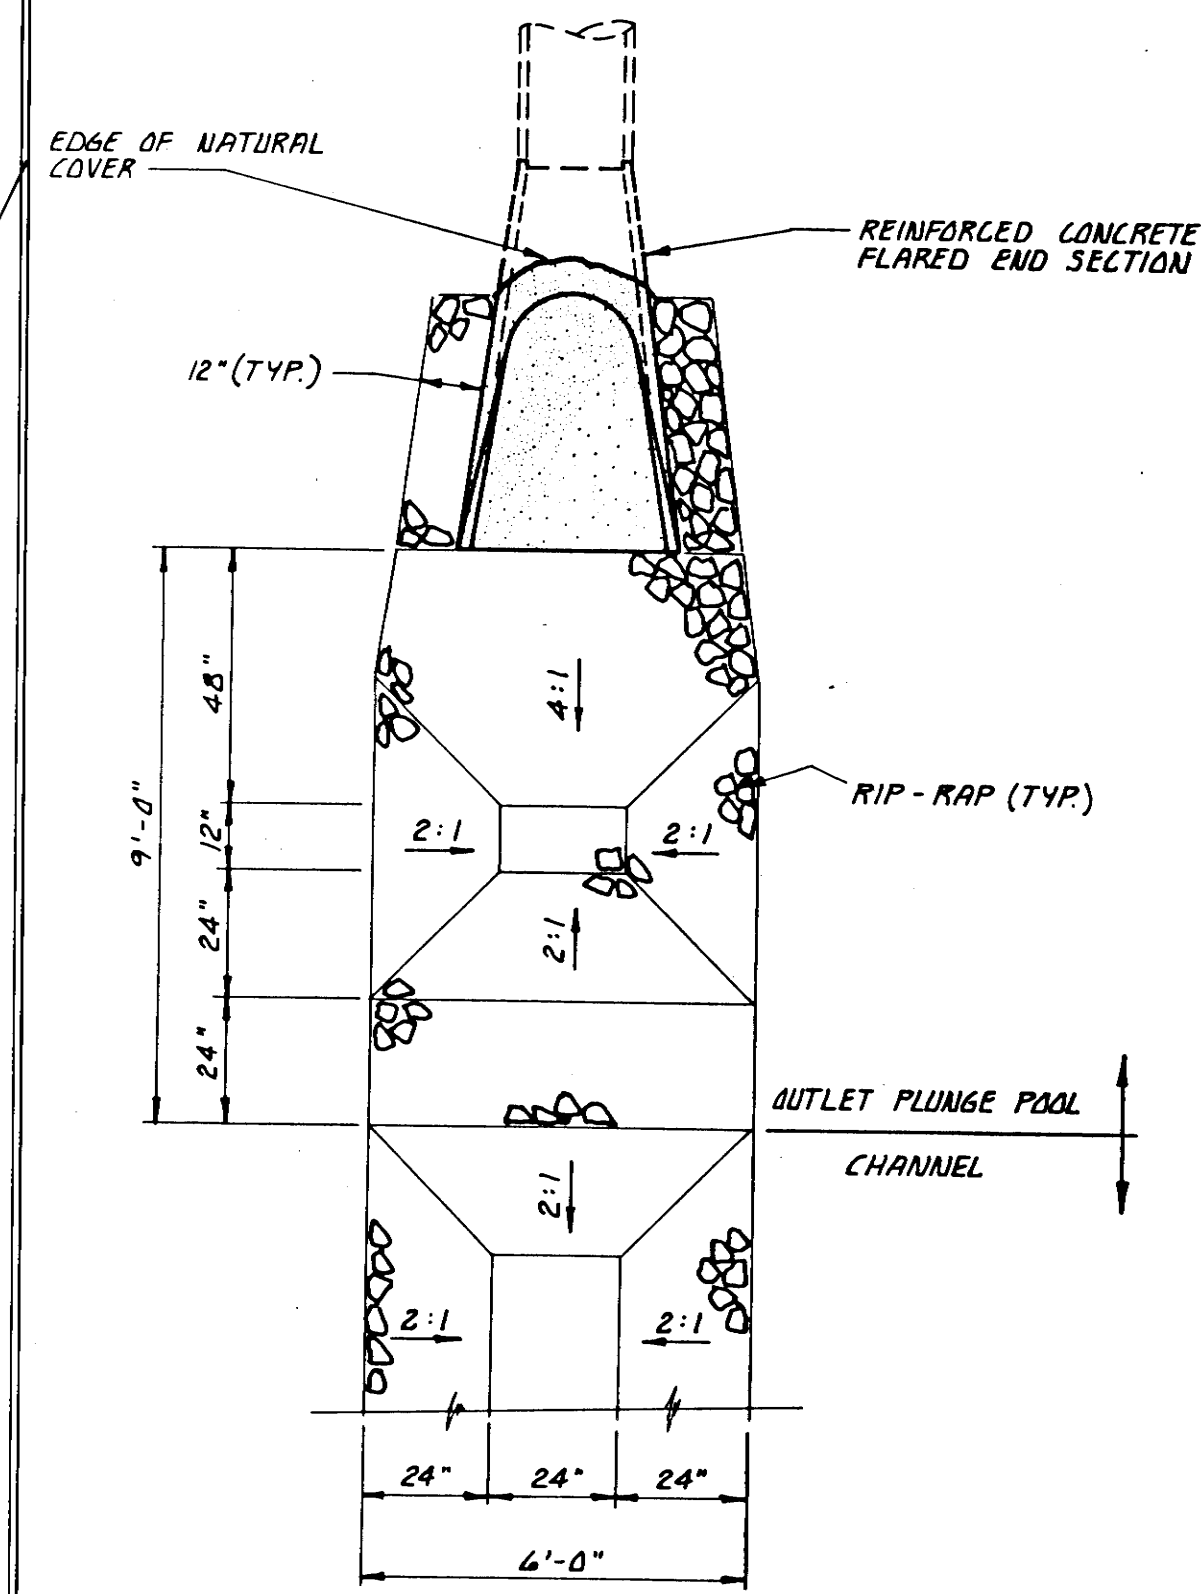


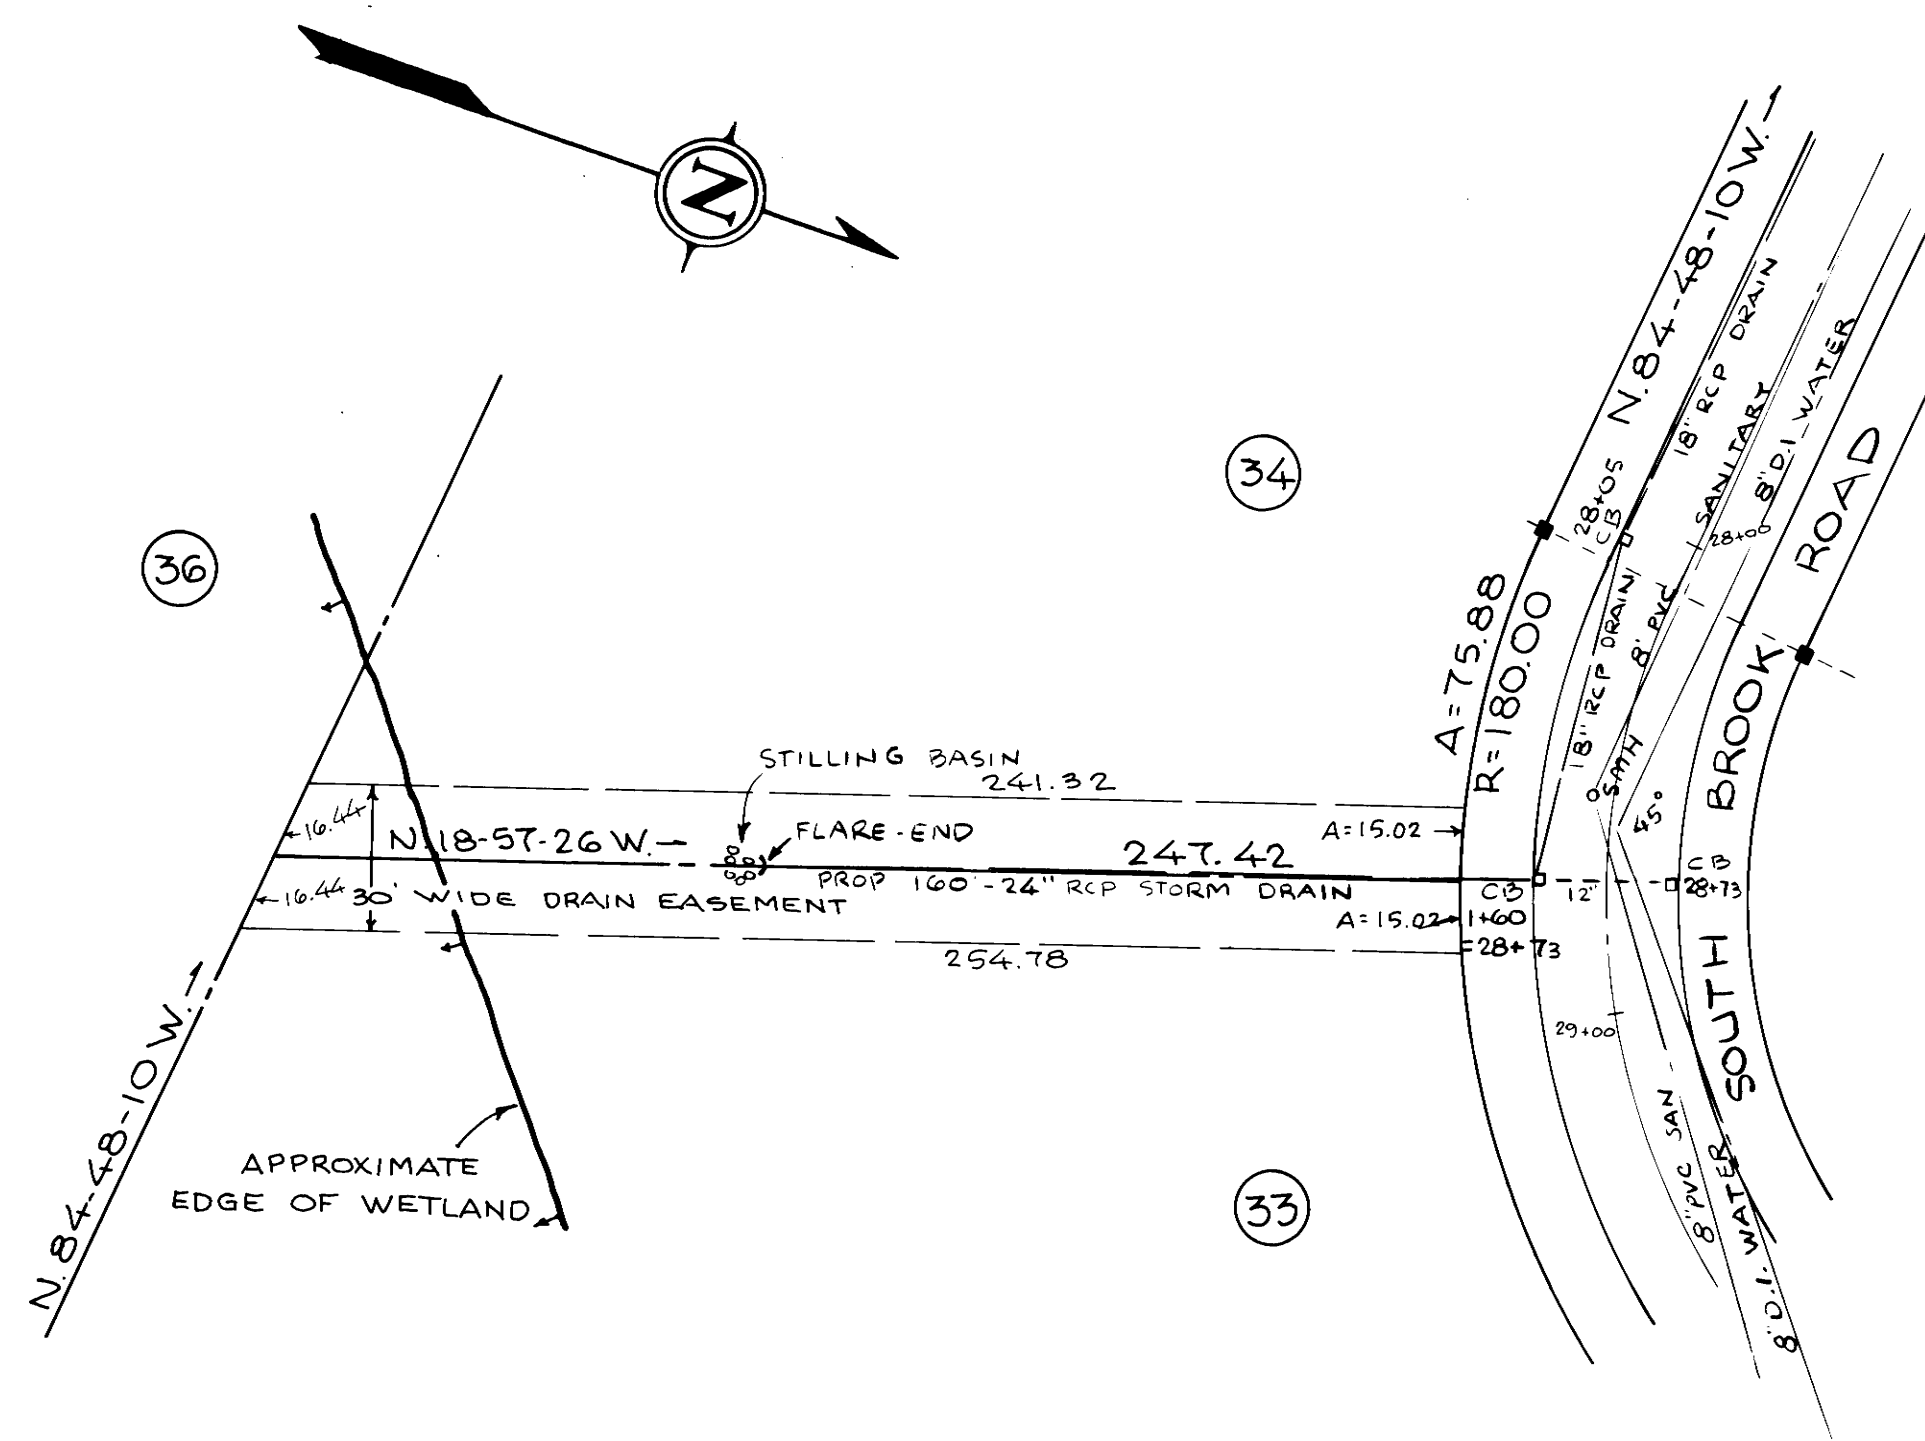



NOTE

ALL MATERIALS AND CONSTRUCTION
METHODS TO COMPLY WITH THE STANDARDS
OF THE BOARD OF PUBLIC WORKS OF EAST
LONGMEADOW.

DATE 1-25-88 [Signature]
CHAIRMAN

NO SCALE

DRAIN OUTLET ACROSS LOTS 33-34

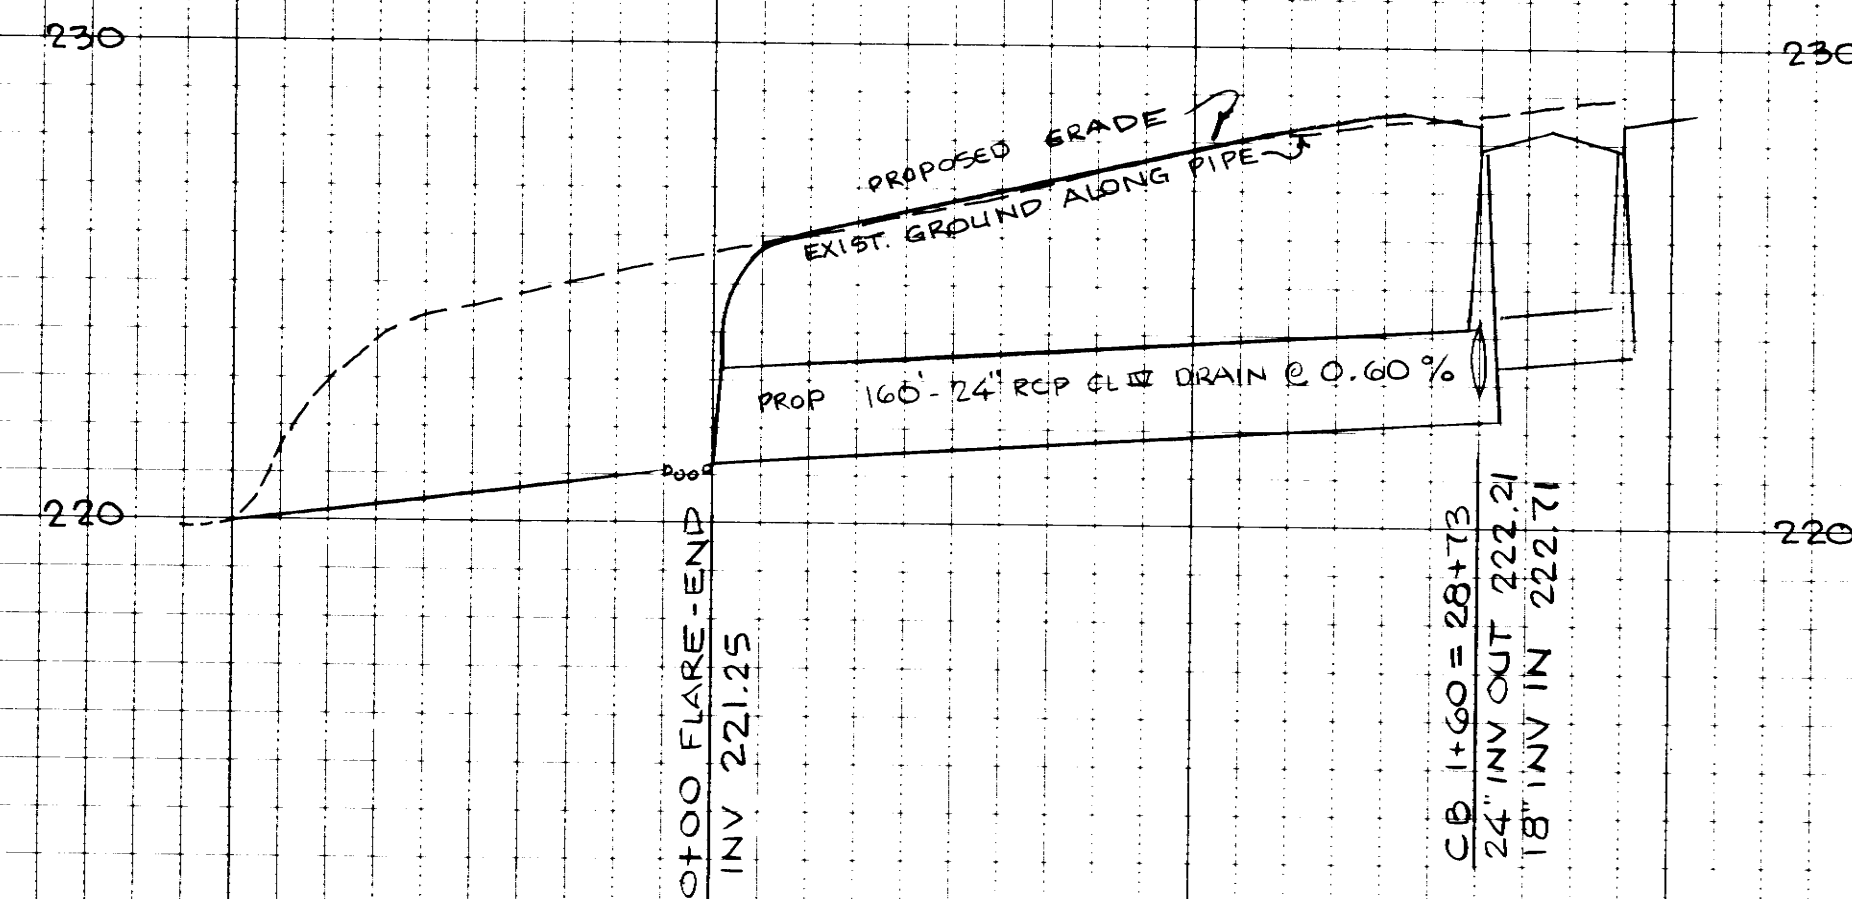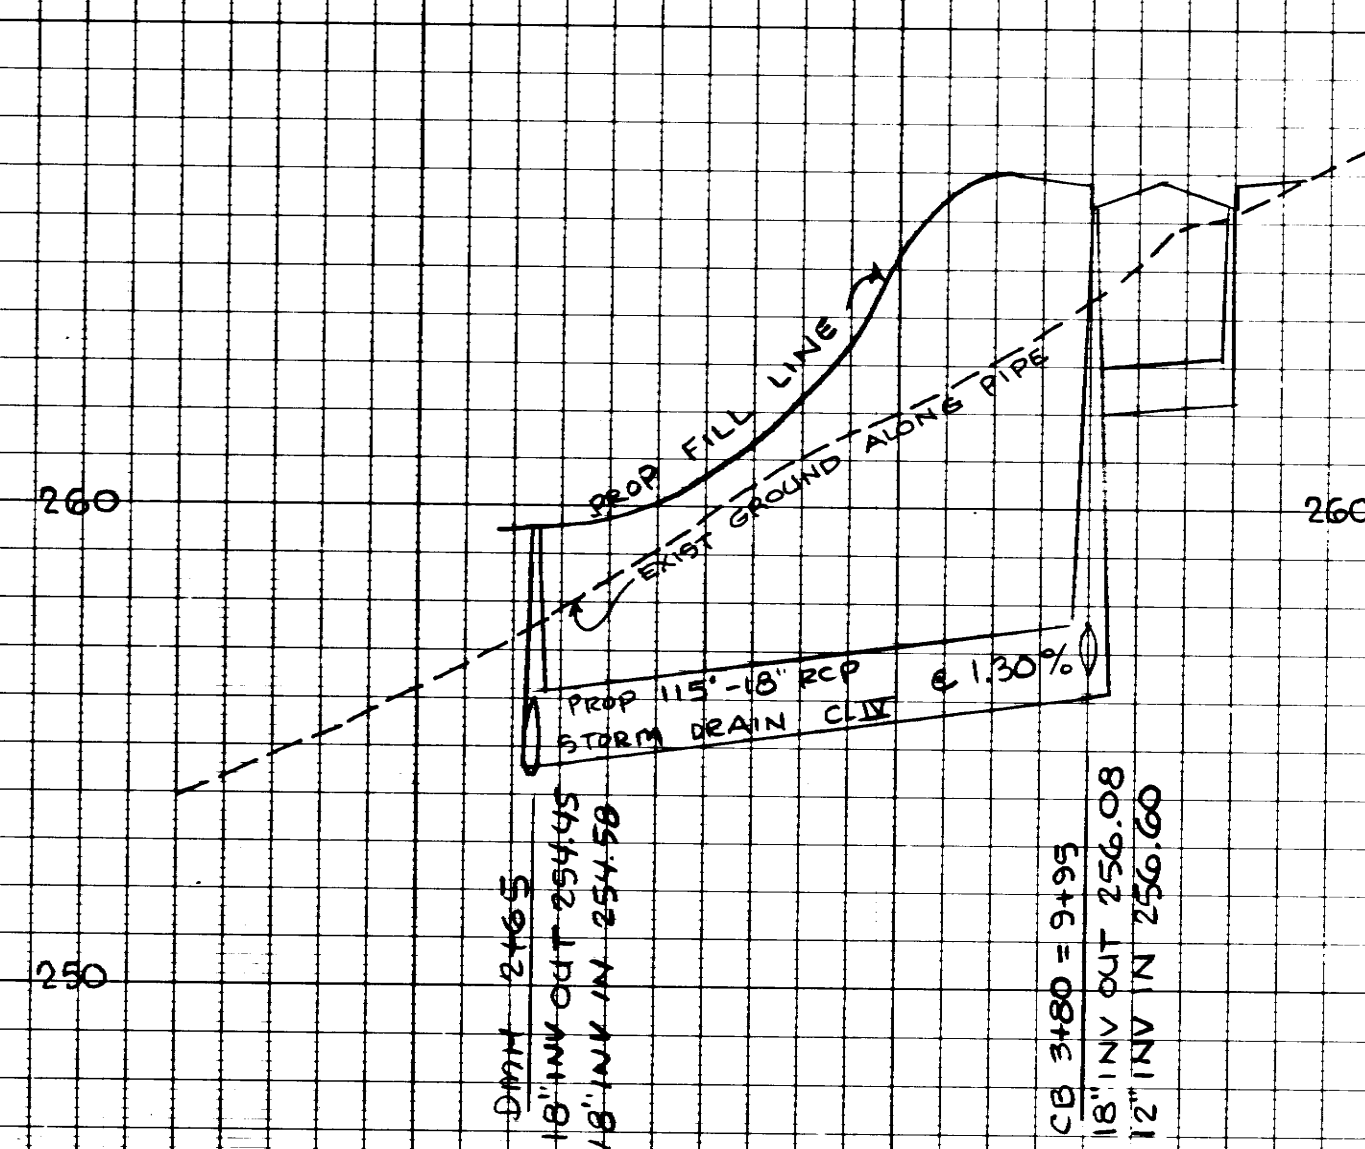

PLAN AND PROFILE
AND DETAILS
STORM DRAIN OUTLETS
SOUTH BROOK ESTATES
EAST LONGMEADOW, MASS.
OWNED BY
SOUTH MEADOW, INC.

OWN OF EAST LONGME
RECEIVE
NOV 24 1987
PLANNING BOARD

UPDATED 7/20/87

SCALE: 4 FT./IN: VERT.
40 FT./IN: HOR.

DATE- APRIL 1987

SMITH ASSOCIATES
SURVEYORS, INC.

SPRINGFIELD, MASS. 01108

SD 232